


H:\Projects\Xtra Lease\sitebase.dwg Thu Oct 05 10:07:57 2000 C Pope
 © JERRY TURNER & ASSOCIATES, INC. THIS DOCUMENT IS THE PROPERTY OF JERRY TURNER & ASSOCIATES. ALL RIGHTS ARE RESERVED AND ANY POSSESSION, REPRODUCTION OR OTHER USE OF THIS DOCUMENT WITHOUT THE PRIOR PERMISSION OF JERRY TURNER & ASSOCIATES IS EXPRESSLY PROHIBITED.

PLEASANT GROVE CHURCH ROAD SR 1789
 (VARIABLE R/W)

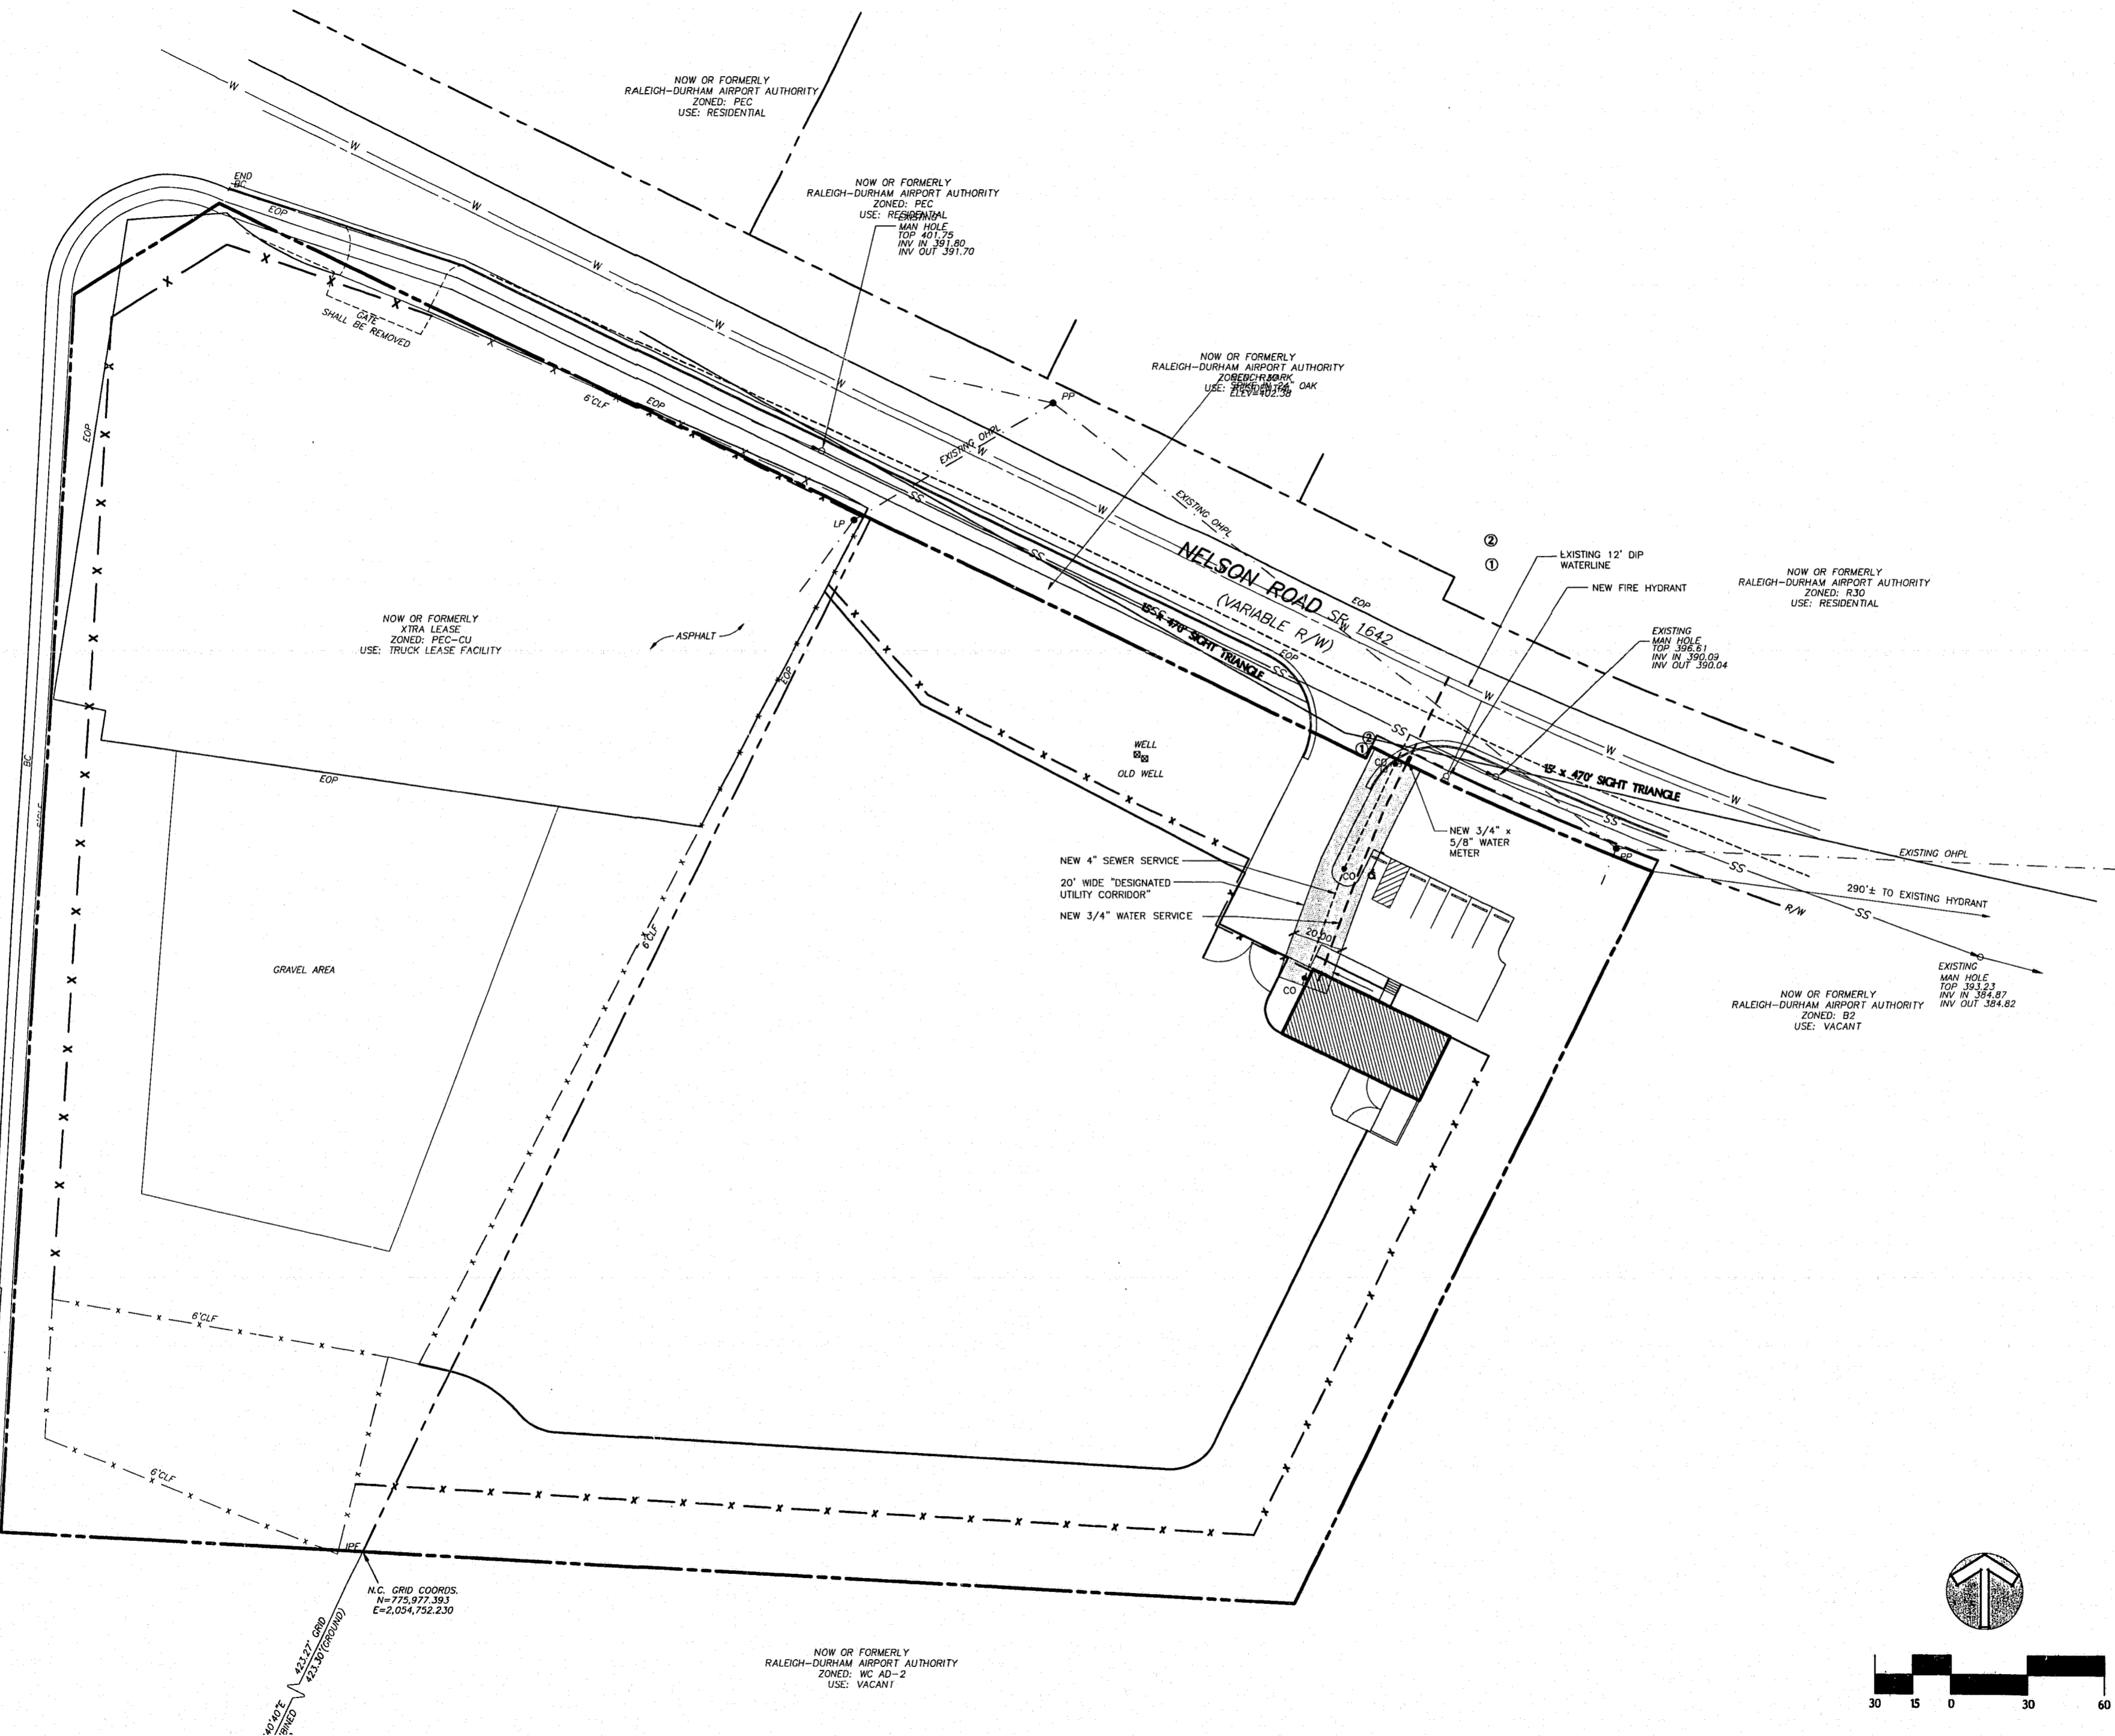

JERRY TURNER & ASSOCIATES, INC.
 Landscape Architecture
 Land Planning
 Environmental Design

905 Jones Franklin Road
 Raleigh, North Carolina 27606
 (919) 851-7150 fax (919) 851-7547
 277 S.E. 5th Avenue
 Delray Beach, Florida 33483
 (561) 276-0453 fax (561) 272-7593

PROJECT
XTRA LEASE FACILITY

APPROVED
 36 - 10/6/00
 JT 10/6/00

REVISIONS


DATE	REVISION
6/2/2000	REVISED PER TOWN COMMENTS
6/20/2000	
7/17/2000	
10/5/2000	FOR SIGNATURES

DRAWN	CHECKED
CP	JT
SCALE	DATE
1"=30'	5/1/2000
TITLE	

UTILITY PLAN

FILE NO.	JOB NO.
FILE#	2710.00
SEAL	SHEET NO.

NORTH CAROLINA LANDSCAPE ARCHITECTS ASSOCIATION
 C-12
 JERRY TURNER & ASSOCIATES
SITE-3

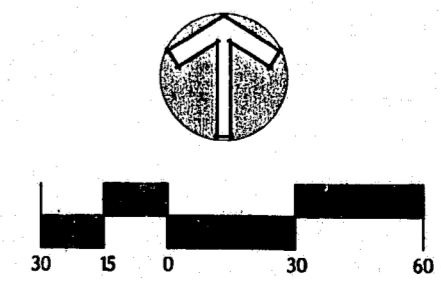

NOW OR FORMERLY
 RALEIGH-DURHAM AIRPORT AUTHORITY
 ZONED: WC AD-2
 USE: VACANT

N.C. GRID COORDS.
 N=775,977.393
 E=2,054,752.230