




Cut Area: 188.83 ft²
 Fill Area: 141.22 ft²
 Cut Volume: 14657.8 yds
 Fill Volume: 18300.6 yds

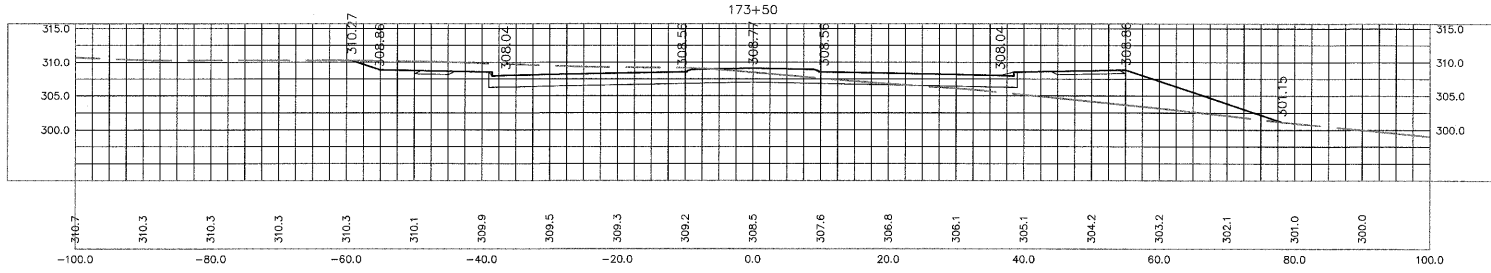

Cut Area: 145.82 ft²
 Fill Area: 129.02 ft²
 Cut Volume: 14378.0 yds
 Fill Volume: 18050.4 yds

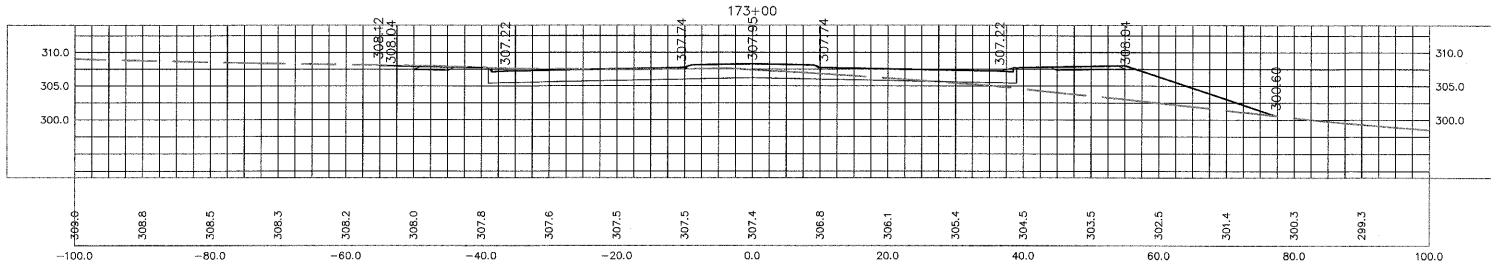


Cut Area: 88.27 ft²
 Fill Area: 120.25 ft²
 Cut Volume: 14161.2 yds
 Fill Volume: 17818.6 yds

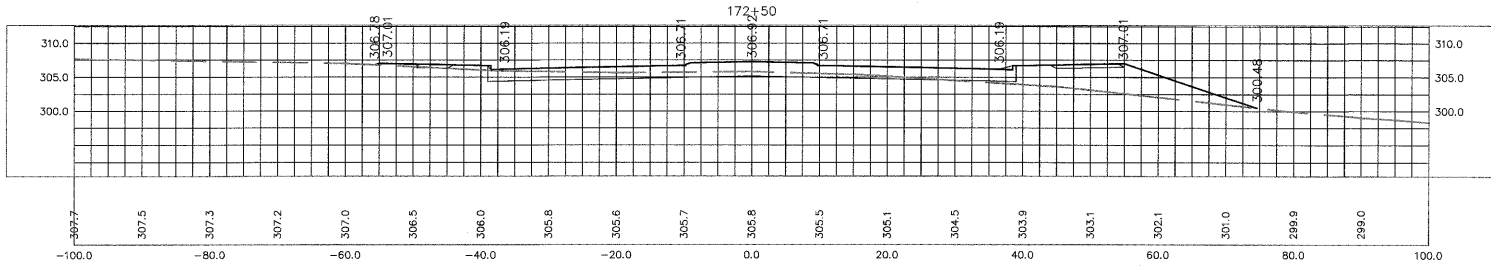

Cut Area: 50.60 ft²
 Fill Area: 101.24 ft²
 Cut Volume: 14032.6 yds
 Fill Volume: 17614.5 yds

SCALE:
 FULL SIZE: H: 1"=10'
 V: 1"=10'
 HALF SIZE: H: 1"=20'
 V: 1"=20'

CHAS. H. SELLS, INC.
 Consulting Engineers - Surveyors - Photogrammetrists
 15300 Weston Parkway
 Cary, NC 27513
 Tel: 919-678-0033
 Fax: 919-678-0206
 www.chasells.com

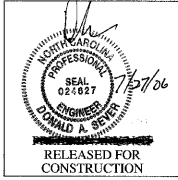

Amberly
Phase 2 Roadways

Cary, NC.
 GS Carolina, L.L.C.
 1228 East Morehead Street, Suite 200
 Charlotte, NC 28204

| REVISIONS | |
|-----------|--|
| | |
| | |
| | |
| | |

PROJECT #: 04-007 DATE: 10/12/05
 DRAWN BY: JE CHECKED BY: DS
 TITLE

PROPOSED
 CROSS SECTIONS

SHEET
X1.14

© CHASSELLS, INC. ALL RIGHTS ARE RESERVED. ANY REPRODUCTION OR OTHER USE OF THIS DOCUMENT WITHOUT PERMISSION FROM CHAS H. SELLS, INC., IS EXPRESSLY PROHIBITED.