

American Soil & Mulch Office

3761 NC 55 Hwy
Cary, North Carolina
TOC Proj#: 04-SP-153

Owner: Russell Tarlton
1109 Athens Drive
Raleigh, NC 27606
Phone: 919 851-3746

Civil Engineer: Chas H Sells, Inc.
15300 Weston Parkway, Suite 106
Cary, NC 27513
Ed Tang, P.E. Project Manager
Phone: 919 678-0035

Surveyor: Chas H Sells, Inc.
15300 Weston Parkway, Suite 106
Cary, NC 27513
Phone: 919 678-0035

Utilities Contact Information:

Time Warner Cable	Bellsouth
Frank Held	Scott Nunnally
919-573-7062	919-785-7751

PSNC Energy	Progress Energy
Reid Crane	Mitch Cain
919-319-4016	919-481-6168


PREPARED BY:



CHAS. H. SELLS, INC.

Consulting Engineers, Surveyors & Photogrammetrists

15300 Weston Parkway
Suite 106
Cary, NC 27513
Tel: 919-678-0035
Fax: 919-678-0206
www.chashells.com

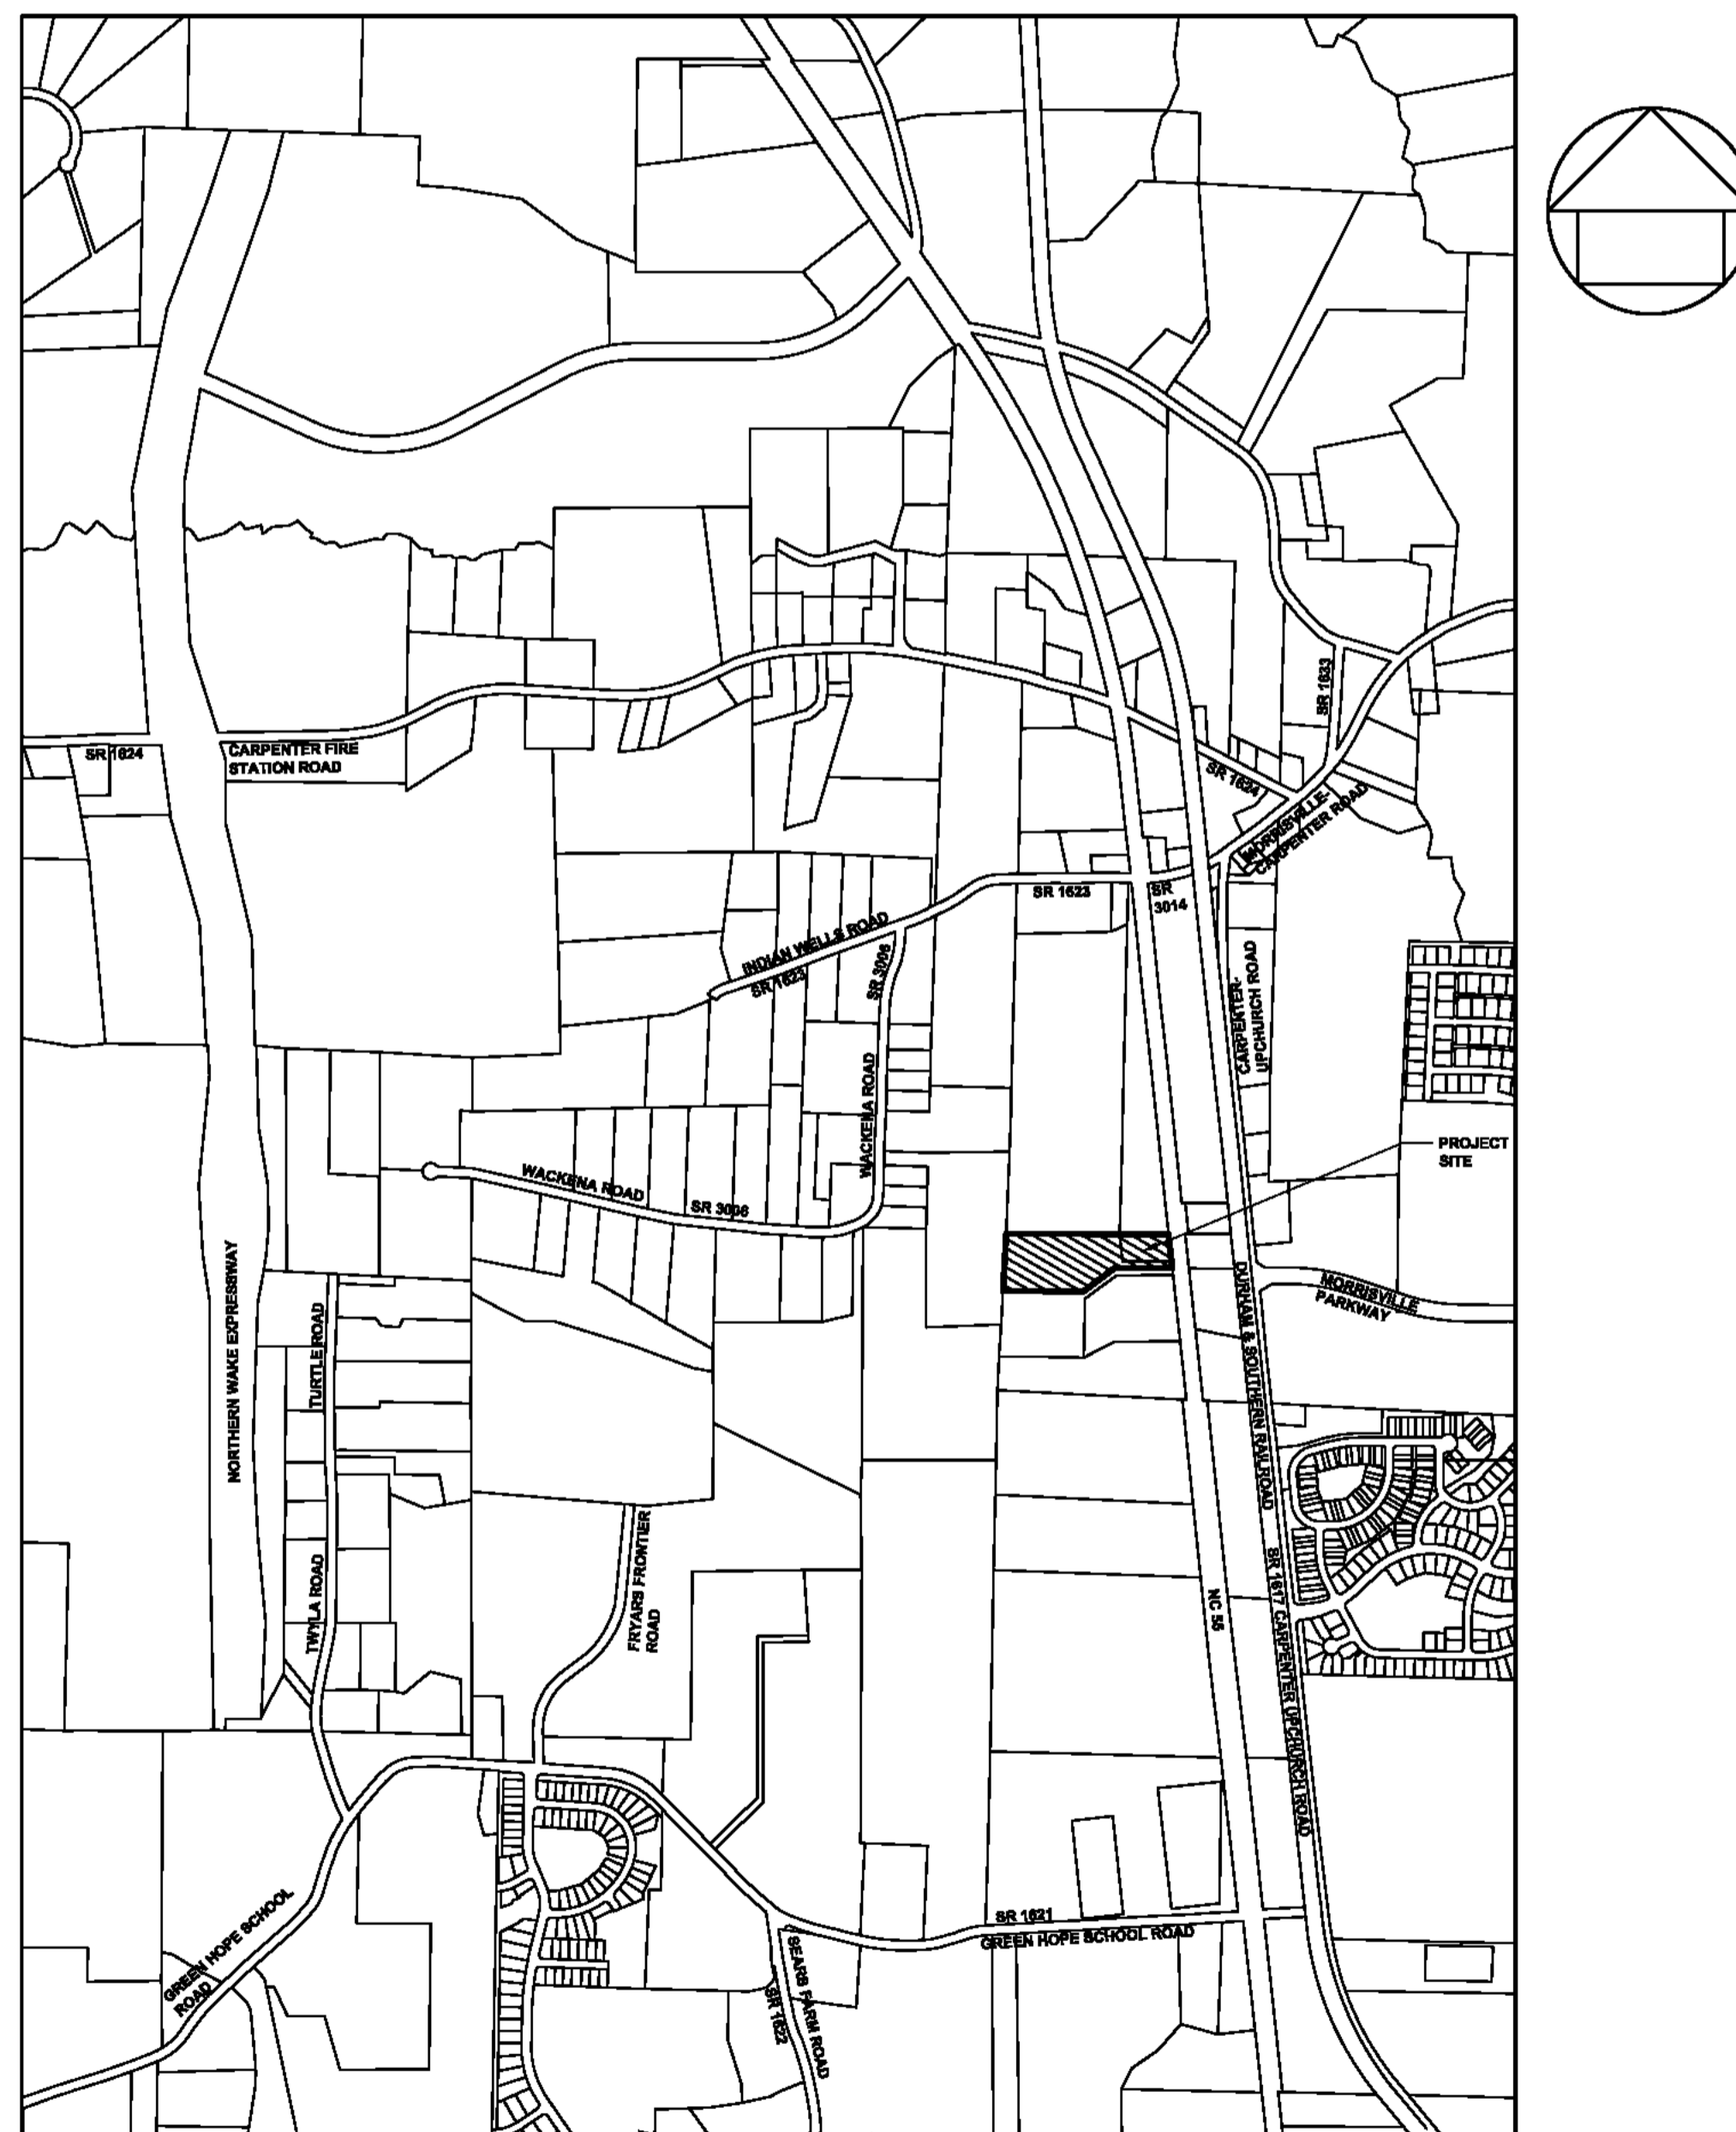

VICINITY MAP
APPROX. SCALE: 1" = 1000'

INDEX TO PLANS

- C0.0 Cover Sheet
- C0.1.1 General Notes & NC 55 Cross Section
- C0.2 Existing Conditions & Demolition Plan
- C1.0 Site Plan
- C2.0 Grading & Drainage Plan
- C2.1 BMP A & BMP B Detail
- C2.2 Nitrogen Control Plan
- C3.0 Erosion Control Plan
- C4.0 Utility Plan
- C5.0 Landscape Plan
- C6.0 Lighting Plan By Progress Energy
- C9.1 Site Details
- C9.2 Erosion Control Details
- C9.3 Erosion Control Details & Waterline Details
- A2 Architectural Floor Plan-By Thomas L. Amann Architect
- A5 Architectural Building Elevation-By Thomas L. Amann Architect
- A6 Architectural Building Elevation-By Thomas L. Amann Architect

Dated: October 4, 2004
Revised: November 22, 2004
Revised: January 3, 2005
Final Mylars: January 28, 2005

04-SP-153
APPROVED
TOWN OF CARY

Approved by: _____ Date: _____
Planning: _____ Date: _____
Engineering: _____ Date: _____