


HEMLOCK BLUFFS STATE PARK

MR. & MRS. CLARK
R-30

DEPARTMENTAL CHECK LIST
FOR PLANS

1. PLANNING DEPT. _____ DATE: _____
 2. ENGINEERING DEPT. Kampath 12/9/85
 3. FIRE DEPT. _____
 4. PUBLIC WORKS DEPT. _____
 APPROVED BY PLANNING AND ZONING BOARD DATE: _____
 APPROVED BY TOWN COUNCIL DATE: _____

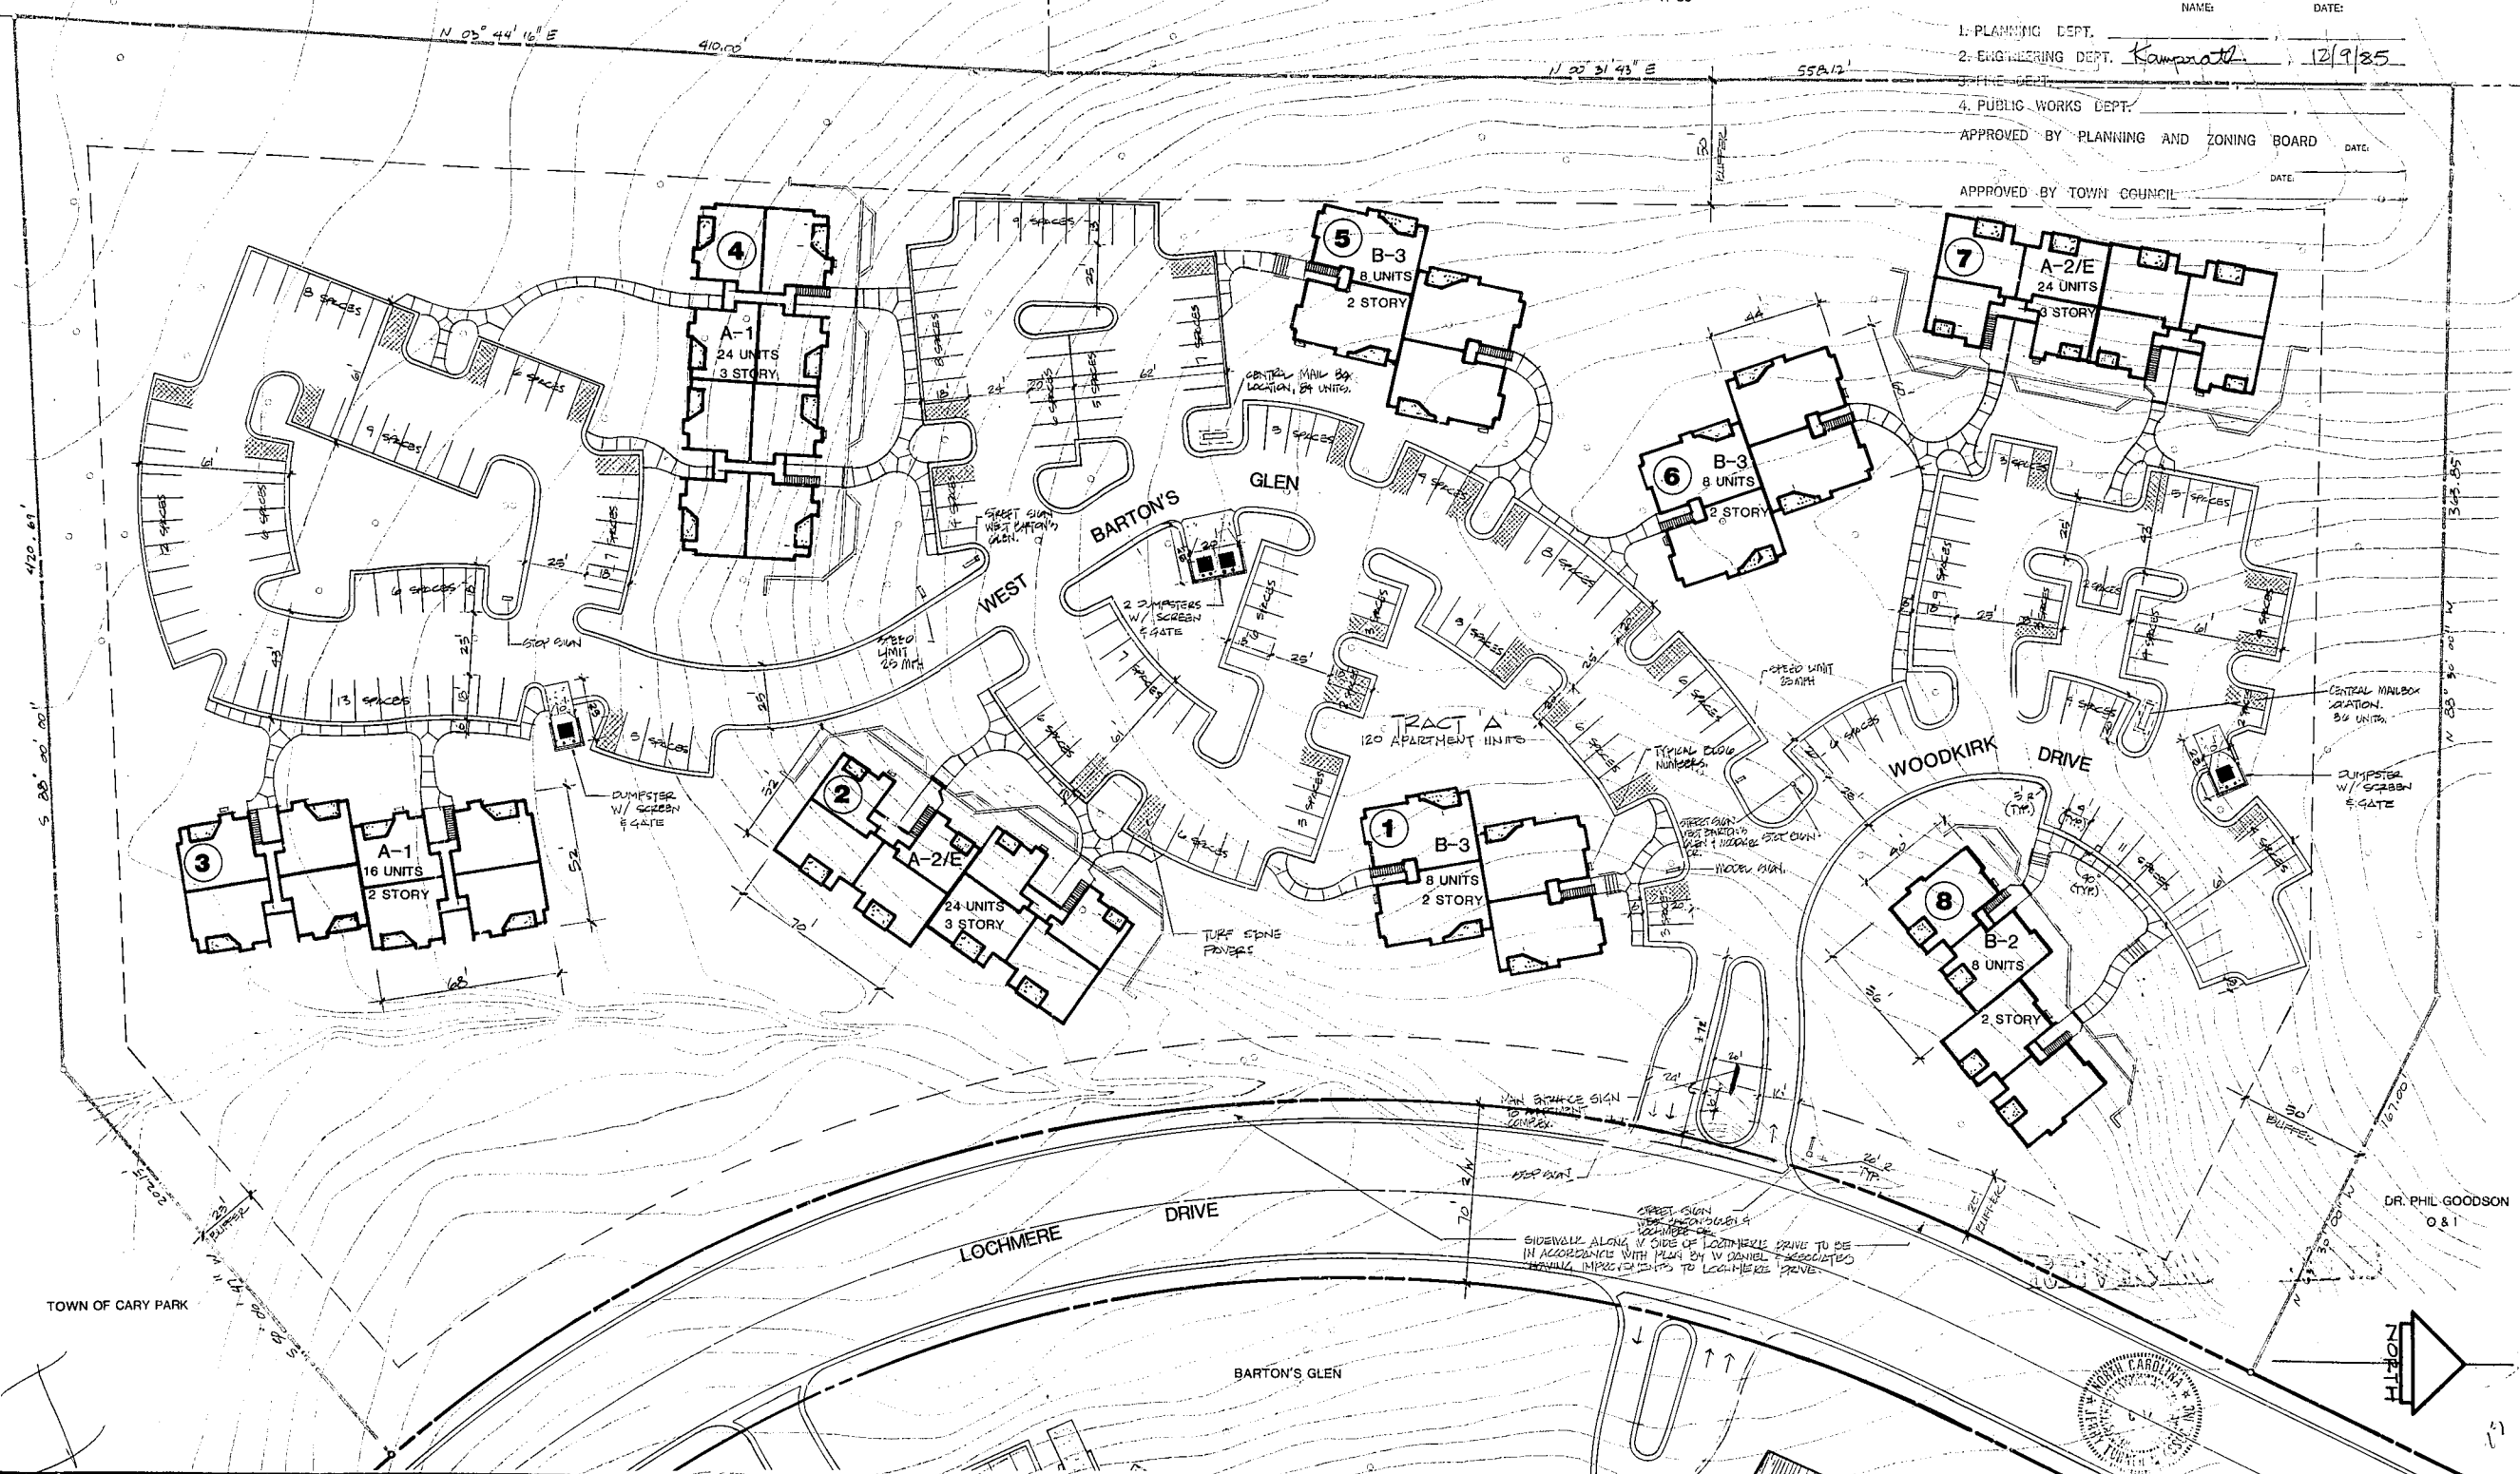

JT Jerry Turner and Associates, Inc.
 landscape architecture • planning • environmental design
 905 jones franklin road • raleigh, n.c. 27606 • 919-851-7150

BARTON'S GLEN

DEVELOPER
DREXEL PROPERTIES INC.
 CARY, NORTH CAROLINA

LAYOUT PLAN

job no. 1182 date 7-15-84 scale 1"=30'
 file no. 84 revisions 7-30-84 11-85 SHEET NO. L-1 OF 2