
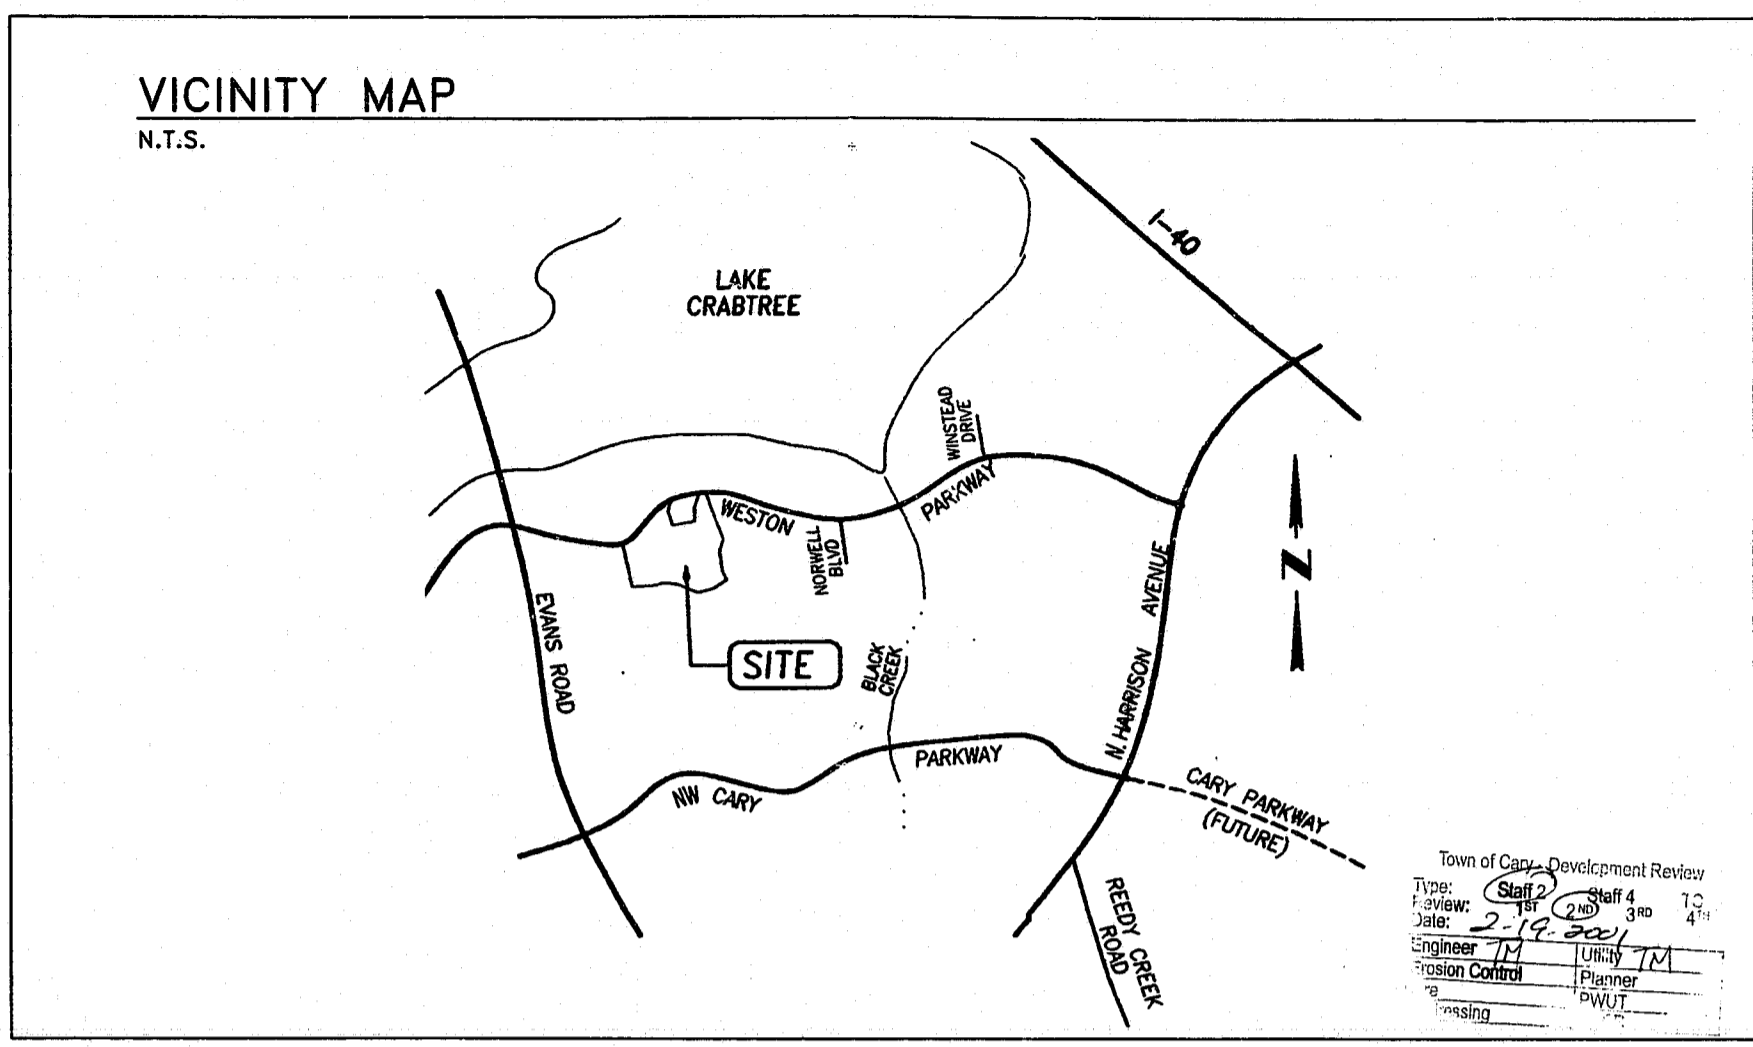


00 SP-066-A CENTRAL PARK @ CENTREGREEN LITES

HARDSCAPE PLAN FOR CENTRAL PARK AT CENTREGREEN HIGHWOODS PROPERTIES



900 CENTREGREEN WAY
WESTON
CARY, NORTH CAROLINA

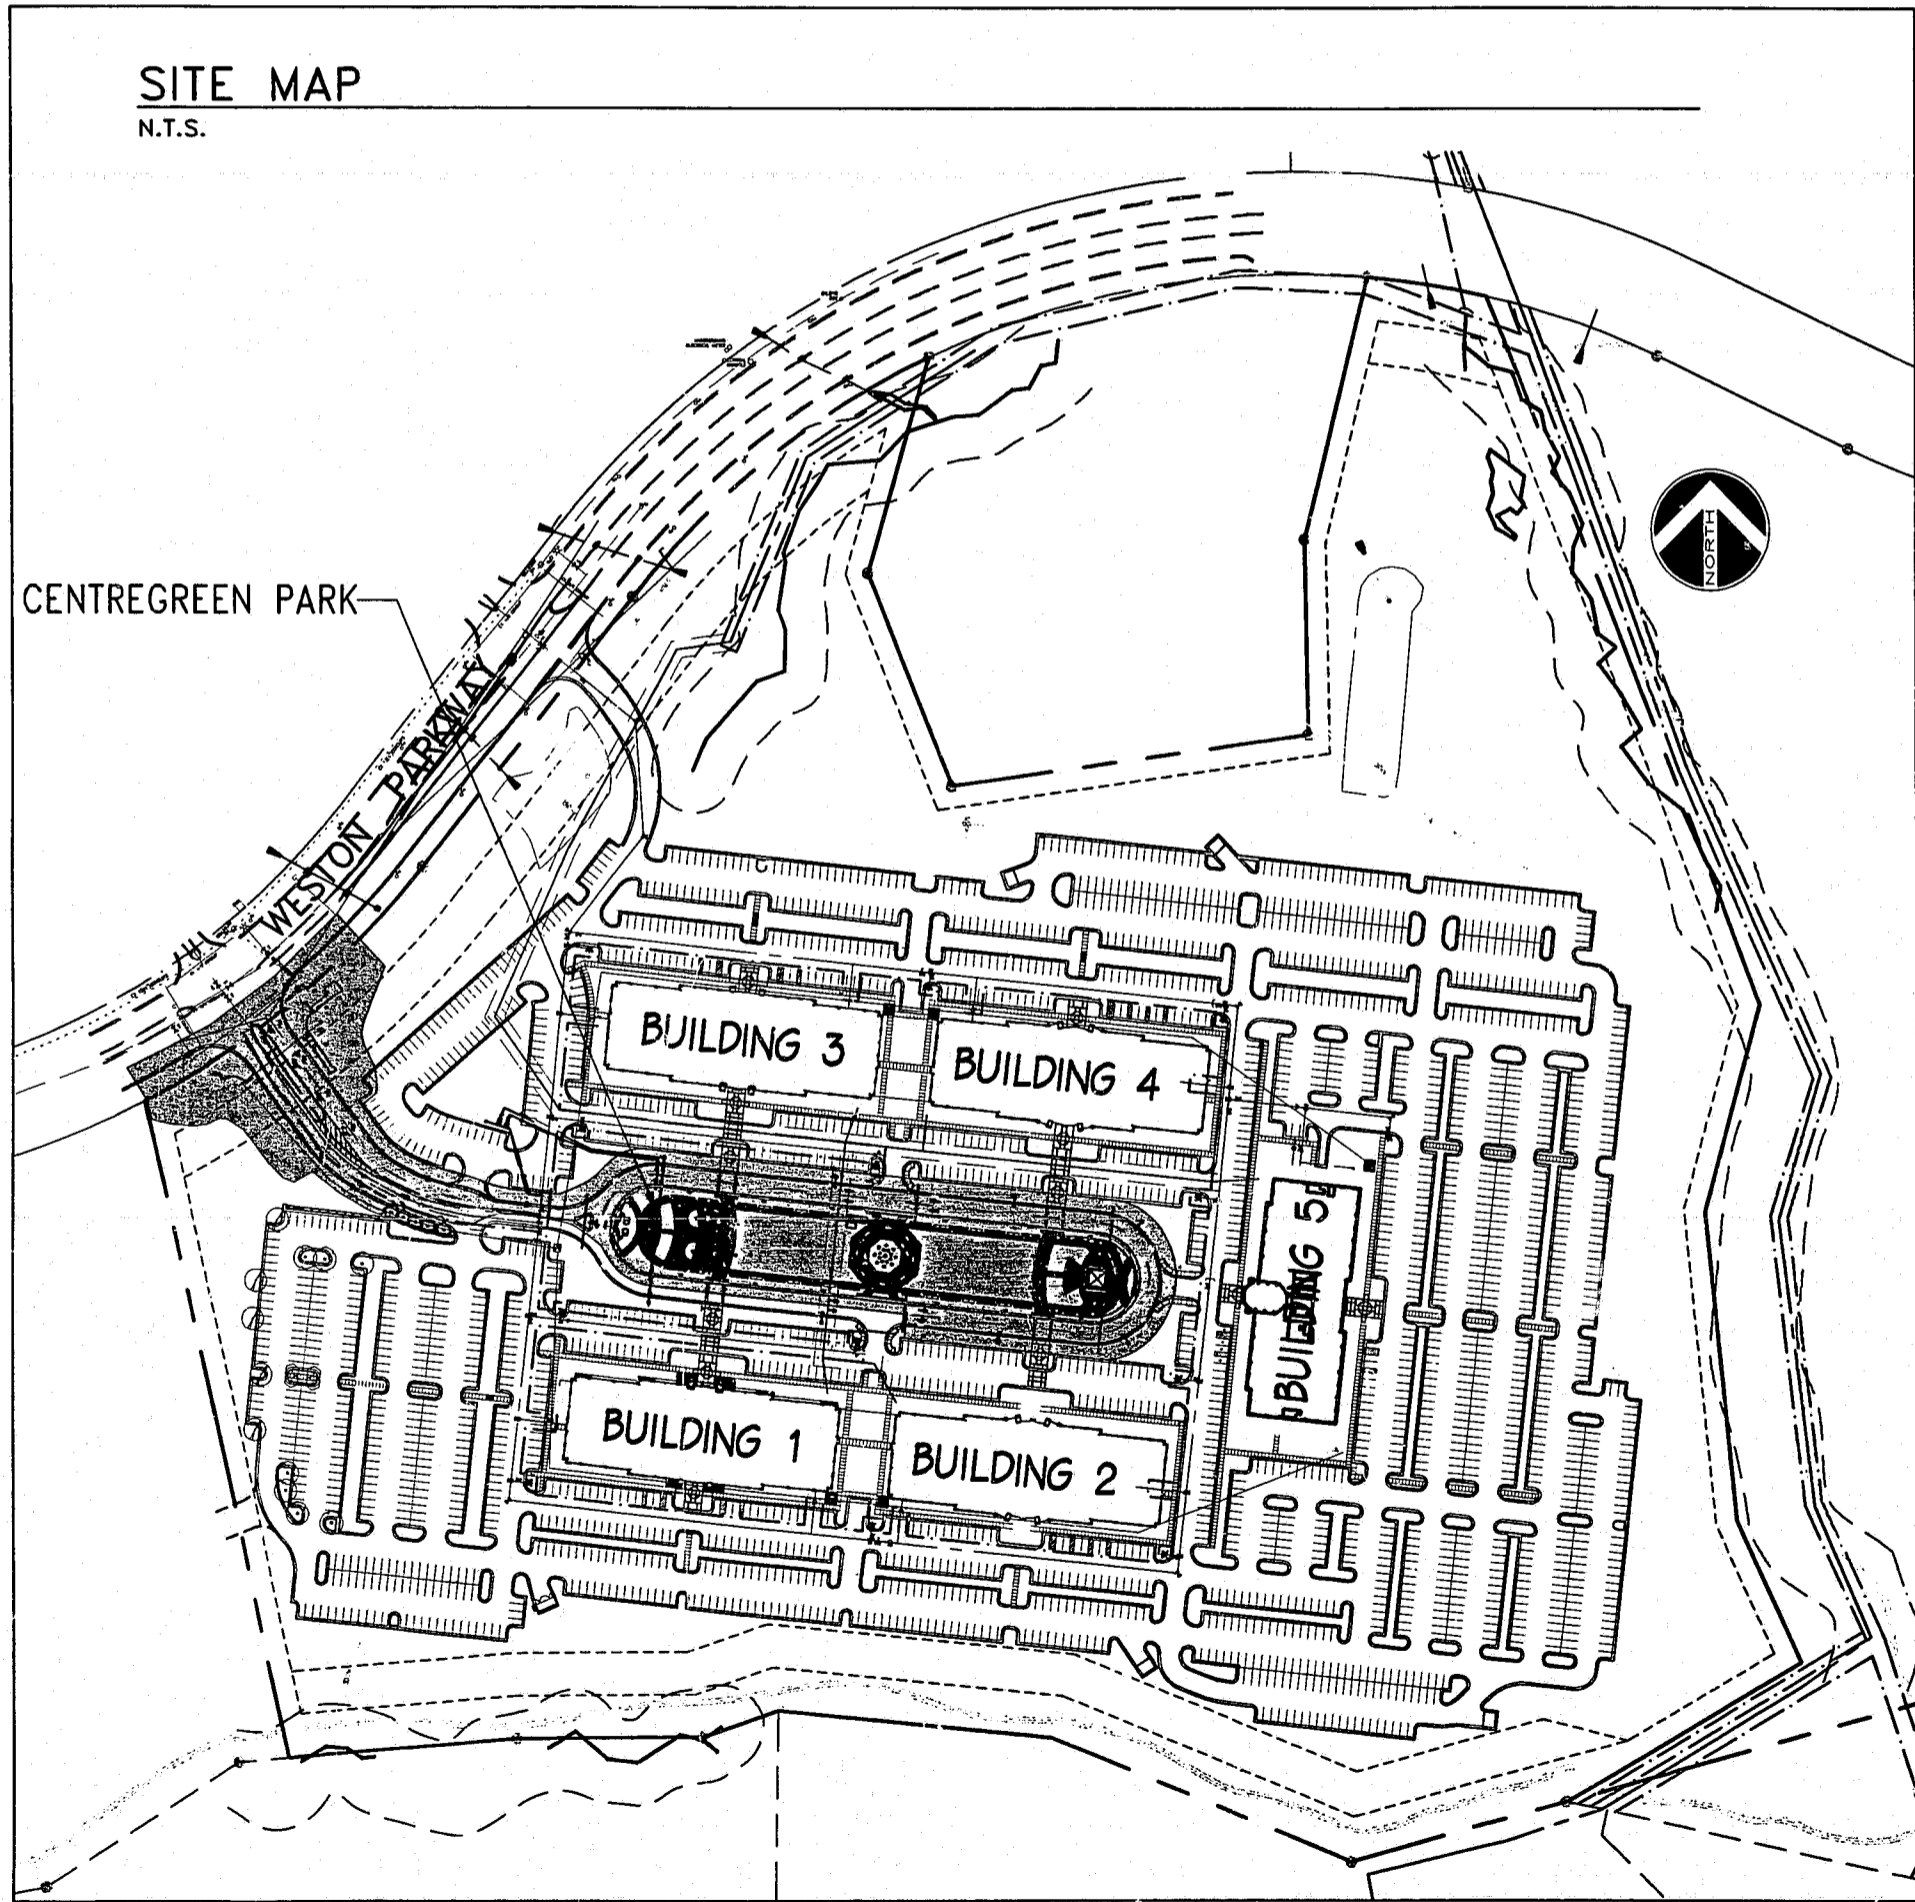

INDEX OF DRAWINGS

T1.1 TITLE SHEET	L3.1 ENLARGED PAVING PLAN	
LANDSCAPE DRAWINGS		
L1.1 LAYOUT PLANS	L3.2 GRADING PLAN	
L1.2 LAYOUT PLAN	L3.3 DRAINAGE PLAN	
L1.3 TREE, SIGN, & LIGHTING LOCATIONS	L4.1 PICNIC SHELTER PLANS	
L2.1 ENLARGED LAYOUT PLAN & DETAILS	L4.2 PICNIC SHELTER SECTIONS	
L2.2 ENLARGED LAYOUT PLAN & DETAILS	L4.3 PICNIC SHELTER SECTIONS & DETAILS	
L2.3 ENLARGED LAYOUT PLAN & DETAILS	ELECTRICAL DRAWINGS	
L2.4 PIER & SIGN SECTIONS & DETAILS	E1.1 ELECTRICAL LEGEND, SCHEDULES & DETAILS	
L2.5 SIGN PLANS & SECTIONS	E1.2 ELECTRICAL SITE PLAN - PART A	
L2.6 SIGN SECTIONS	E1.3 ELECTRICAL SITE PLAN - PART B	
	E1.4 ELECTRICAL ENLARGED PLANS & DETAILS	

- ### GENERAL NOTES
- UNLESS INDICATED OTHERWISE, ALL NOTES, DETAILS AND FEATURES DRAWN AS APPLICABLE FOR ONE CONDITION SHALL BE APPLICABLE TO SIMILAR CONDITIONS WHETHER OR NOT IT IS SPECIFICALLY INDICATED OR NOTED.
 - THE CONTRACTOR SHALL VERIFY ALL GRADES, ELEVATIONS AND DIMENSIONS AND SHALL HAVE ALL DISCREPANCIES BROUGHT TO THE LANDSCAPE ARCHITECTS ATTENTION PRIOR TO COMMENCEMENT OF CONSTRUCTION.
 - THE CONTRACTOR SHALL BEAR ALL RESPONSIBILITY FOR CORRECTIVE ACTION DUE TO THE CONTRACTORS FAILURE TO COORDINATE THE WORK.
 - THE CONTRACTOR SHALL COMPLY WITH CURRENT APPLICABLE CODES, ORDINANCES, LAWS, AND OTHER LEGAL REQUIREMENTS OF THE PUBLIC AUTHORITIES HAVING JURISDICTION.
 - ALL ORNAMENTAL LIGHT POLES SHALL BE LOCATED 2'-6" FROM THE BACK OF CURB / EDGE OF PAVING UNLESS OTHERWISE NOTED.
 - CONTRACTOR SHALL CONFIRM LOCATION OF ALL SITE FURNITURE WITH LANDSCAPE ARCHITECT PRIOR TO INSTALLATION.
 - THE CONTRACTOR SHALL FIELD VERIFY ALL DIMENSIONS AND CONTACT LANDSCAPE ARCHITECT WITH ANY DISCREPANCIES.

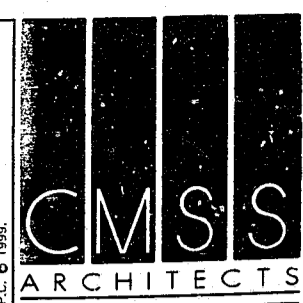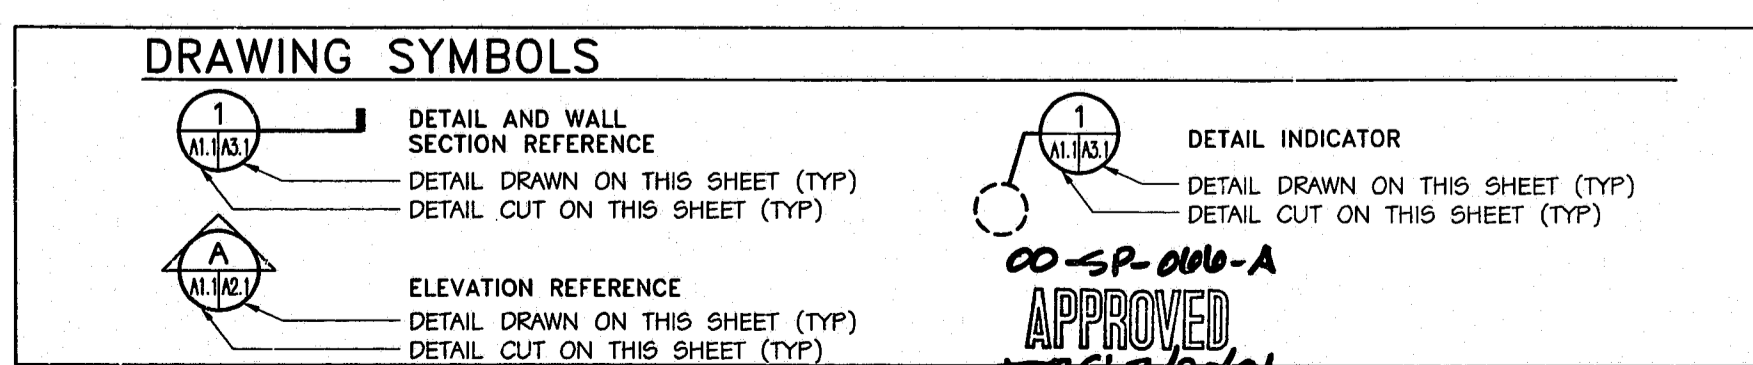


SUITE 300
5041 CORPORATE WOODS DRIVE
VIRGINIA BEACH, VIRGINIA 23462
(757) 222-2010

DES. MU DR. PW CHK. JJC

DATE MAR. 31, 2000

REVISIONS

- 2 6/1/00
- 4 02/15/01 T.O.C. COMMENTS

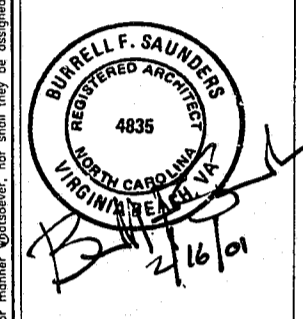

CENTRAL PARK AT CENTREGREEN
900 CENTREGREEN WAY
CARY, NORTH CAROLINA

PROJECT NO. 99-137

FORMERLY: 00-SP-005

T1.1

HARDSCAPE PLAN

SHEET OF

00-SP-066-A
APPROVED
DEC. 3/2001
"ORIGINAL APPROVED PLAN" 4 00-SP-066-A