




1 SECTION @ SIGN PIER
 SCALE: 1/2" = 1'-0"

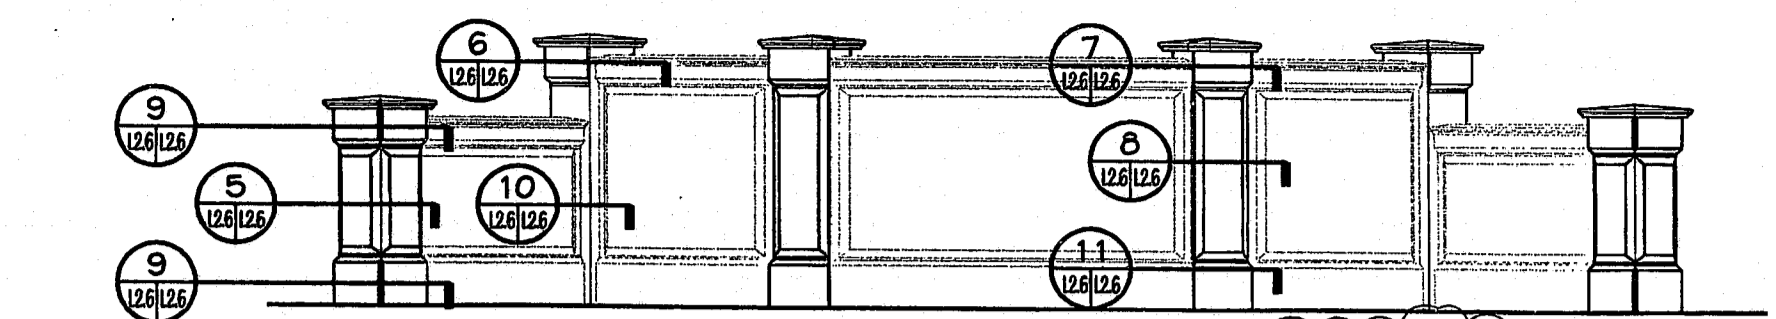


3 ENTRY SIGN ELEVATION
 SCALE: 1/4" = 1'-0"

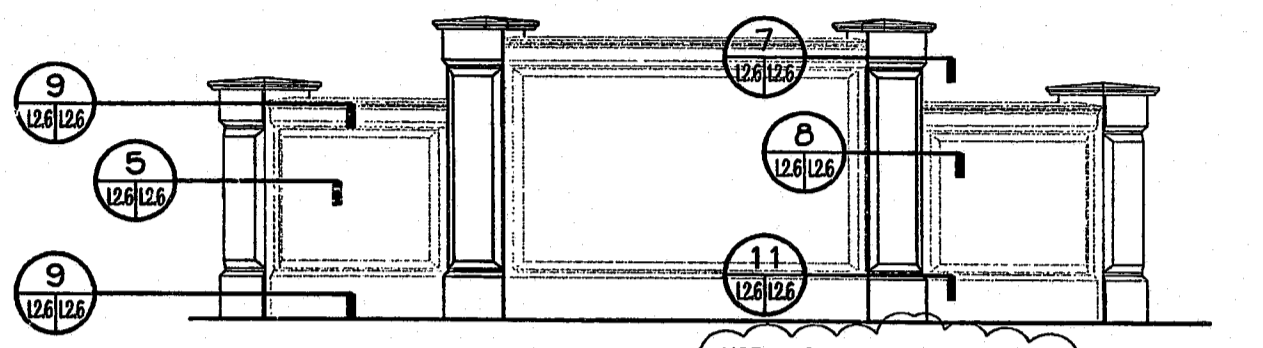


4 CENTRAL PARK SIGN ELEVATION
 SCALE: 1/4" = 1'-0"

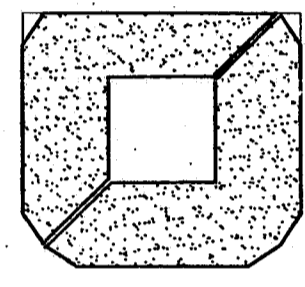


5 PIER SECTION
 1" = 1'-0"

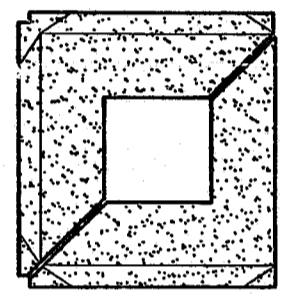


6 PIER SECTION
 1" = 1'-0"

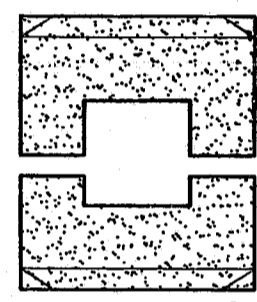


7 PIER SECTION
 1" = 1'-0"

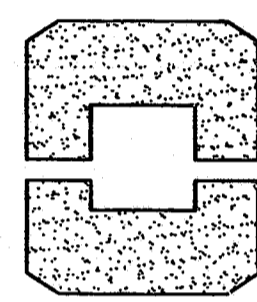


8 PIER SECTION
 1" = 1'-0"

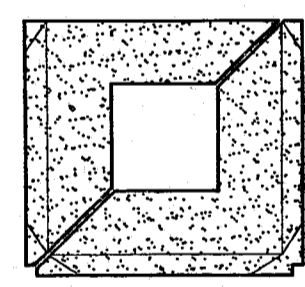

9 PIER SECTION
 1" = 1'-0"

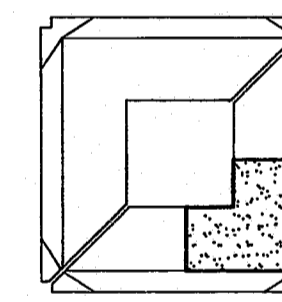

10 PIER SECTION
 1" = 1'-0"

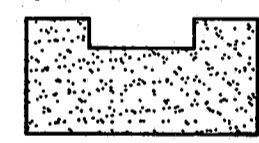

11 PIER SECTION
 1" = 1'-0"




SUITE 200
 5041 CORPORATE WOODS DRIVE
 VIRGINIA BEACH, VIRGINIA 23462
 (757) 222-2010

DES. MJL DR. P.W. CHK. JJC
 DATE MAR. 31, 2000

REVISIONS

1	4/07/00
4	02/15/01 T.O.C. COMMENTS

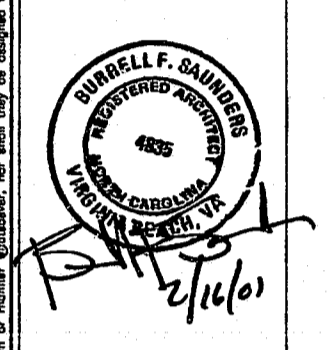

CENTRAL PARK AT CENTREGREEN
 900 CENTREGREEN WAY
 CARY, NORTH CAROLINA

SIGN PLANS & SECTIONS

PROJECT NO. 99-137

09-SP-006-A
APPROVED
 02/10/01
 TM 4-12-01

L2.6
 HARDSCAPE PLAN
 SHEET OF