



ELEVATION E
NORTHERN END

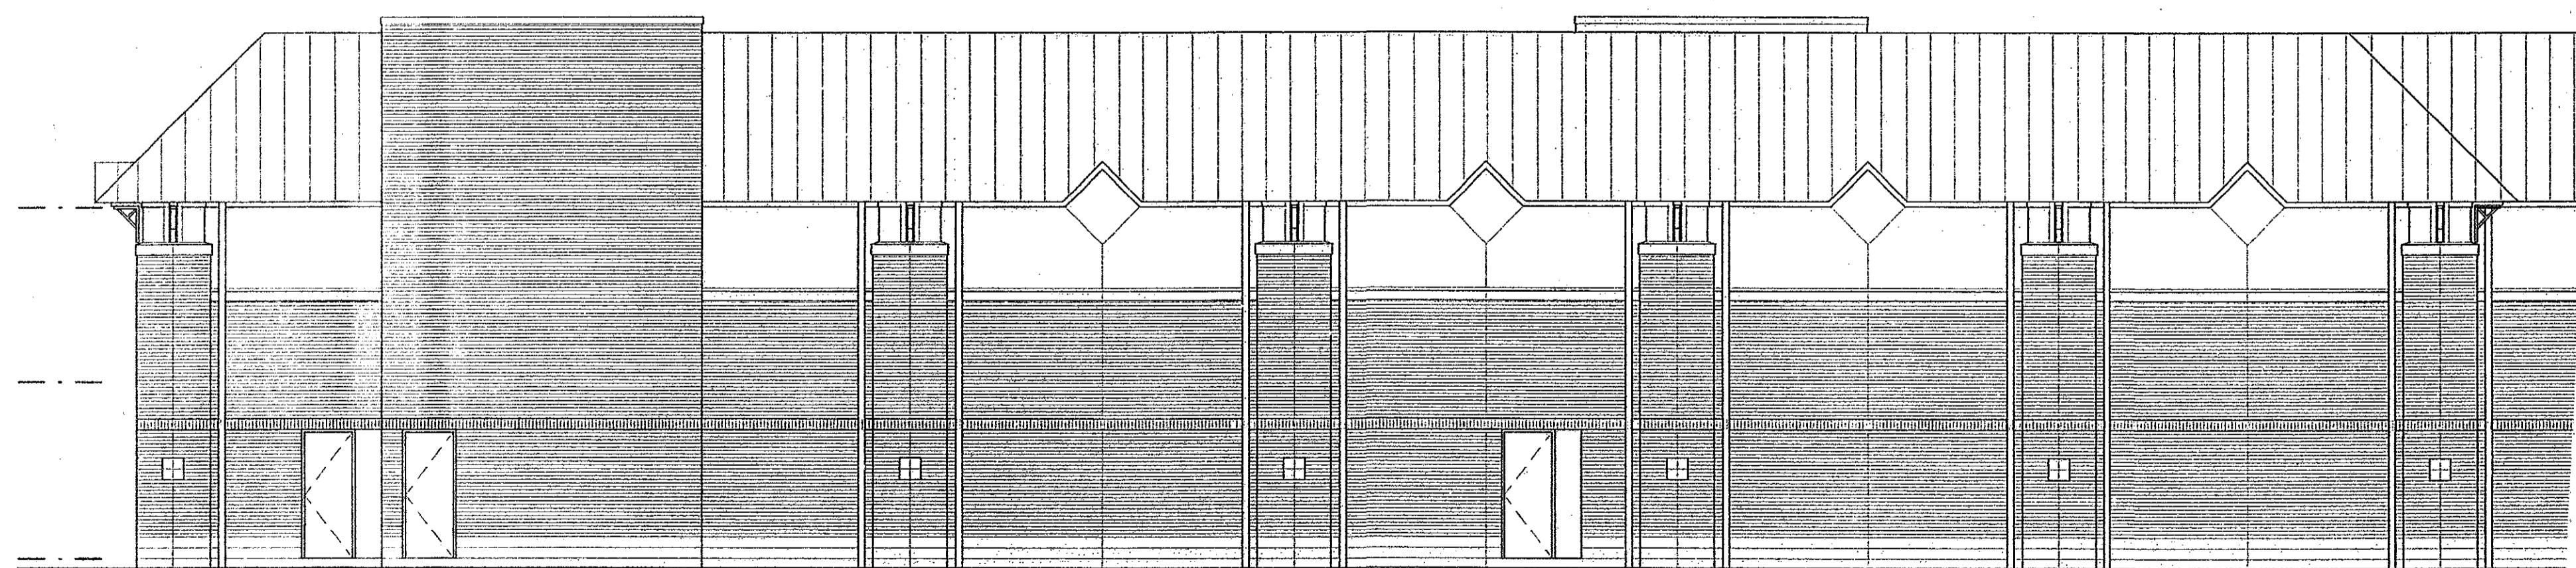

ELEVATION E
SOUTHERN END

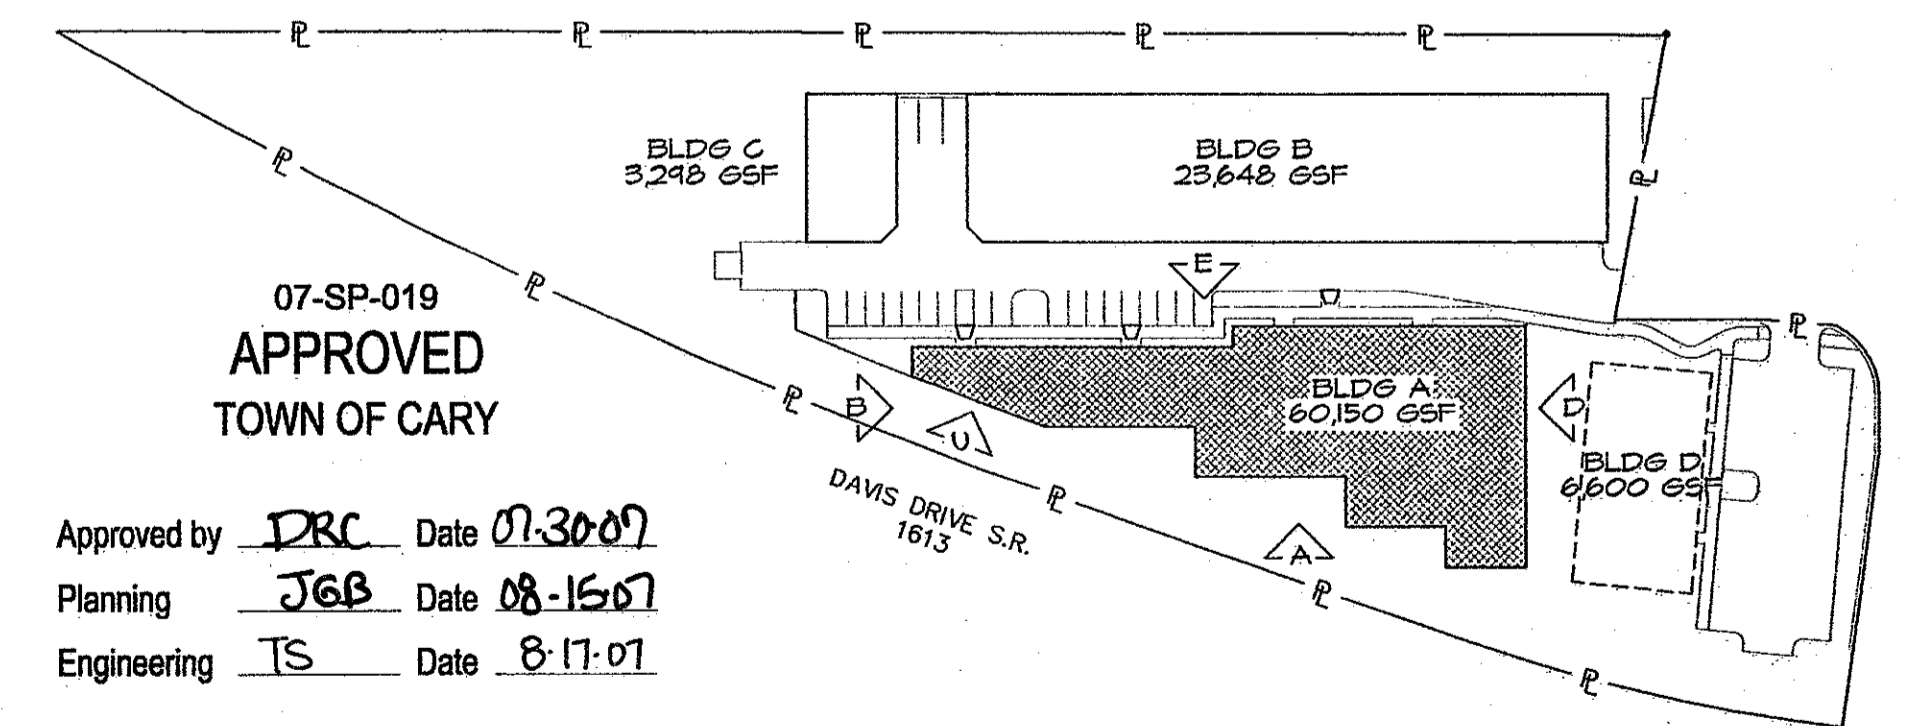



07-SP-019
APPROVED
TOWN OF CARY

Approved by DRC Date 07-30-07
 Planning JGB Date 08-15-07
 Engineering TS Date 8-17-07

KEY PLAN
NO SCALE

EXTERIOR ELEVATIONS - BUILDING A
ONE EIGHTH INCH EQUALS ONE FOOT

REVISIONS

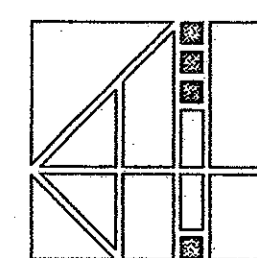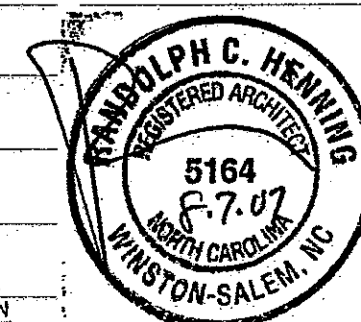

RANDOLPH C. HENNING, ARCHITECT
6225 SHALLOFORD ROAD, SUITE 130 LEWISVILLE, NC 27023-4901
OFFICE-(336) 946-2445 FAX-(336) 494-4638 E-MAIL-rchenrarchitect.com

DAVIS DRIVE STORAGE

212 / 228 / 220 DAVIS GROVE CIRCLE

CARY, NORTH CAROLINA

DAVIS STORAGE LLC

P. O. BOX 5177 WINSTON-SALEM, NC 27112 (336) 725-4334 - OFFICE (336) 217-8345 - FACSIMILE www.budgetselfstorage.biz - WEB SITE enl@bellsouth.net - E-MAIL

JOB 0704
DATE 04.26.07

SHEET

A4.0

0704-CaryDavisDr-PingBrdDrwg-A4.0.dwg

THIS DRAWING IS THE PROPERTY OF RANDOLPH C. HENNING, ARCHITECT AND IS NOT TO BE USED, REPRODUCED OR COPIED IN PART OR IN WHOLE WITHOUT PERMISSION BY THE ARCHITECT. VIOLATION CONSTITUTES COPYRIGHT INFRINGEMENT AND WILL BE PUNISHABLE TO THE FULLEST EXTENT AS ALLOWED BY LAW.