


REPEATING SIGNIFICANT DETAIL / MASSING COMPONENT (TYP ALL ELEVATIONS AS SHOWN)

REPEATING SIGNIFICANT DETAIL / MASSING COMPONENT (TYP ALL ELEVATIONS AS SHOWN)


REPEATING SIGNIFICANT DETAIL / MASSING COMPONENT (TYP ALL ELEVATIONS AS SHOWN)

REPEATING SIGNIFICANT DETAIL / MASSING COMPONENT (TYP ALL ELEVATIONS AS SHOWN)

ELEVATION E
NORTHERN END

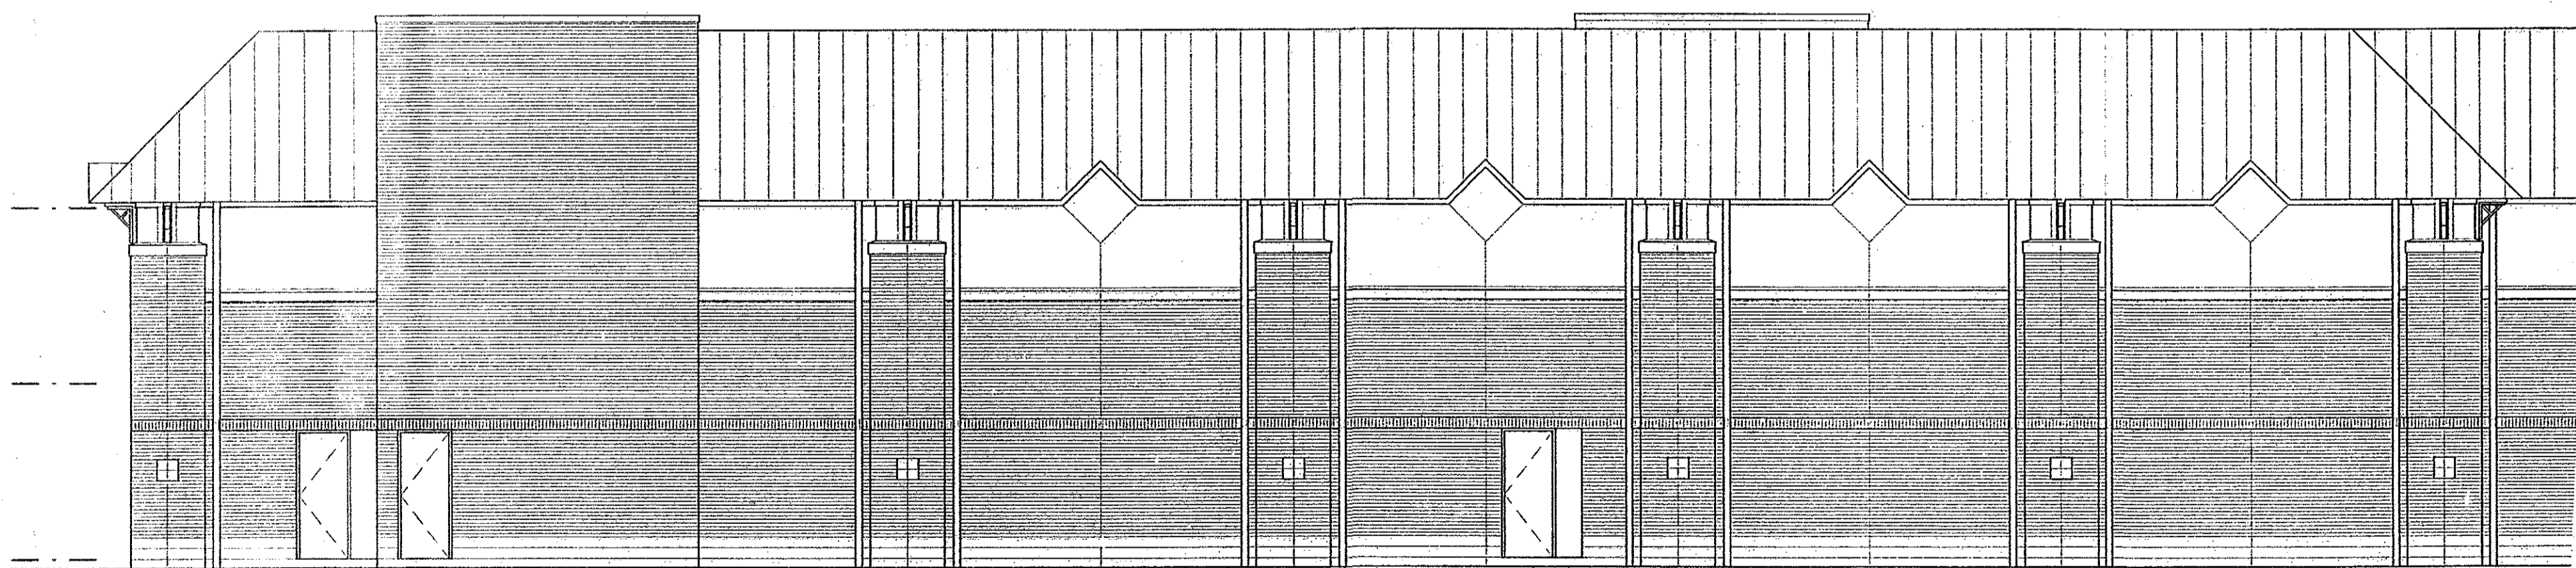

ELEVATION E
SOUTHERN END

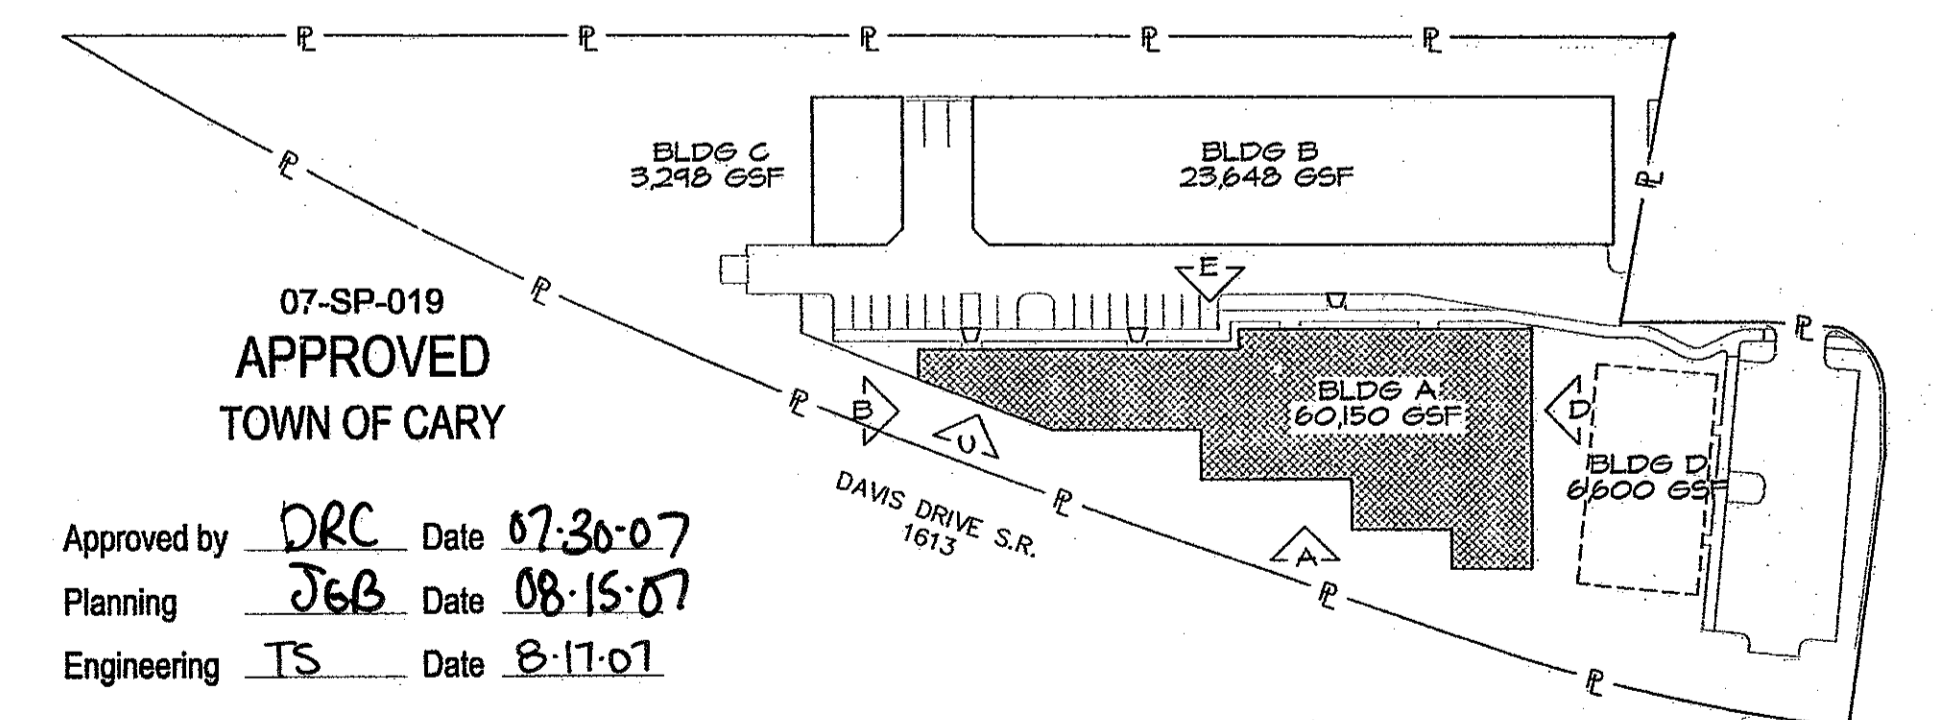



KEY PLAN
NO SCALE

5 - RHYTHM

EXTERIOR ELEVATIONS - BUILDING A

ONE EIGHTH INCH EQUALS ONE FOOT

REVISIONS

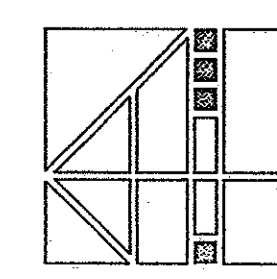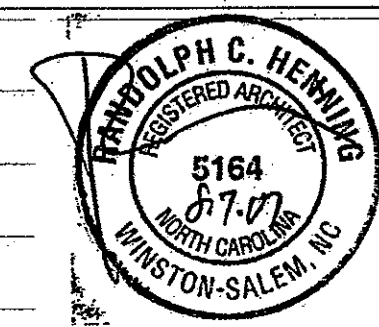

RANDOLPH C. HENNING, ARCHITECT
 6285 SHALLOWFORD ROAD, SUITE 130 LEWISVILLE, NC 27023-4901
 OFFICE: (336) 946-2445 FAX: (336) 441-4688 E-MAIL: rch@rcharchitect.com

DAVIS DRIVE STORAGE

212 / 228 / 220 DAVIS GROVE CIRCLE CARY, NORTH CAROLINA

DAVIS STORAGE LLC

P. O. BOX 5111 WINSTON-SALEM, NC 27112 (336) 725-4334 - OFFICE (336) 217-8343 - FACSIMILE www.budgetselfstorage.biz - WEB SITE enstobellsouth.net - E-MAIL

JOB 0704 SHEET

DATE 04.26.01

A4.5

0704-CaryDavisDr-PingBrdDrwg-A4.5.dwg

THIS DRAWING IS THE PROPERTY OF RANDOLPH C. HENNING, ARCHITECT AND IS NOT TO BE USED, REPRODUCED OR COPIED IN PART OR IN WHOLE WITHOUT PERMISSION BY THE ARCHITECT. VIOLATION CONSTITUTES COPYRIGHT INFRINGEMENT AND WILL BE PUNISHABLE TO THE FULLEST EXTENT AS ALLOWED BY LAW.