

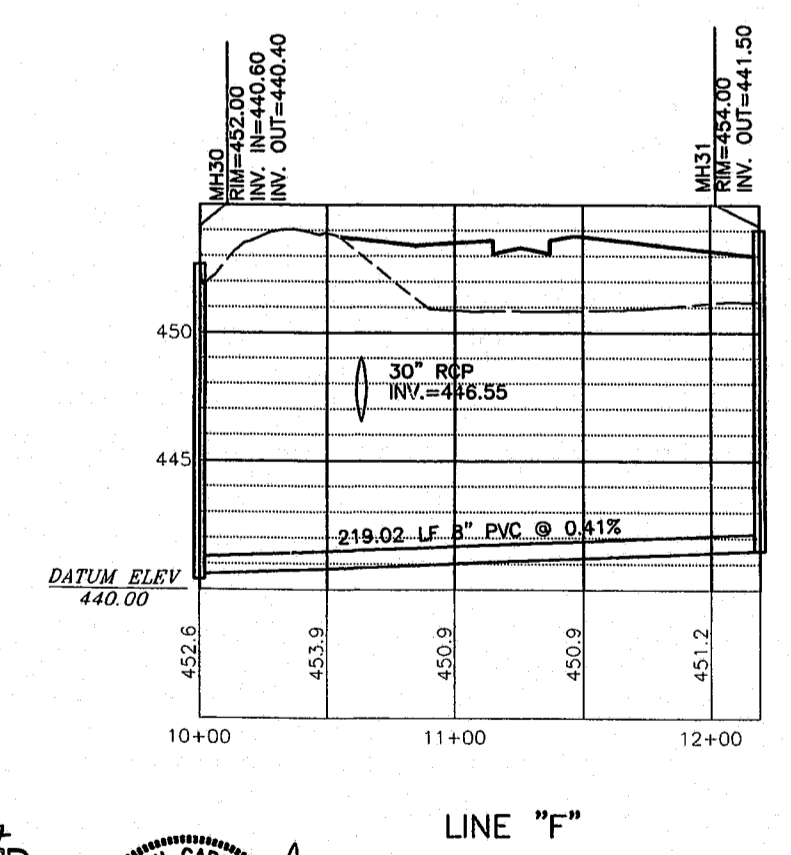
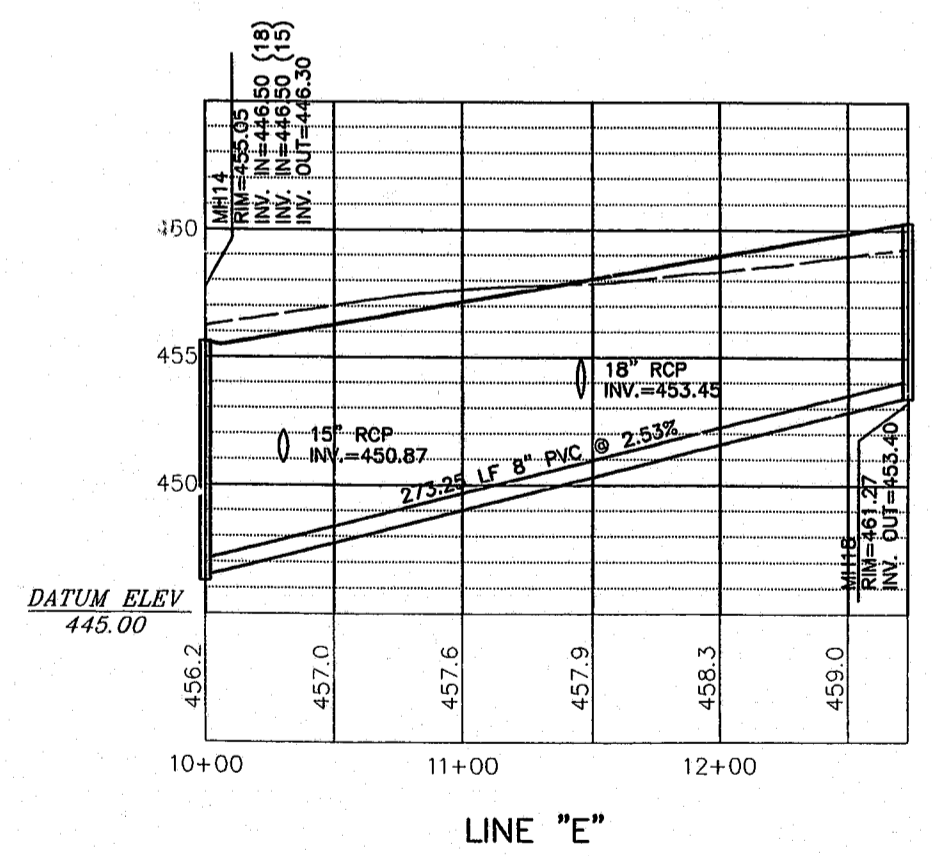
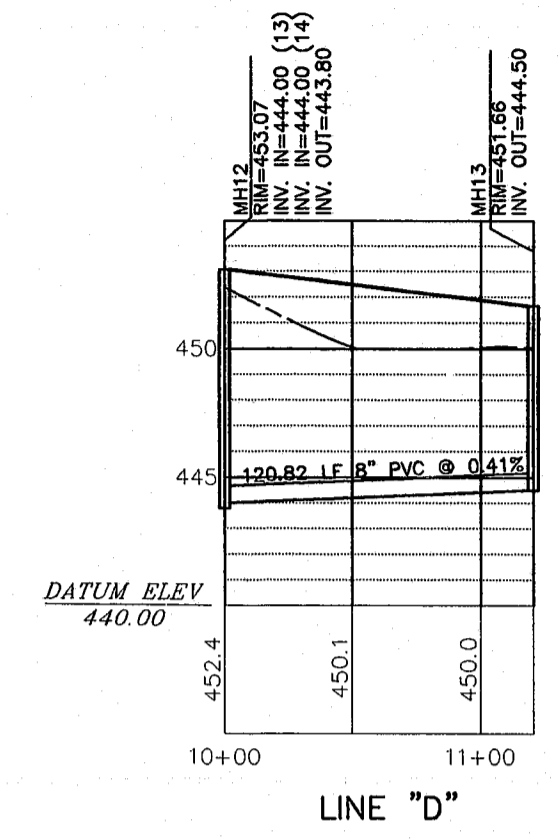
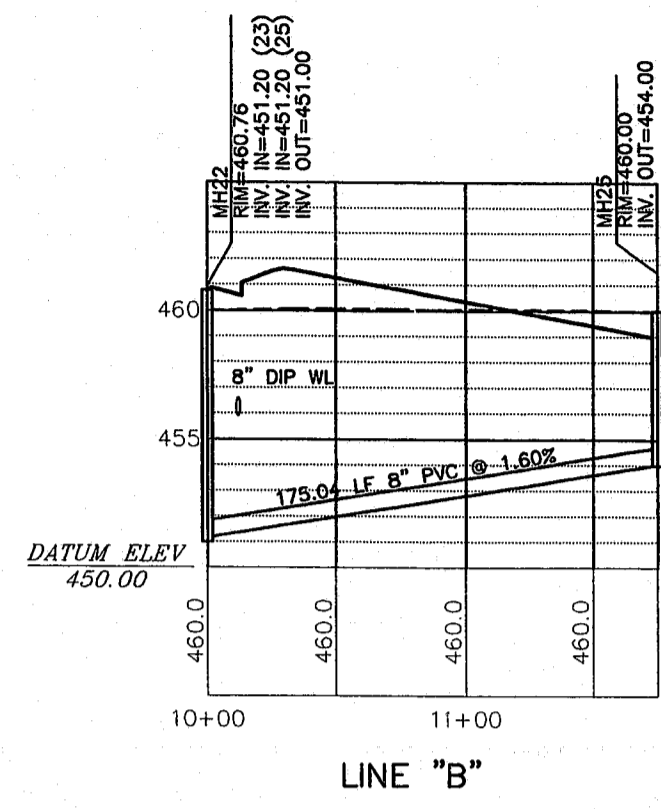


K:\CAD\VP\98\35\3515.dwg Tue Nov 24 03:31:52 1998 WITHERS & RAVENEL ENGINEERING & SURVEYING, INC.

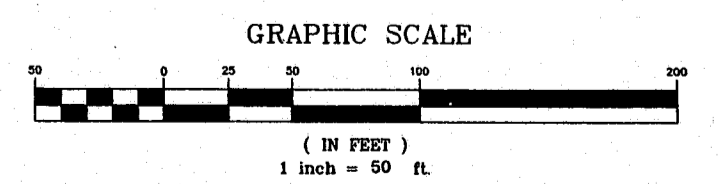

98-SP-244
APPROVED
 1-15-99
 TM 1-14-99

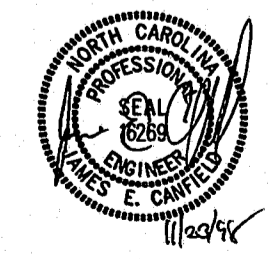

WITHERS & RAVENEL Engineering & Surveying, Inc.
 111 Mackenan Drive • Cary, N.C. 27511
 919-469-3340 FAX 919-467-6008

Revisions			
No.	Description	Date	By

TEN-TEN KILDAIRE APARTMENTS

**SANITARY SEWER PROFILES
 LINES B, D, E & F**

Designer W&R	Scale NTS
Drawn By DOU	Date 10/13/98
Checked By JEC	Job No. 98135

CAD File
SHT2.DWG
Sheet No.
5 of