




1 SECTION AT BUILDING CENTERLINE
A05-1 1/8" = 1'-0"

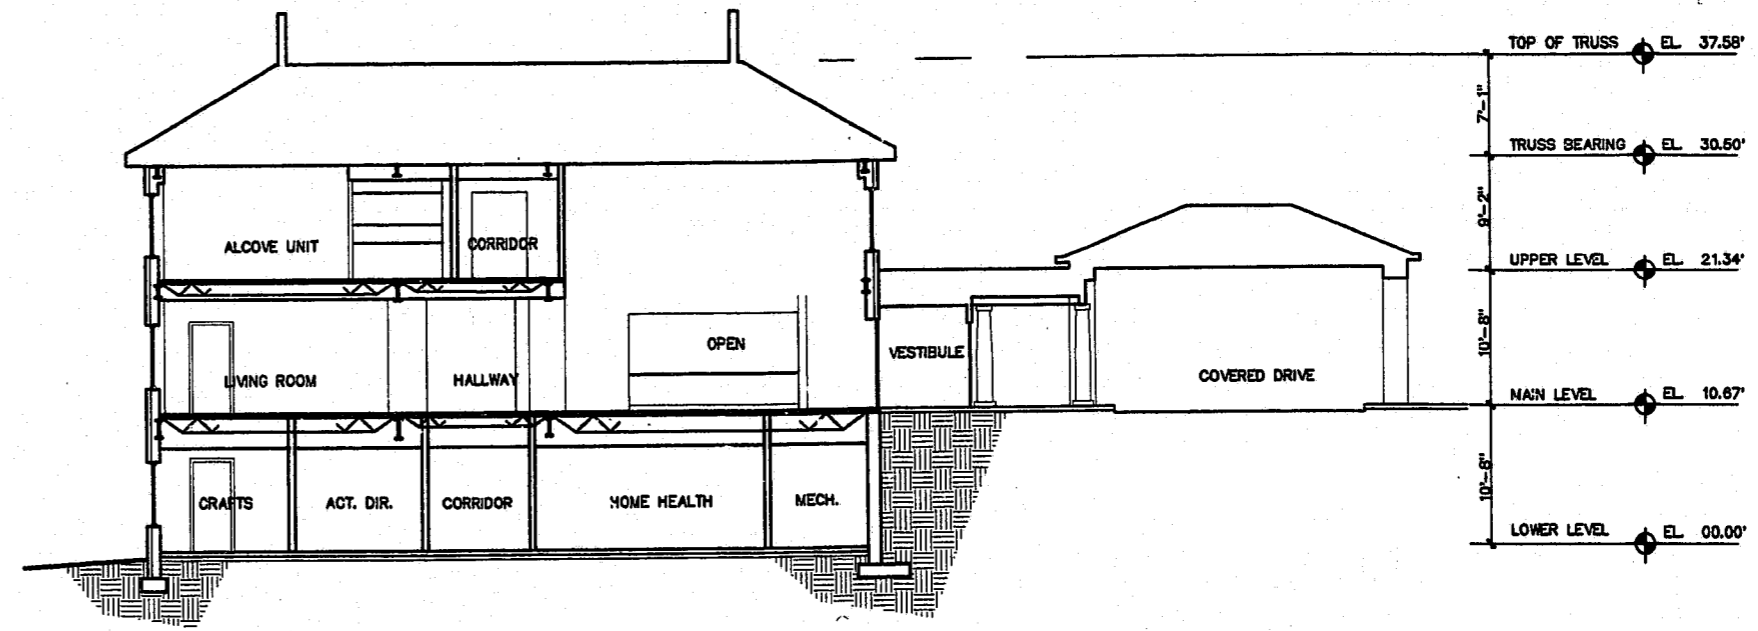


2 SECTION AT BUILDING ENTRY
A05-1 1/8" = 1'-0"

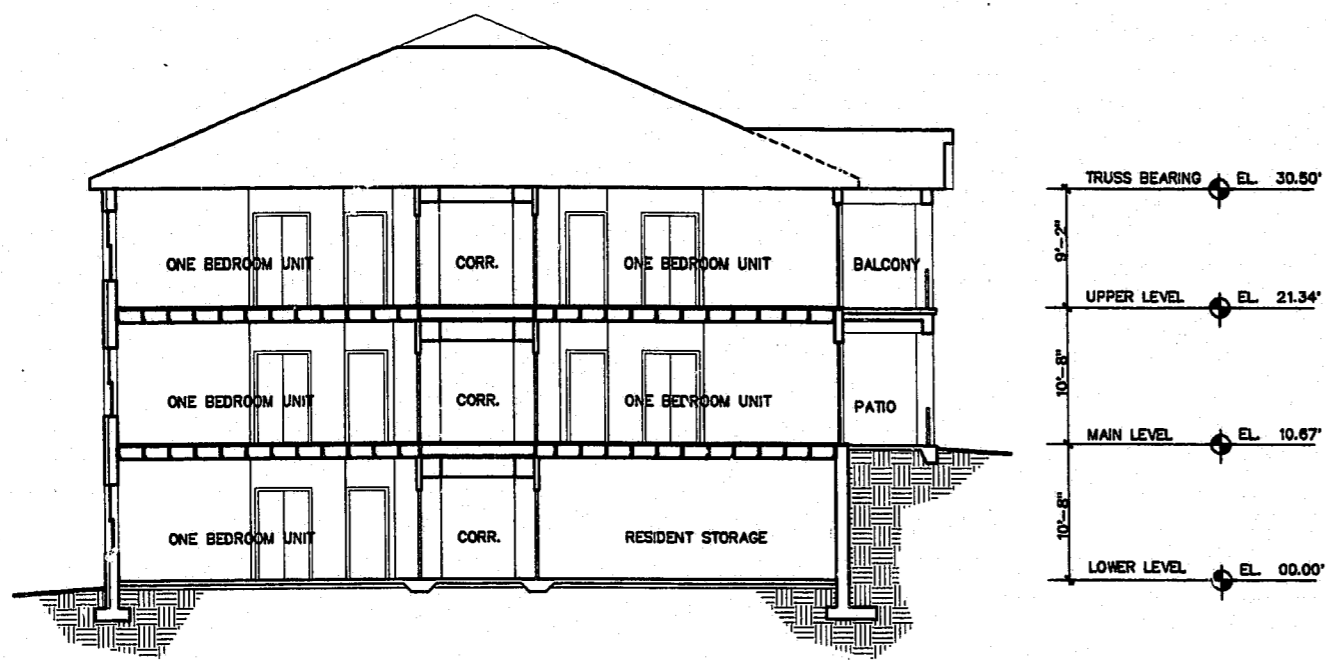


3 SECTION THRU UNITS WITH BALCONY
A05-1 1/8" = 1'-0"

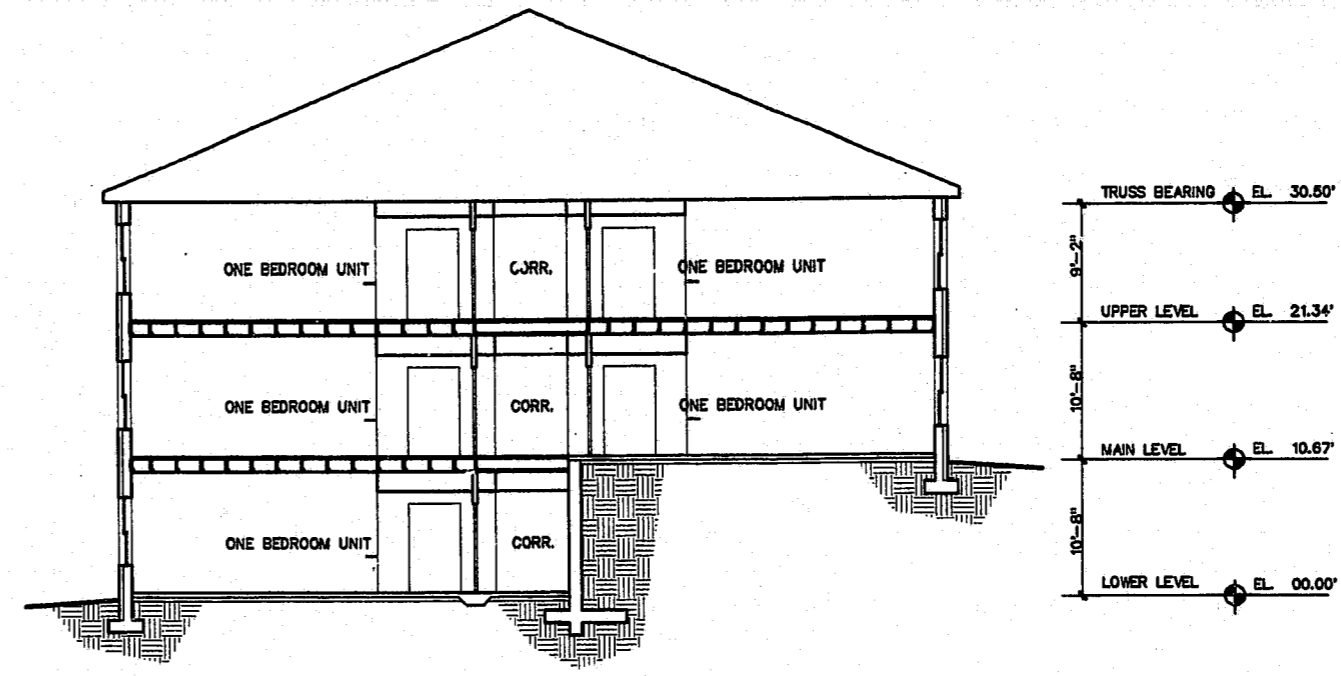

4 SECTION THRU UNITS W/OUT BALCONY
A05-1 1/8" = 1'-0"

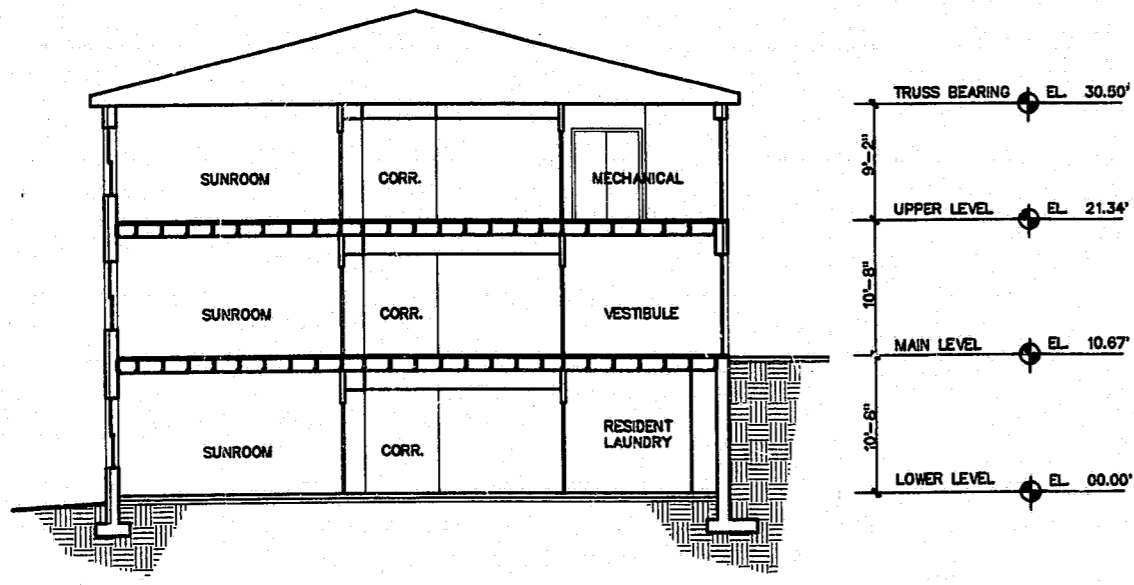


5 SECTION THRU SUNROOM / LAUNDRY
A05-1 1/8" = 1'-0"

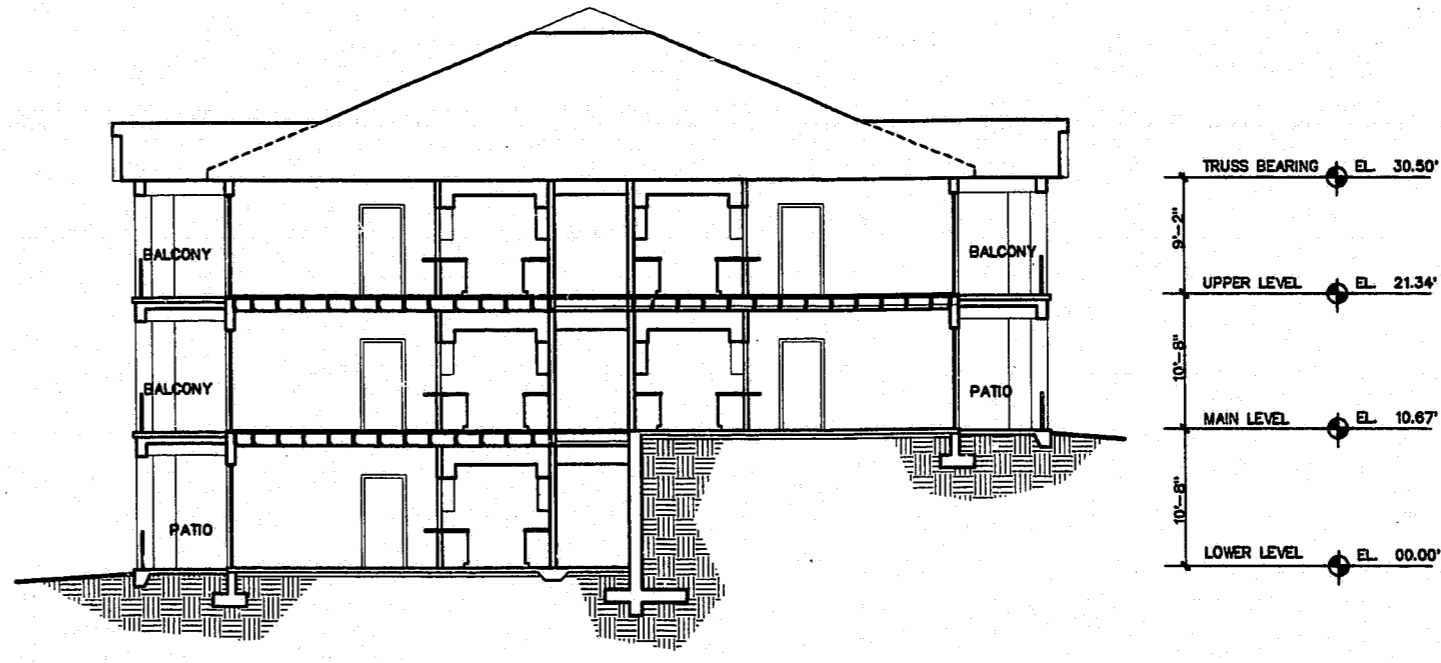

6 SECTION THRU UNITS W/OUT BALCONY
A05-1 1/8" = 1'-0"

78-57-015
APPROVED
BP 7-21-98
TM 7-21-98

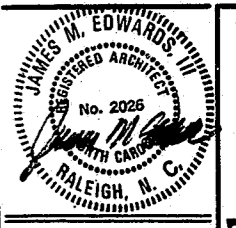

Edwards Associates
ARCHITECTS

4601 Lake Boone Trail
Raleigh, NC 27607
919.762.2272 Phone
919.781.4641 Fax

4601 Lake Boone Trail
Raleigh, N.C. 27607

INDEPENDENT LIVING
WOODLAND TERRACE
CARY, NORTH CAROLINA
FARMINGTON WOODS DRIVE

REVISIONS

CONSTRUCTION SET

4/3/98
5-18-98 REVISIONS

12-18-97 PERMIT CORR.

DATE
12-18-97
DRAWN BY
GMM / EAH
PROJECT NO.
9814-1

SHEET TITLE
BUILDING SECTIONS

CAD FILE NAME
FARMW001_8814-1.15005

SHEET

C-9.15

© 1997 EDWARDS ASSOCIATES

Edwards Associates