


NOTE: ALL EXTERIOR DOORS TO HAVE UNIVERSAL TYPE B THRESHOLD 3/4" MAX HGT FOR HC

FLR PLAN OF UNITS E & F

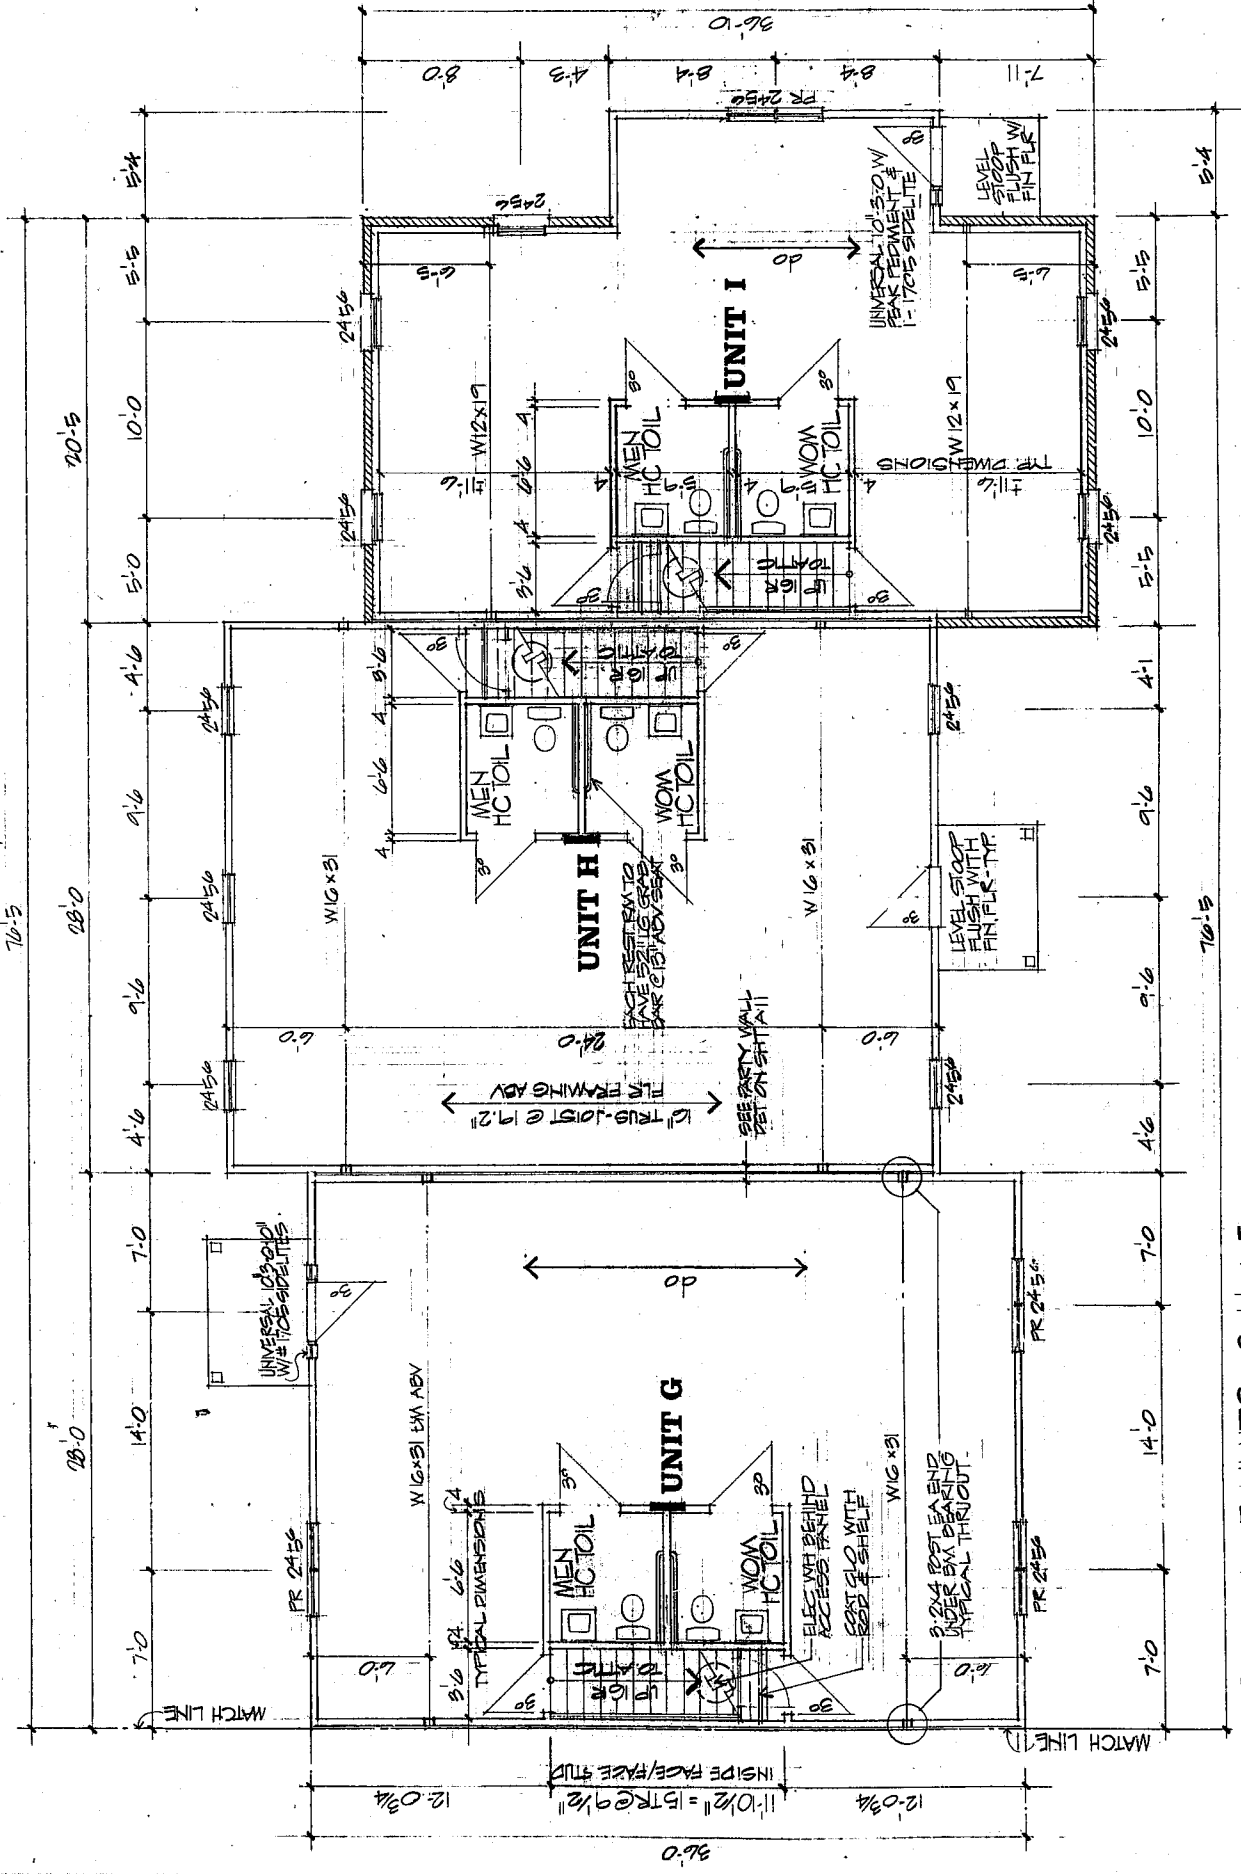

FLR PLAN OF UNITS G, H & I

SCALE 1/4" = 1'-0"

| DATE | DESCRIPTION | REV |
|------|-------------|-----|
|      |             |     |
|      |             |     |
WILLIAM ROBERT WAKEHAM ARCHITECT

181-A WEST LAKE ANNE DRIVE  
RALEIGH, NORTH CAROLINA 27612  
TELEPHONE 919 787 3595



OFFICE GROUP  
LOT 21, EXECUTIVE CIRCLE  
KILDAIRE EXECUTIVE PARK  
CASTLE ROCK, NC  
DAVID R. WILLIAMS, BUILDER  
RELEASED FOR CONSTRUCTION 7-25-82

A-8  
JOB NUMBER