



VERTICAL SCALE : 1" = 5'

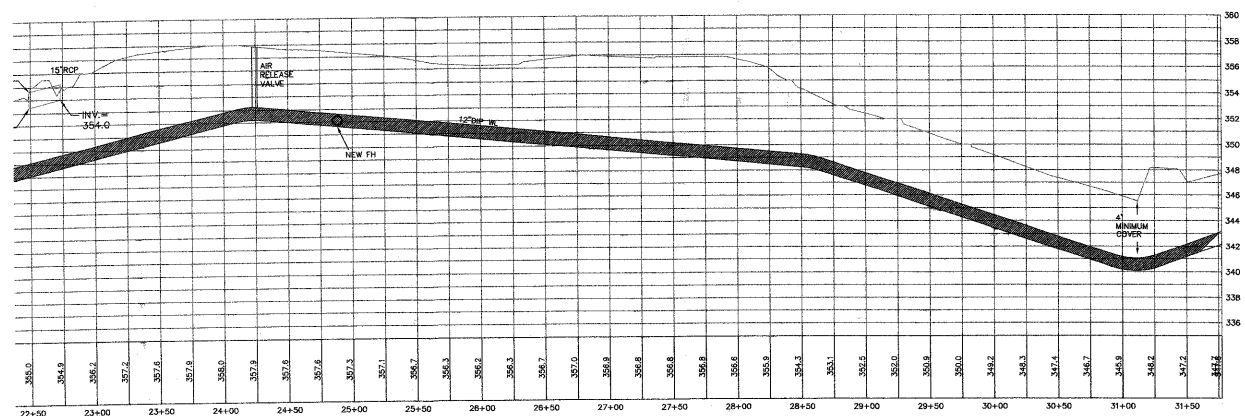

03-SB-012-d  
 APPROVED  
 TOWN OF CARY

Approved by: DRC Date: 8-2-04 8-24-05  
 Planning: TS Date: 8-23-04 8-11-05  
 Engineering: TS Date: 8-30-04 10-17-06

**CHAS. H. SELLS, INC.**  
 Consulting Engineers - Surveyors - Planners  
 15300 Western Parkway  
 Cary, NC 27513  
 Tel: 919-678-0035  
 Fax: 919-678-0206  
 www.chshsells.com

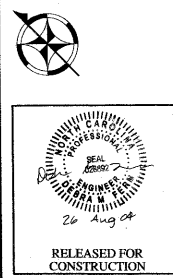

**The Peninsula at Amberly**  
 Yates Store Road - Cary, NC

GS Carolina  
 11600 North Carolina Road, Suite 200  
 Charlotte, NC 28227

REVISIONS	
1/5/04	REVISED PER TOC COMMENTS
2/23/04	REVISED PER TOC COMMENTS
4/5/04	REVISED PER TOC COMMENTS

PROJECT #: 03423 DATE: 11/03/03  
 DRAWN BY: SLS CHECKED BY: JBR  
 TITLE

**OFFSITE WATERLINE  
 PLAN/PROFILE**

SHEET  
**C3.2.2**

© CHAS. H. SELLS, INC. ALL RIGHTS ARE RESERVED. ANY REPRODUCTION OR OTHER USE OF THIS DOCUMENT WITHOUT PERMISSION FROM CHAS. H. SELLS, INC. IS EXPRESSLY PROHIBITED.