



ARCHITECTURE
 PLANNING
 INTERIORS

WALTER DAVIS, ARCHITECT, P.A.
 333-105 St. Albans Drive
 Raleigh, North Carolina 27609
 919-881-0404 / fax no 919-881-0723


Robert Stevenson

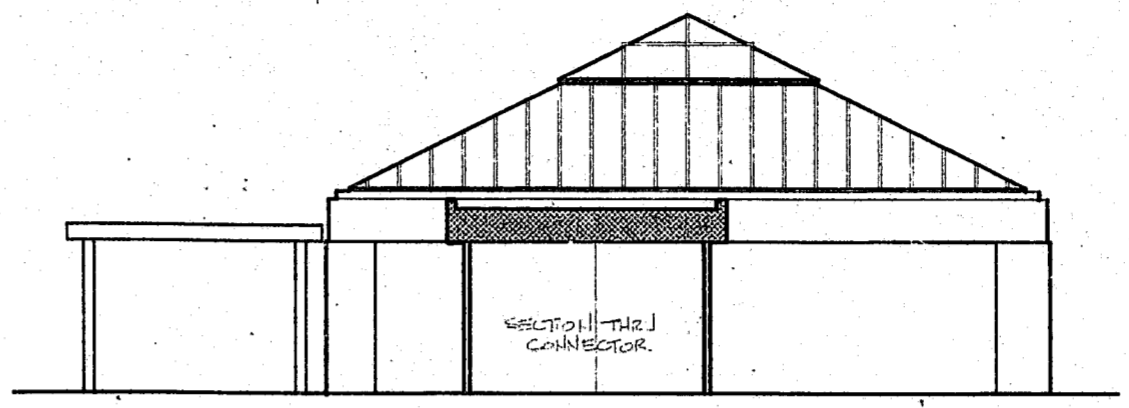


1 SOUTH ELEVATION
 A-2 1/8" = 1'-0"

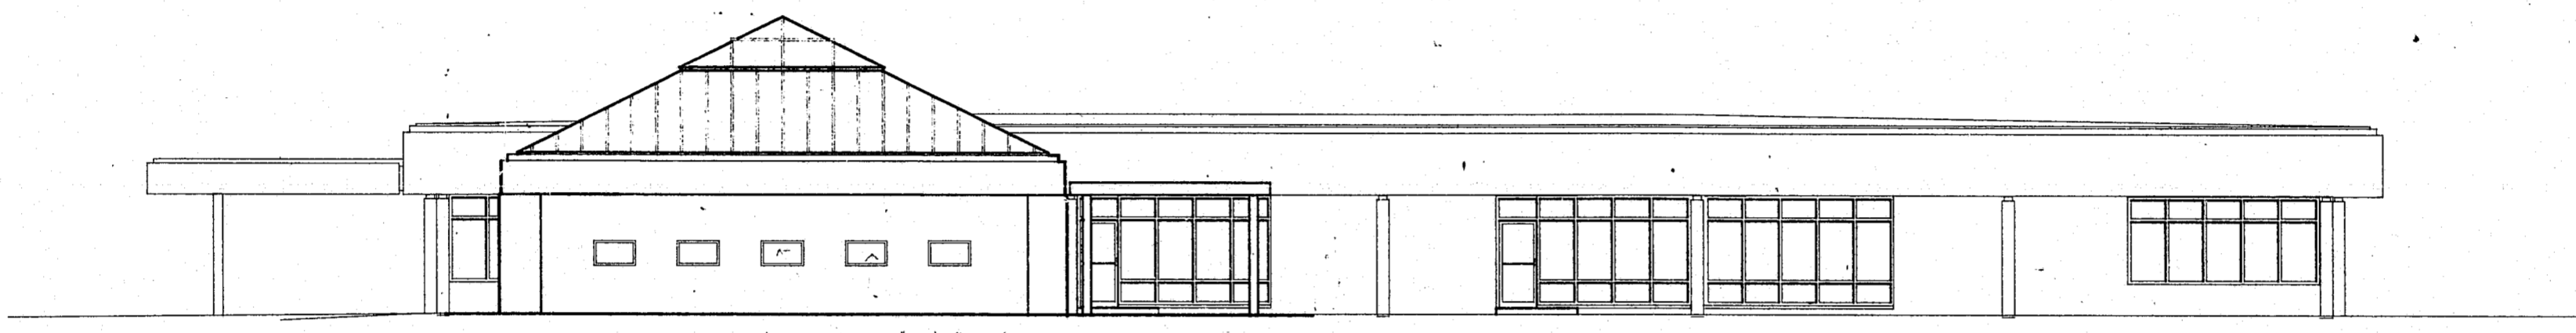

2 NORTH ELEVATION
 A-2 1/8" = 1'-0"

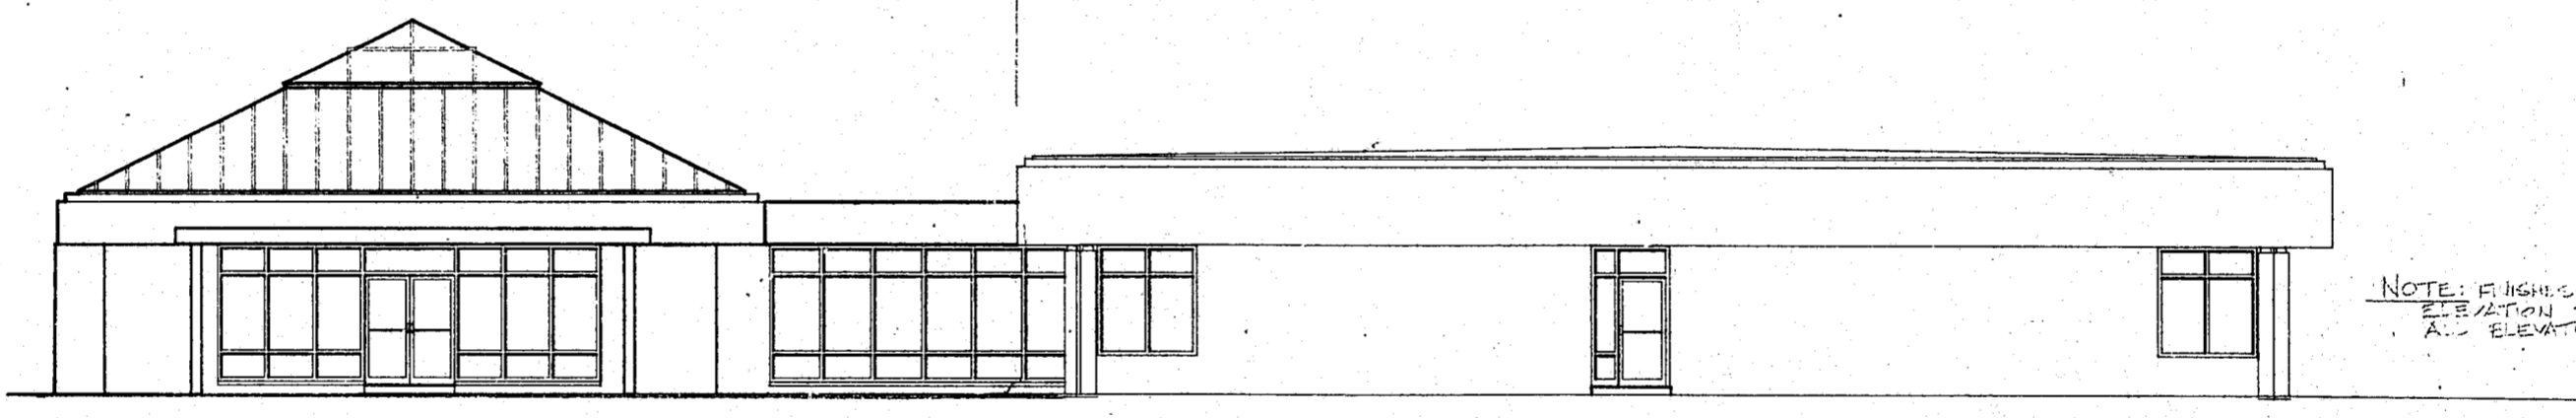

3 WEST ELEVATION
 A-2 1/8" = 1'-0"

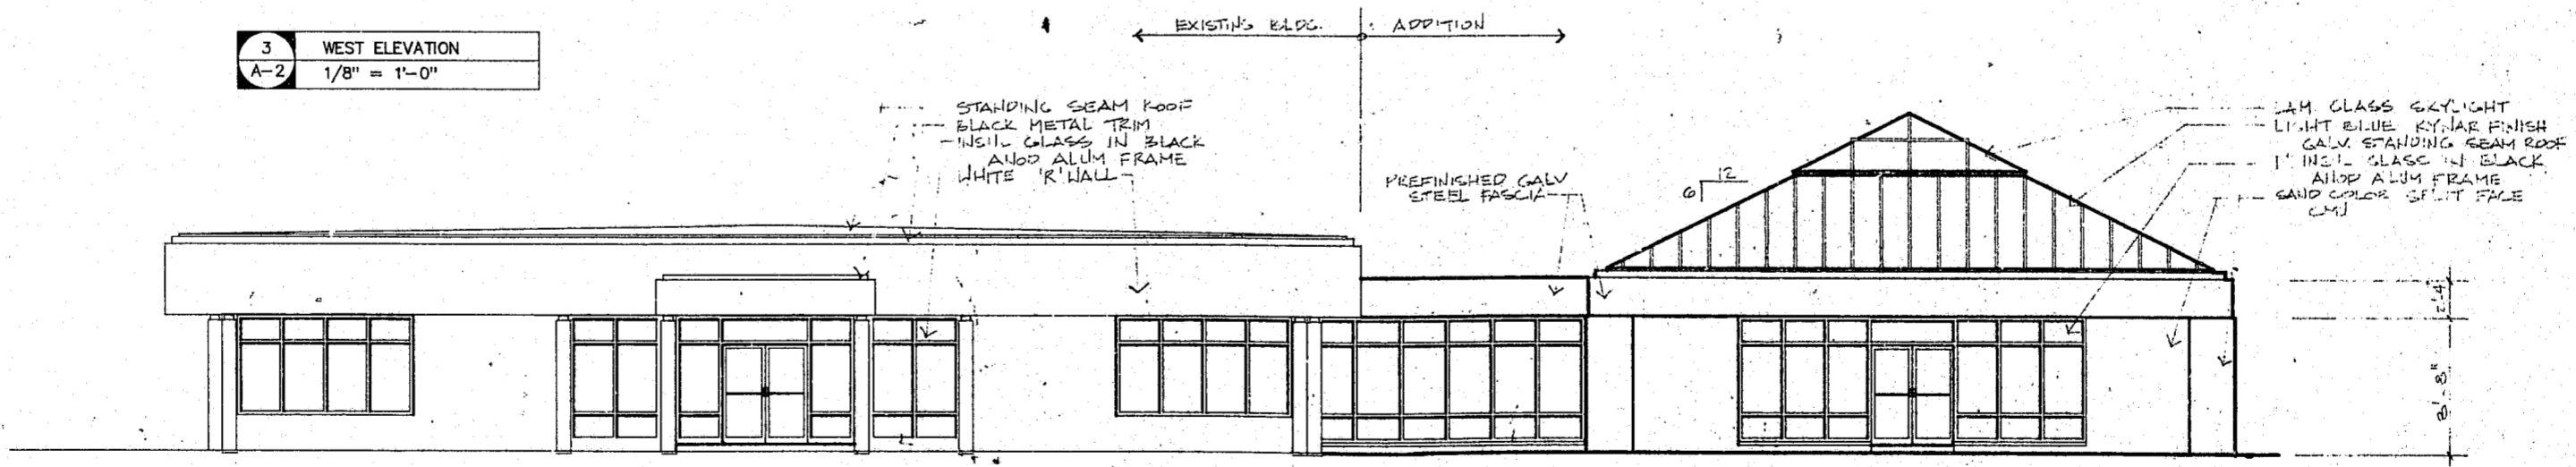

4 EAST ELEVATION
 A-2 1/8" = 1'-0"

SAS Institute

SAS/I ADDITION
 Cary, North Carolina

9025

DATE ISSUED:

These drawings are the property of Walter Davis, Architect, P.A. They may not be reused for any purpose without written permission.
 Copyright © 1990, by Walter Davis, Architect, P.A. All rights reserved.

A-2