


NOTE:
 1- STREET AND FINISHED GRADES SHOWN WERE TAKEN FROM MAPS PREPARED BY GUILLEBAU, BIRTT & WALDROP, INC.
 2- STREET TO BE CLEARED, GRUBBED & ROUGH GRADED PRIOR TO INSTALLATION OF PROP. FORCE MAIN BY CONTRACTOR.
 3- CONTRACTOR FOR CONTRACT I SHALL INSTALL PLUGS BLOCKING FOR PRESSURE TESTING PROC. VARIOUS CONTRACTORS FOR CONTRACT II SHALL REMOVE BLOCKING & TIE TO 45' BEND.

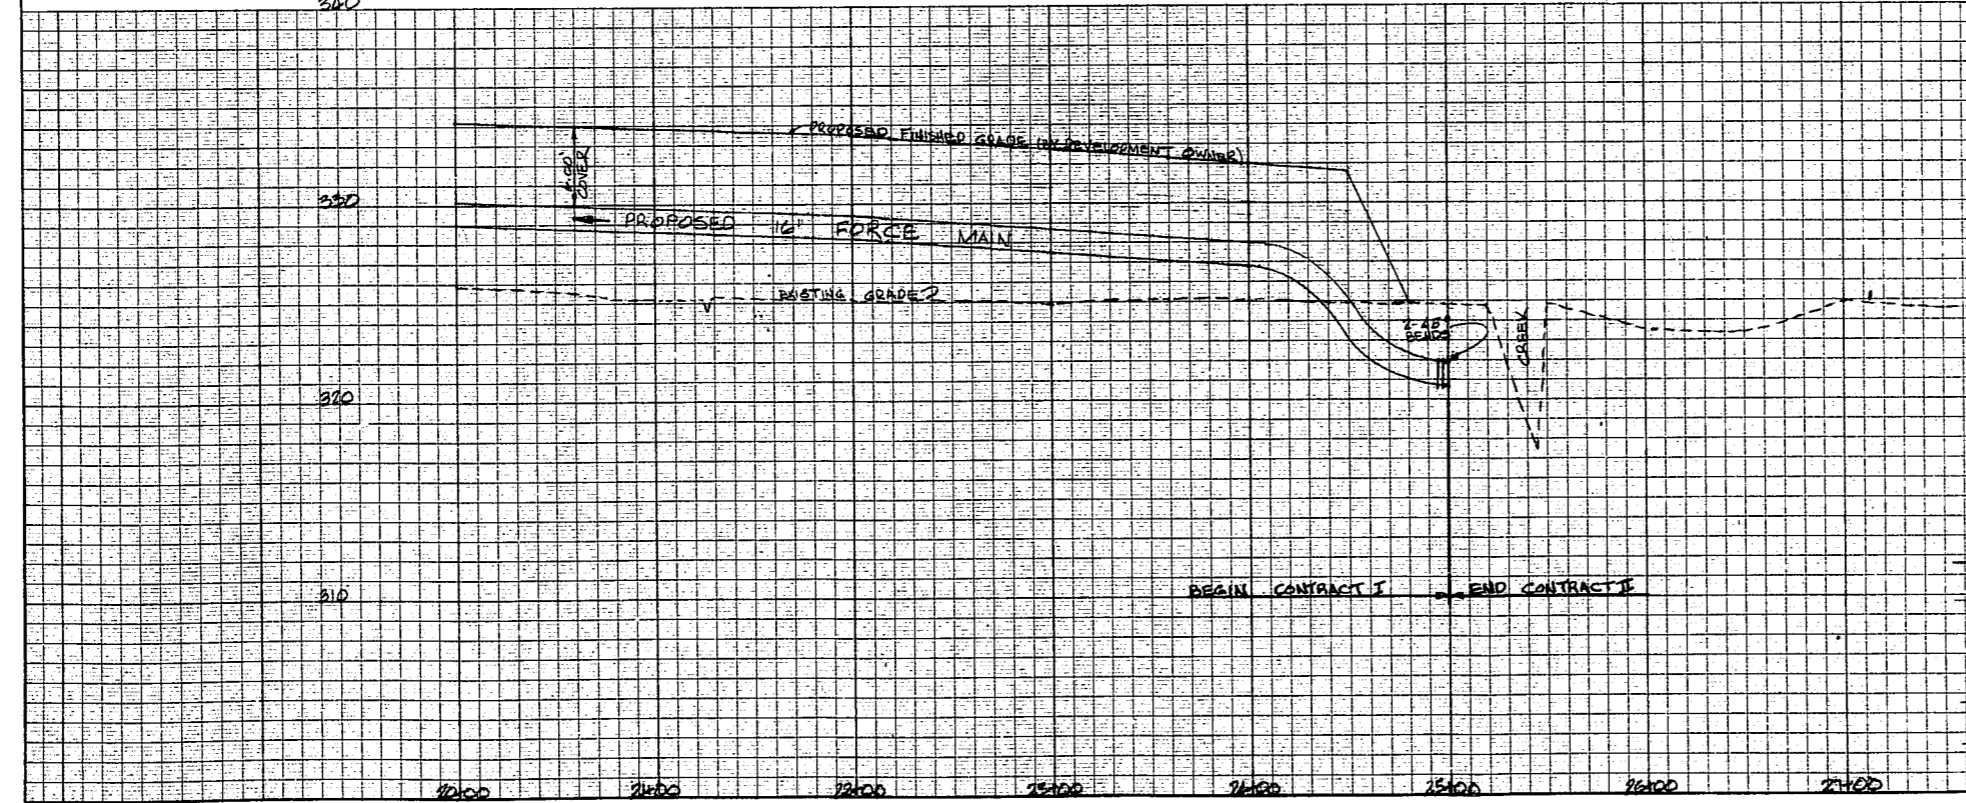

DATE: 9/10		DATE: 9/10		DATE: 9/10	
REVISION		SEAL		SEAL	
DRAWN BY: SHAW &		CHECKED BY:		APPROVED BY:	
DATE:		DATE:		DATE:	
MARK		DATE		DATE	
1/2" = 40' HORZ.		1" = 4' VERT.		SCALE: NOTED	
JOB NO. 201113		DRAWER NO. 15		SHEET 7 OF 14	
MOORE, GARDNER & ASSOCIATES, INC.		CONSULTING ENGINEERS		ASHEBORO • GREENSBORO • CARY NORTH CAROLINA	
WAKE COUNTY, NORTH CAROLINA		WASTEWATER IMPROVEMENTS		SWIFT CREEK FORCE MAIN	
TOWN OF CARY		ENGINEER		DATE: 9/10	