


PLAN & PROFILE
SWIFT CREEK FORCE MAIN
 SCALE: 1" = 40' HORIZ.
 1" = 4' VERT.

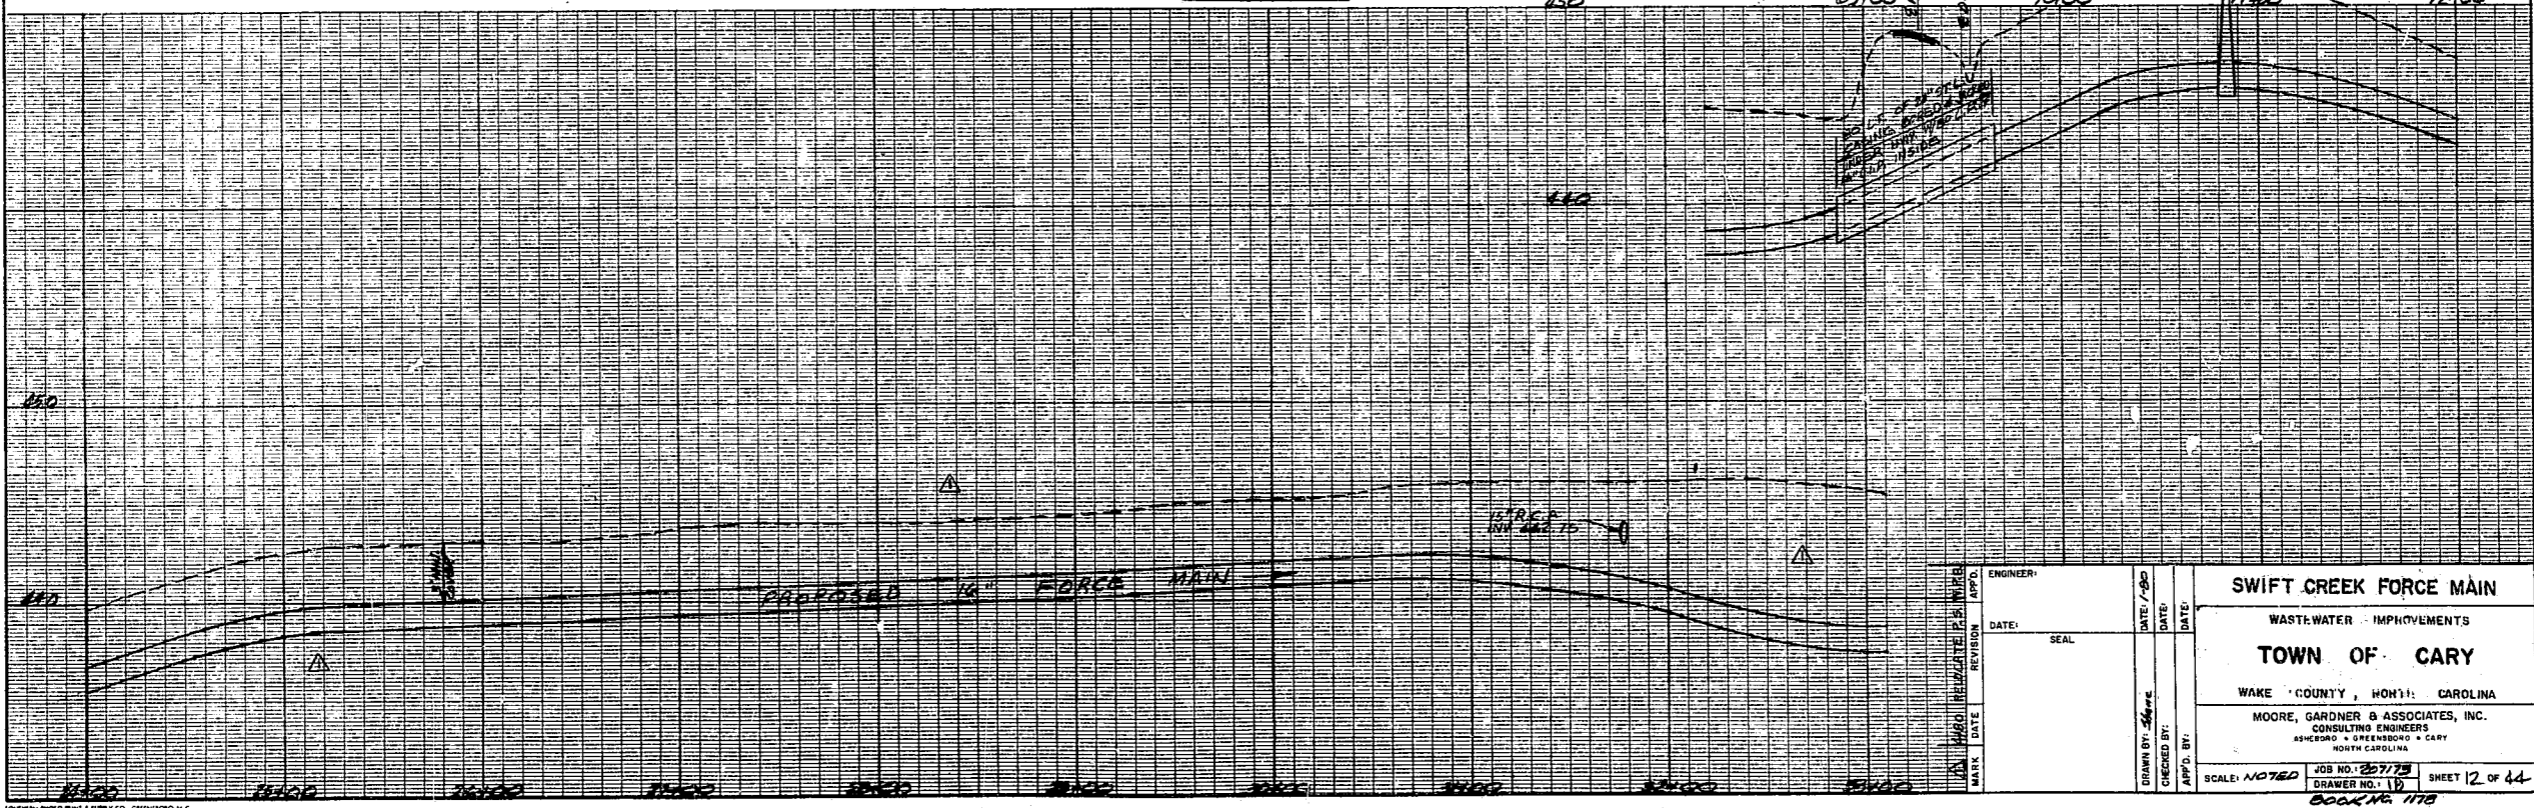

ENGINEER		DATE		DATE	
SEAL		DATE		DATE	
MARK	DATE	REVISION	DATE	REVISION	DATE
DRAWN BY: <i>Shane</i>			CHECKED BY:		
APPROVED BY:			DATE:		
SWIFT CREEK FORCE MAIN WASTEWATER IMPROVEMENTS TOWN OF CARY WAKE COUNTY, NORTH CAROLINA MOORE, GARDNER & ASSOCIATES, INC. CONSULTING ENGINEERS 4500 SHELBY ROAD • CARY NORTH CAROLINA					
SCALE: NOTED		JOB NO. 20773		SHEET 12 OF 44	
		DRAWER NO. 110		BOOK NO. 118	