


PLAN
SWIFT CREEK FORCE MAIN
 SCALE: 1"=40'

NOTE: AIR RELEASE M.H. TO PROJECT 1.5' ABOVE GRADE.

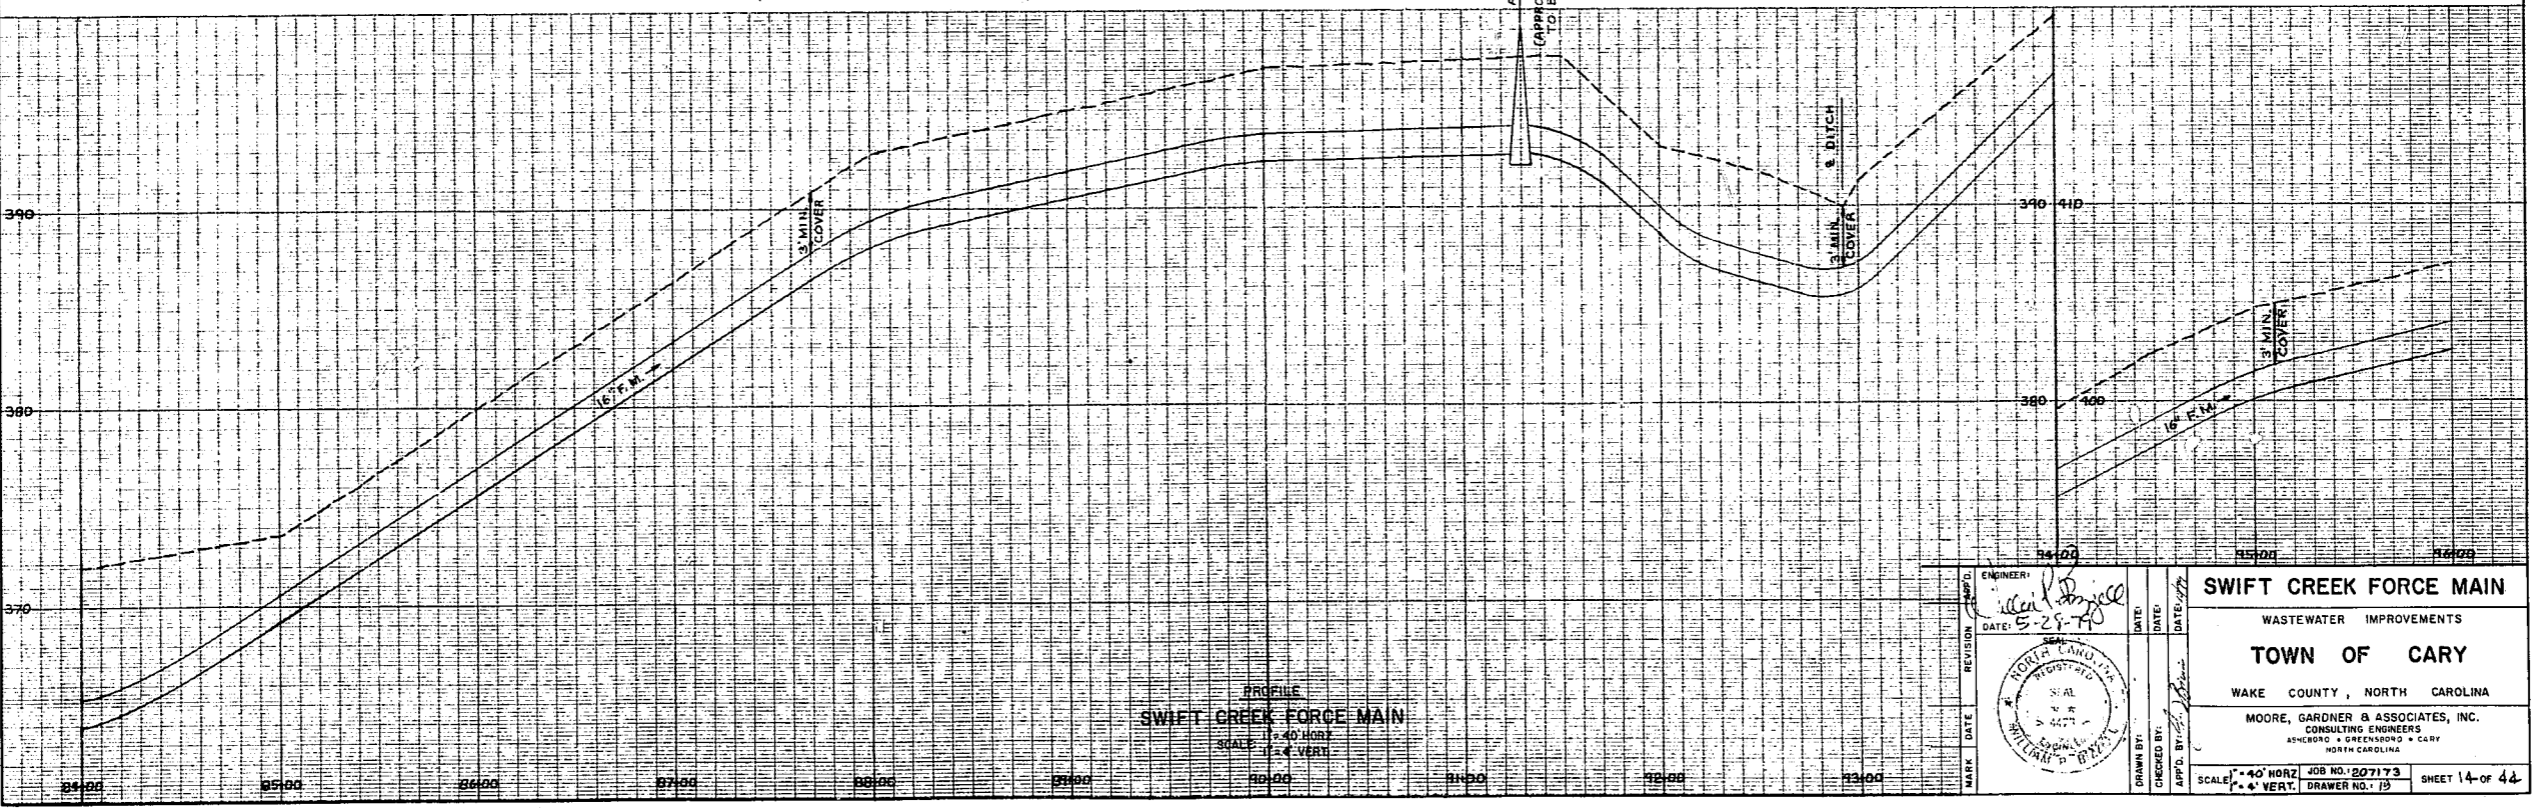

PROFILE
SWIFT CREEK FORCE MAIN
 SCALE: 1"=40' HORIZ.
 1"=4' VERT.

ENGINEER: <i>[Signature]</i> DATE: 5-28-73		SWIFT CREEK FORCE MAIN WASTEWATER IMPROVEMENTS TOWN OF CARY WAKE COUNTY, NORTH CAROLINA MOORE, GARDNER & ASSOCIATES, INC. CONSULTING ENGINEERS ASHBOURNE & GREENSBORO, N.C. NORTH CAROLINA	
CHECKED BY: <i>[Signature]</i> DATE:	DRAWN BY: <i>[Signature]</i> DATE:	SCALE: 1"=40' HORIZ. 1"=4' VERT.	JOB NO. 207173 DRAWER NO. 13 SHEET 14 OF 44

SOUTHERN PHOTO PRINT & SUPPLY CO., GREENSBORO, N.C.