


NOTES:

- CONTRACTOR FOR CONTRACT II - TO CONSTRUCT ACCESS ROAD TO SWIFT CREEK PUMP STATION. CONTRACTOR TO FOLLOW CENTERLINE OF EXISTING FARM ROAD FROM STATION 2+00 TO STATION 19+00. IMPROVEMENTS TO CONFORM WITH TYPICAL SECTION AND PROFILE.
- ALL DISTURBED AREAS TO BE SEEDED AND MULCHED IMMEDIATELY UPON COMPLETION OF GRADING OPERATION.

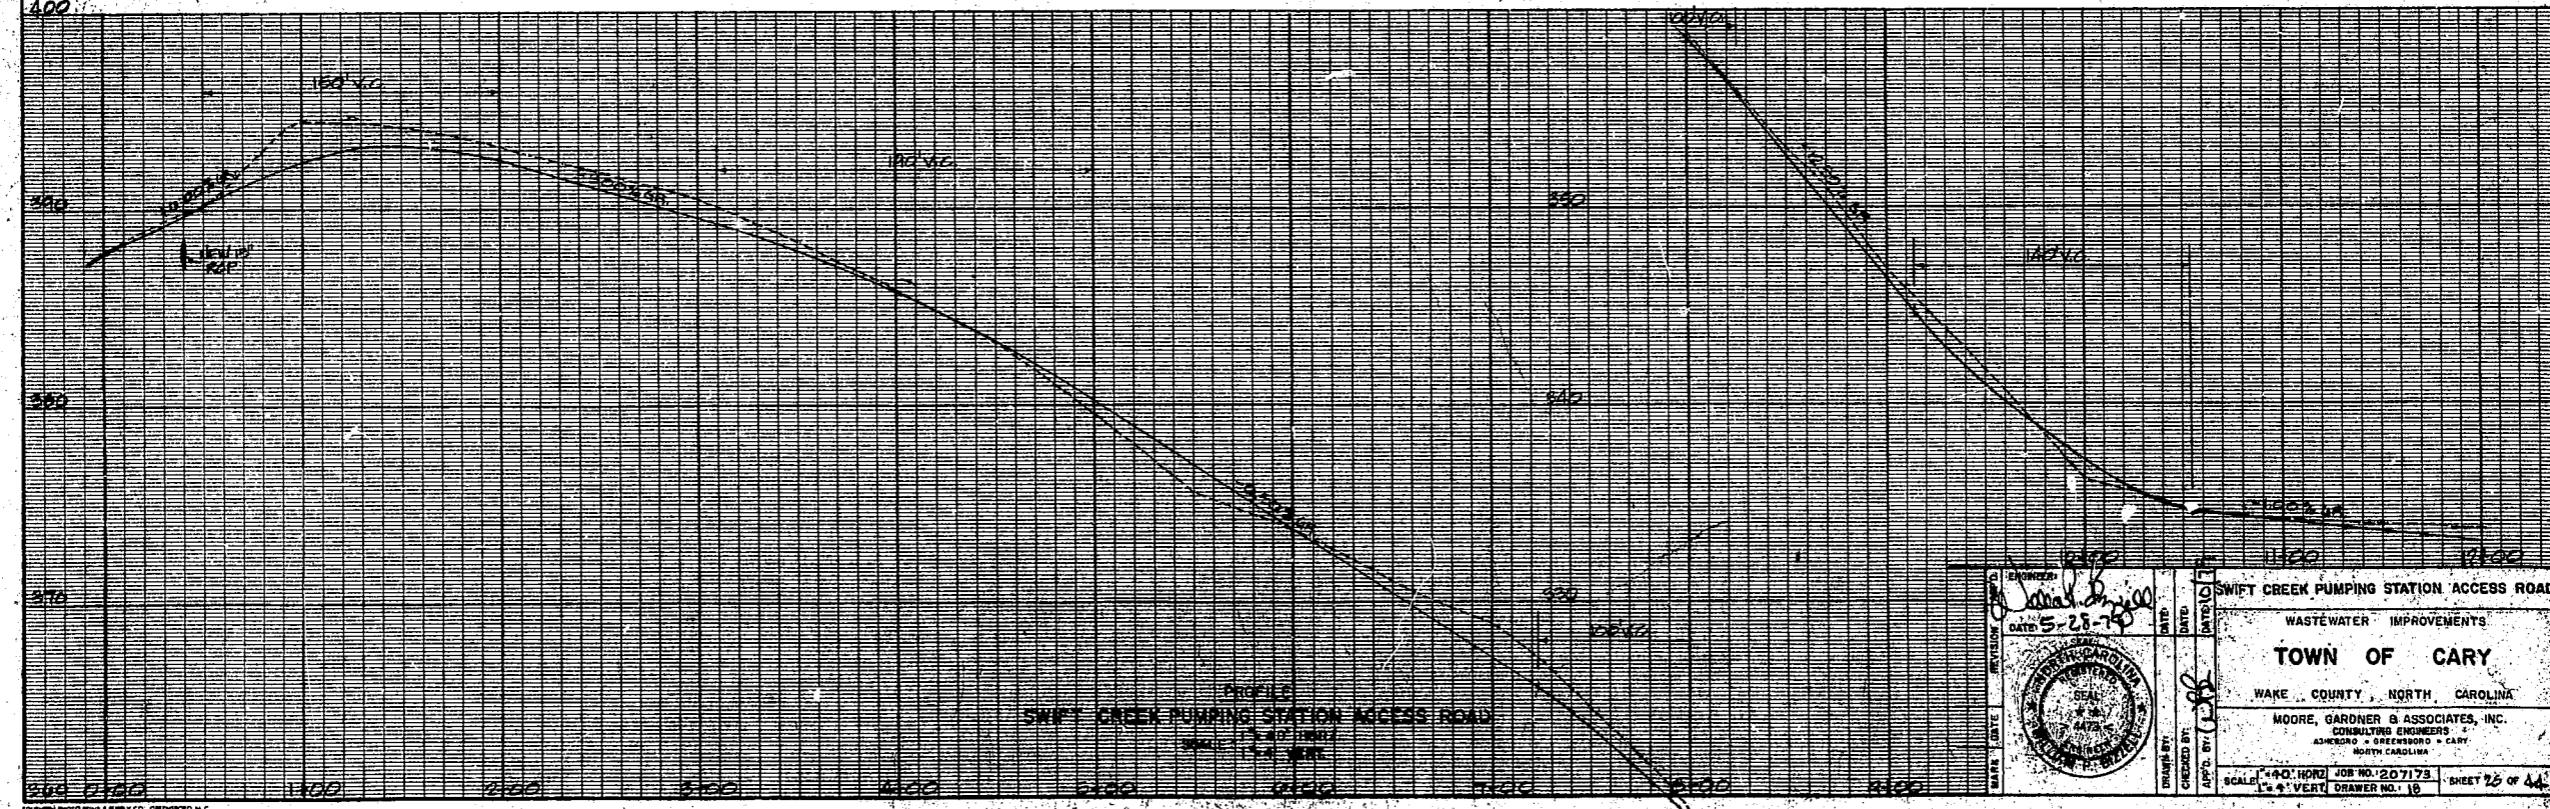

	ENGINEER <i>David J. Moore</i> DATE 5-25-79	PROJECT NO. 207173 SHEET 25 OF 44
SWIFT CREEK PUMPING STATION ACCESS ROAD WASTEWATER IMPROVEMENTS TOWN OF CARY WAKE COUNTY, NORTH CAROLINA MOORE, GARDNER & ASSOCIATES, INC. CONSULTING ENGINEERS ASHEBORO • GREENSBORO • CARY NORTH CAROLINA		
SCALE: 1" = 40' HORIZ. 1" = 4' VERT. DRAWER NO. 16		