



RESIDENTS OFFICE 1ST FLOOR
1/4" = 1'-0"

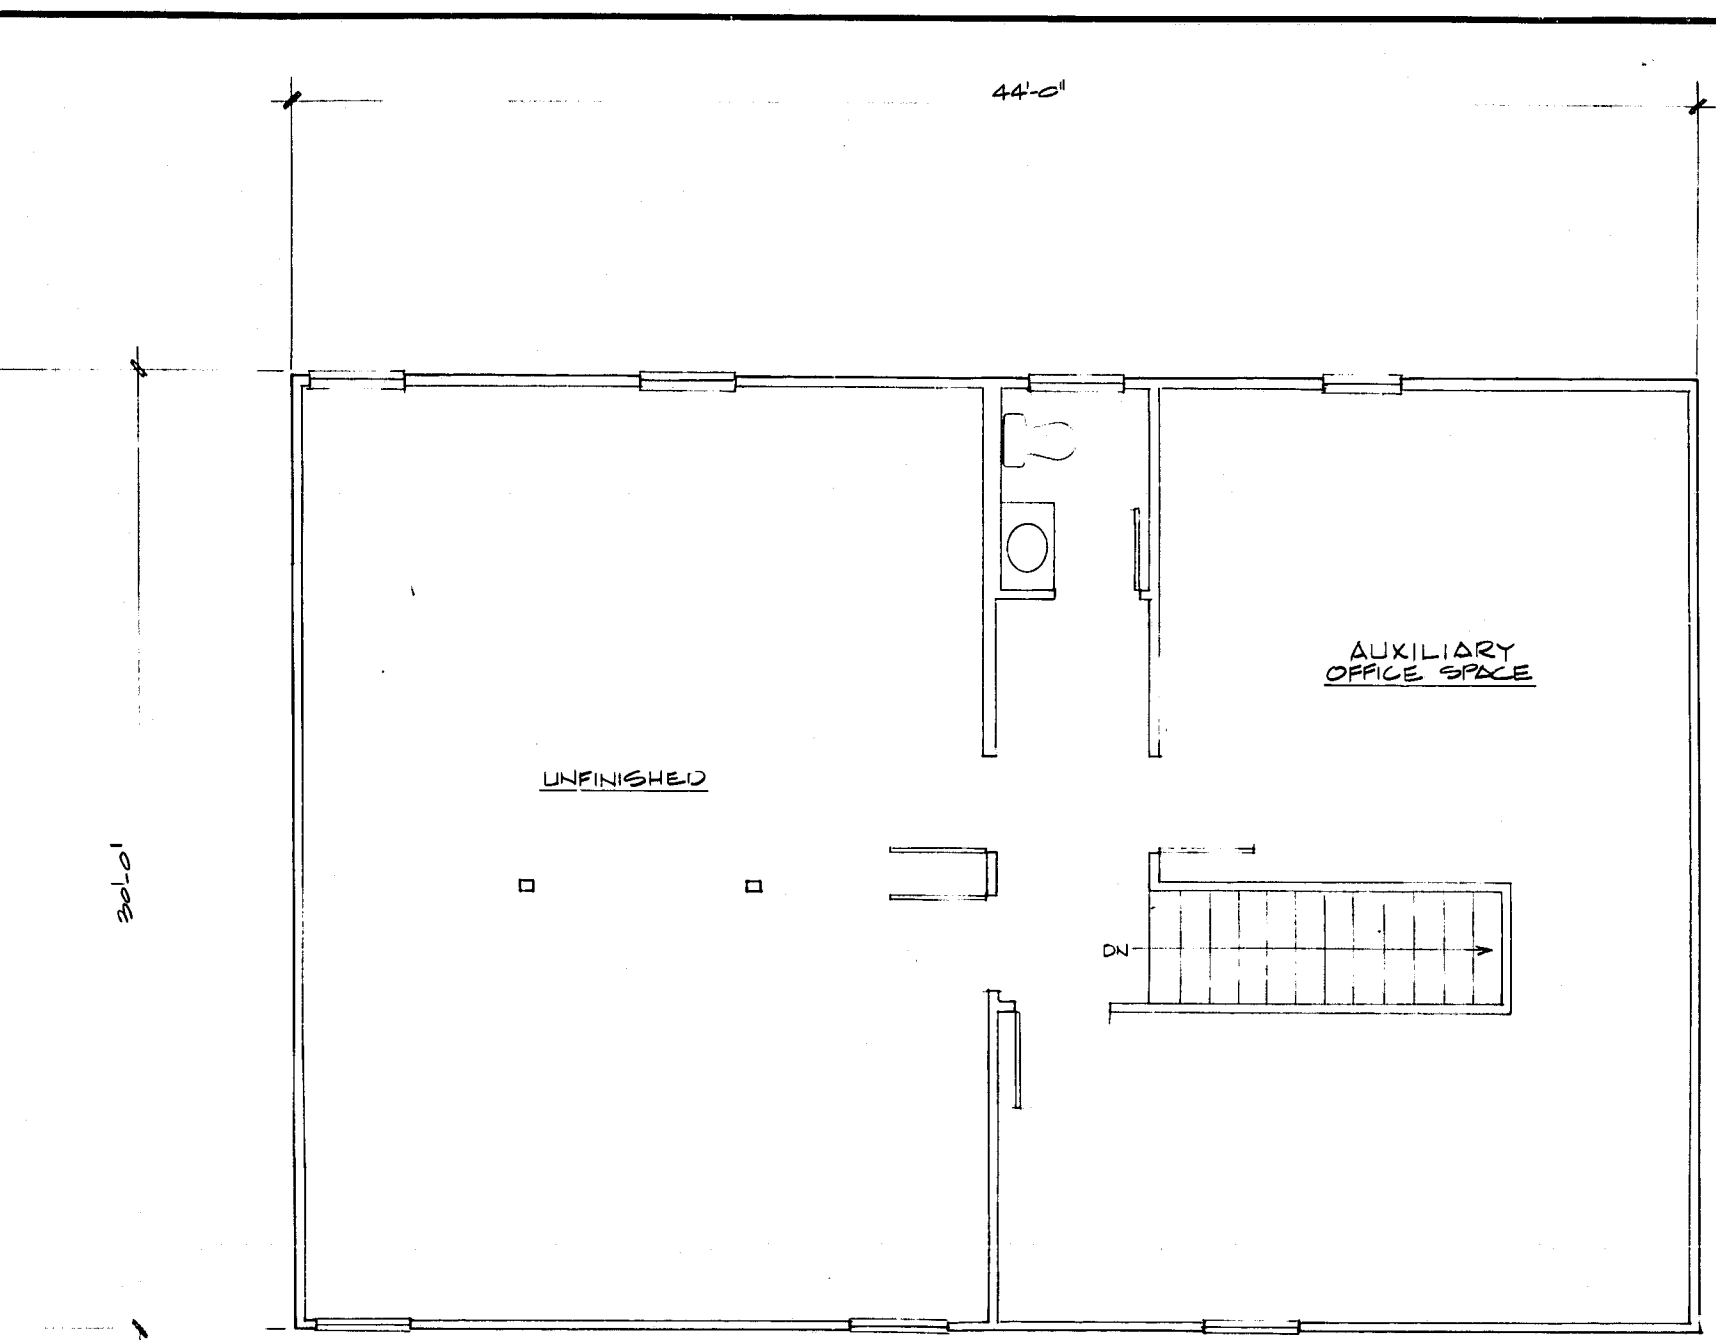

RESIDENTS OFFICE 2ND FLOOR
1/4" = 1'-0"

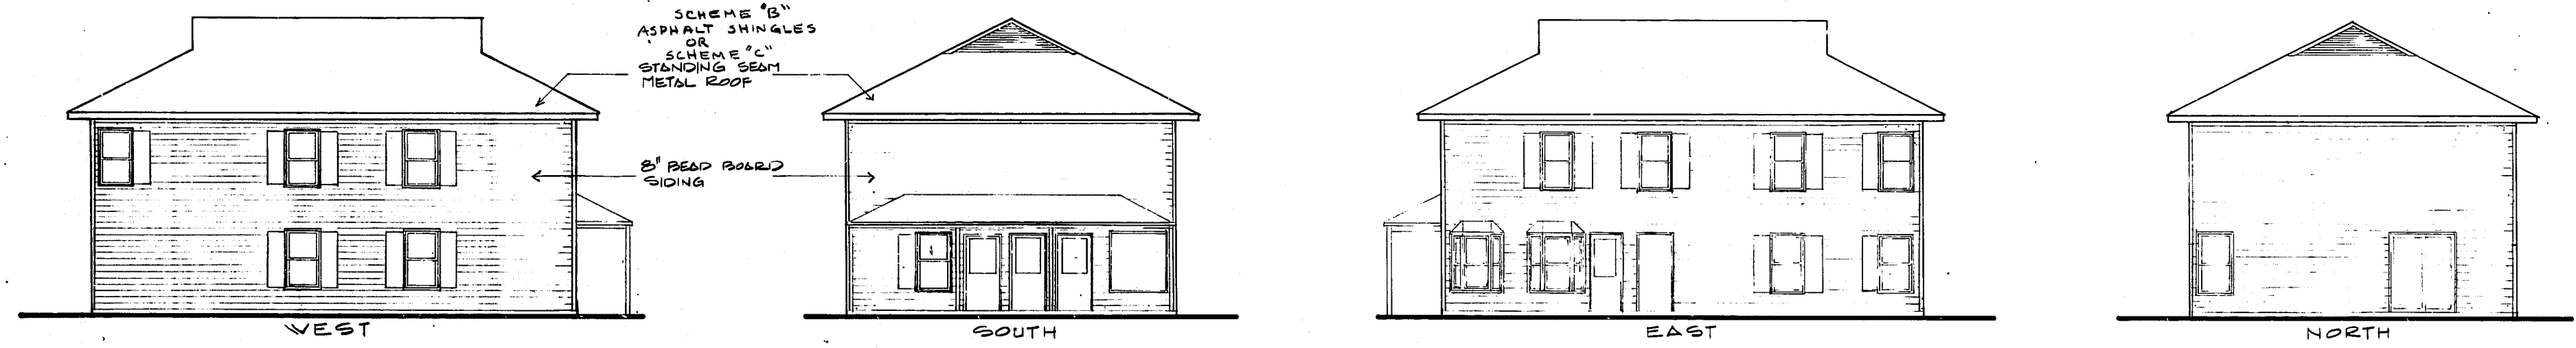

RESIDENTS OFFICE ELEVATIONS
1/8" = 1'-0"

RESIDENTS OFFICE ALTERNATE COLOR SCHEMES				
MATERIAL	SCHEME 'A'	SCHEME 'B'	SCHEME 'C'	SCHEME 'D'
ROOF	BLUE	SLATE (SHINGLES)	BLUE-GREEN (METAL)	
EXTERIOR WALLS	GREY	ALMOND	ALMOND	
EXTERIOR TRIM	WHITE	WHITE	WHITE	
SHUTTERS & DOORS		BLUE-GREEN	WHITE	

117 HUDSON ST.
RALEIGH, NC
919-828-9162

Jonathan M. Cooper
ARCHITECT

DATE	NO.	DATE	NO.	DATE	NO.
12-12-87					
ISSUED FOR REVIEW ONLY					
NOT FOR CONSTRUCTION					

JON. C.
DRAWN BY

TRINITY ROAD MINI STORAGE
CARY, NORTH CAROLINA
SHUFORD (SONNY) MARKS, OWNER

SHEET
A 4
OF
4