



TYPICAL REAR ELEVATION
1/4" = 1'-0"

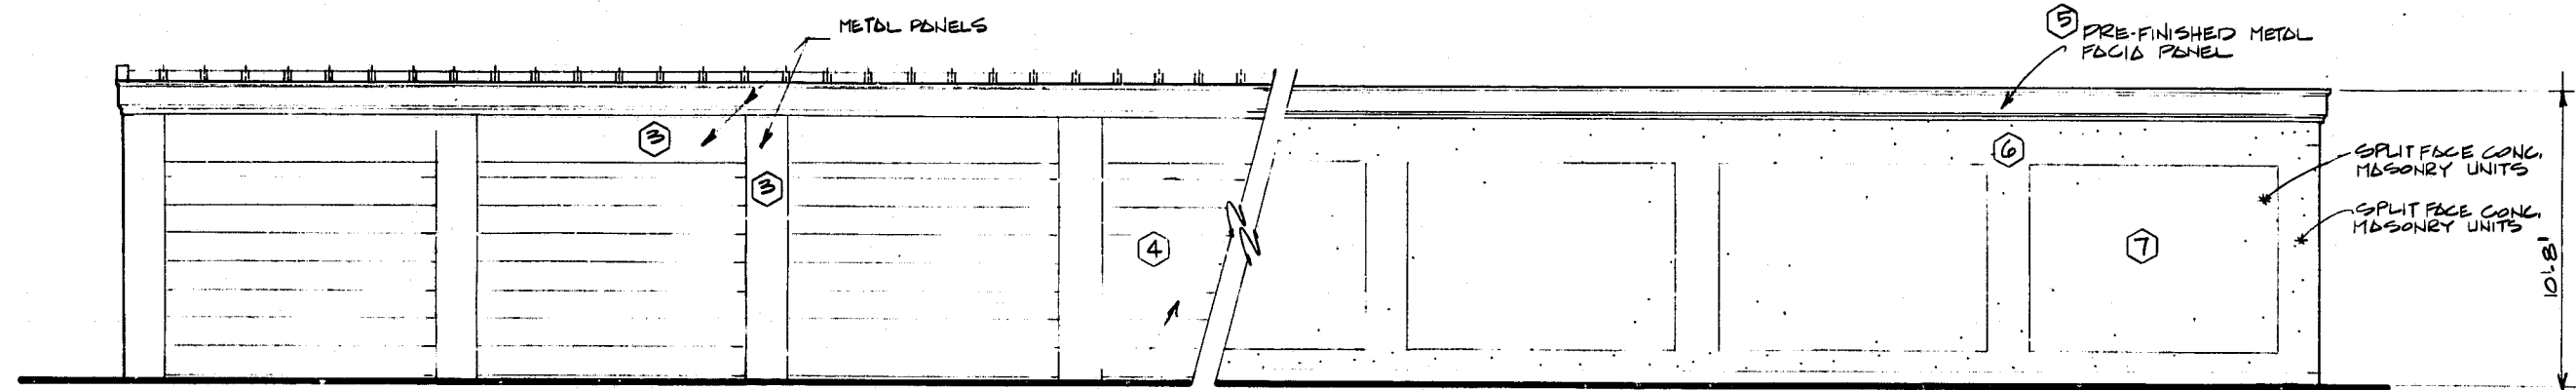


TYPICAL SIDE ELEVATION
1/4" = 1'-0"

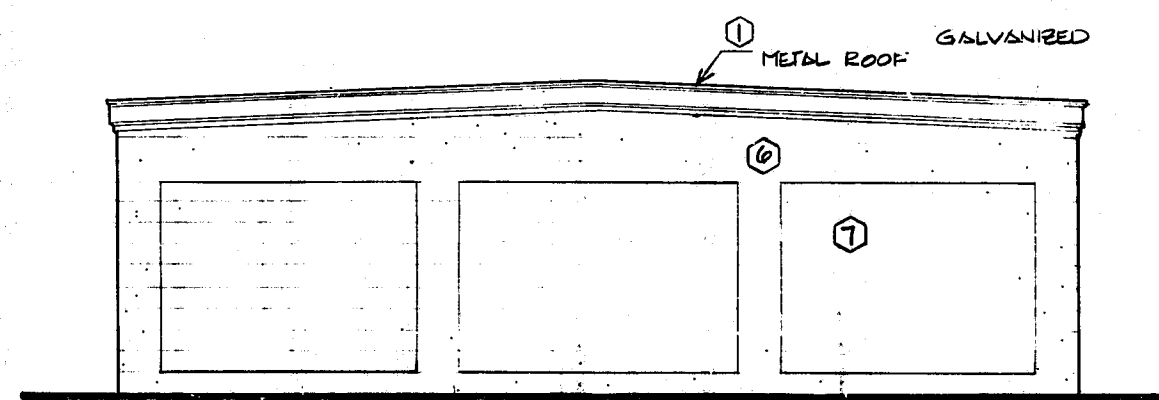

TYPICAL FRONT ELEVATION
1/4" = 1'-0"

ALTERNATE COLOR SCHEMES					
	MATERIAL	SCHEME "A"	SCHEME "B"	SCHEME "C"	SCHEME "D"
ENDS	① METAL ROOF GALVANIZED	BRONZE	LT. BROWN	GALVALUME	
	② PREFINISHED GALVANIZED METAL ENDWALL PANELS	BRONZE	LT. BROWN	ALMOND	
DOORS	③ PREFINISHED GALVANIZED METAL HEADER PANELS	LT. BROWN	LT. BROWN	ALMOND	
	④ ROLL-UP DOORS	BROWN	LT. BROWN	BLUE-GREEN	
	⑤ FASCIA / GUTTERS	LT. BROWN	LT. BROWN	WHITE	
	⑥ MASONRY WALLS OF SPLITFACE CONG. BLOCK	CREAM	CREAM	CREAM	
	⑦ MASONRY INSET PANELS OF SPLITFACE CONG. BLOCK	BROWN	BROWN	CHESTNUT	

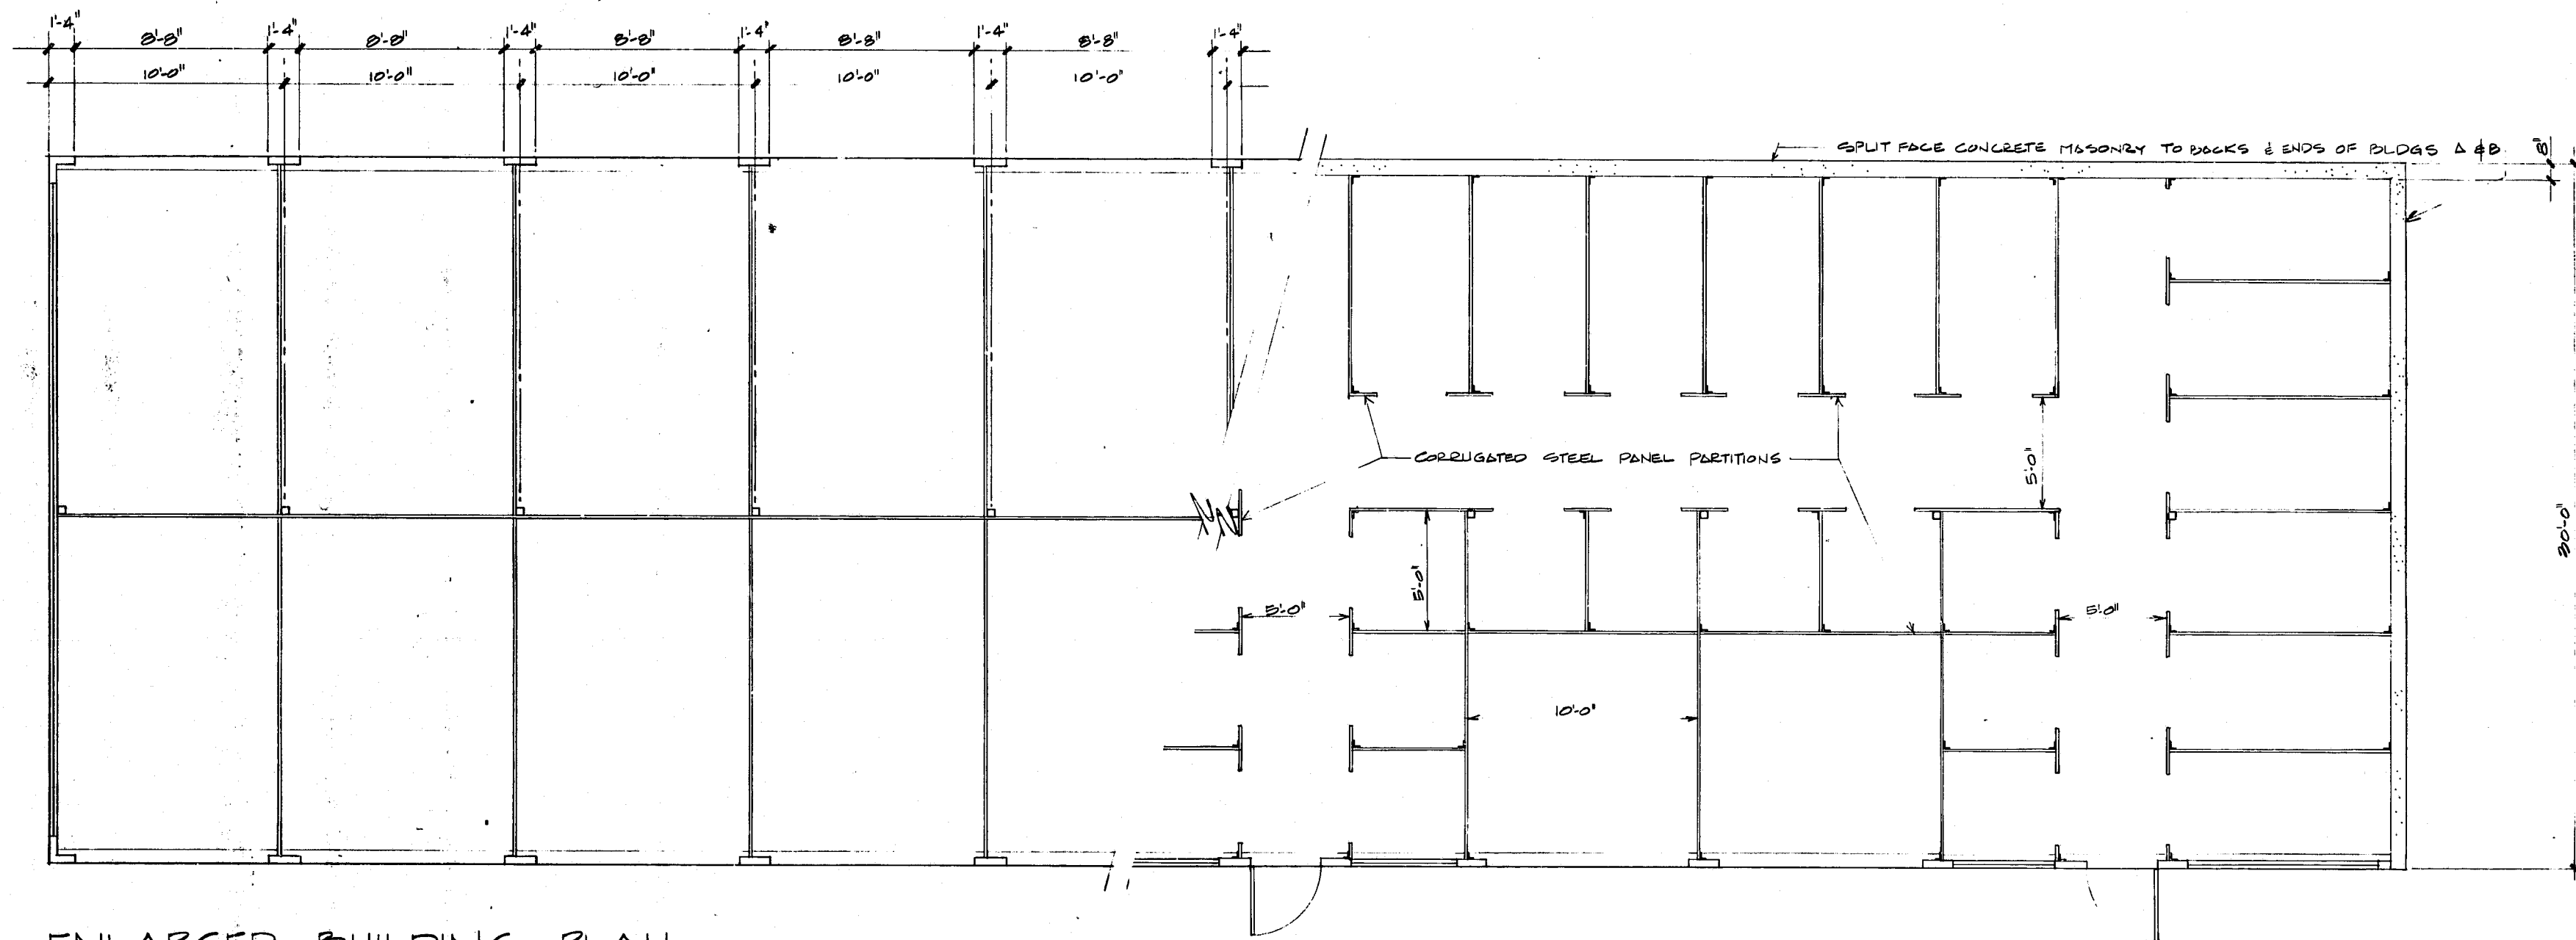

ENLARGED BUILDING PLAN
1/4" = 1'-0"

117 HUDSON ST.
CARY, NC 27513
919-928-5182

Jonathan M. Cooper
ARCHITECT

DATE	NO.	DATE	NO.	DATE	NO.
6-22-81					

TRINITY ROAD MINI STORAGE
CARY, NORTH CAROLINA
SHUFORD (SONNY) MARKS, OWNER