


CONSTRUCTION DRAWINGS

TRYON ROAD WIDENING PROJECT KEISLER DRIVE OFFICE PARK

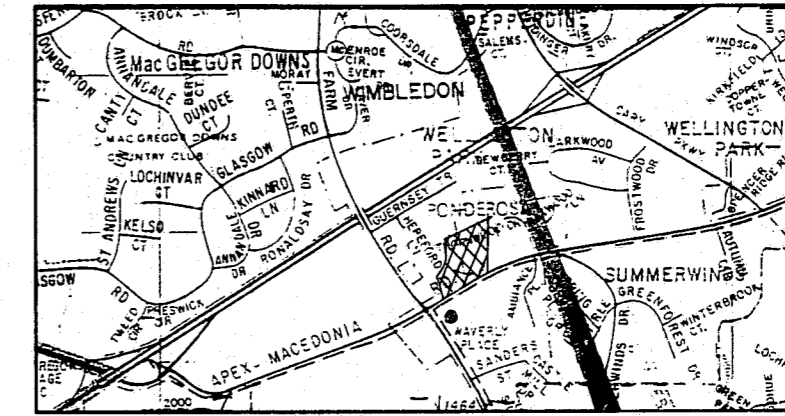


LOCATION MAP
SCALE: 1" = 500'

DEVELOPED BY

DEVELOPER: OAKS/KEISLER DEVELOPERS

OWNER: CLYDE KEISLER

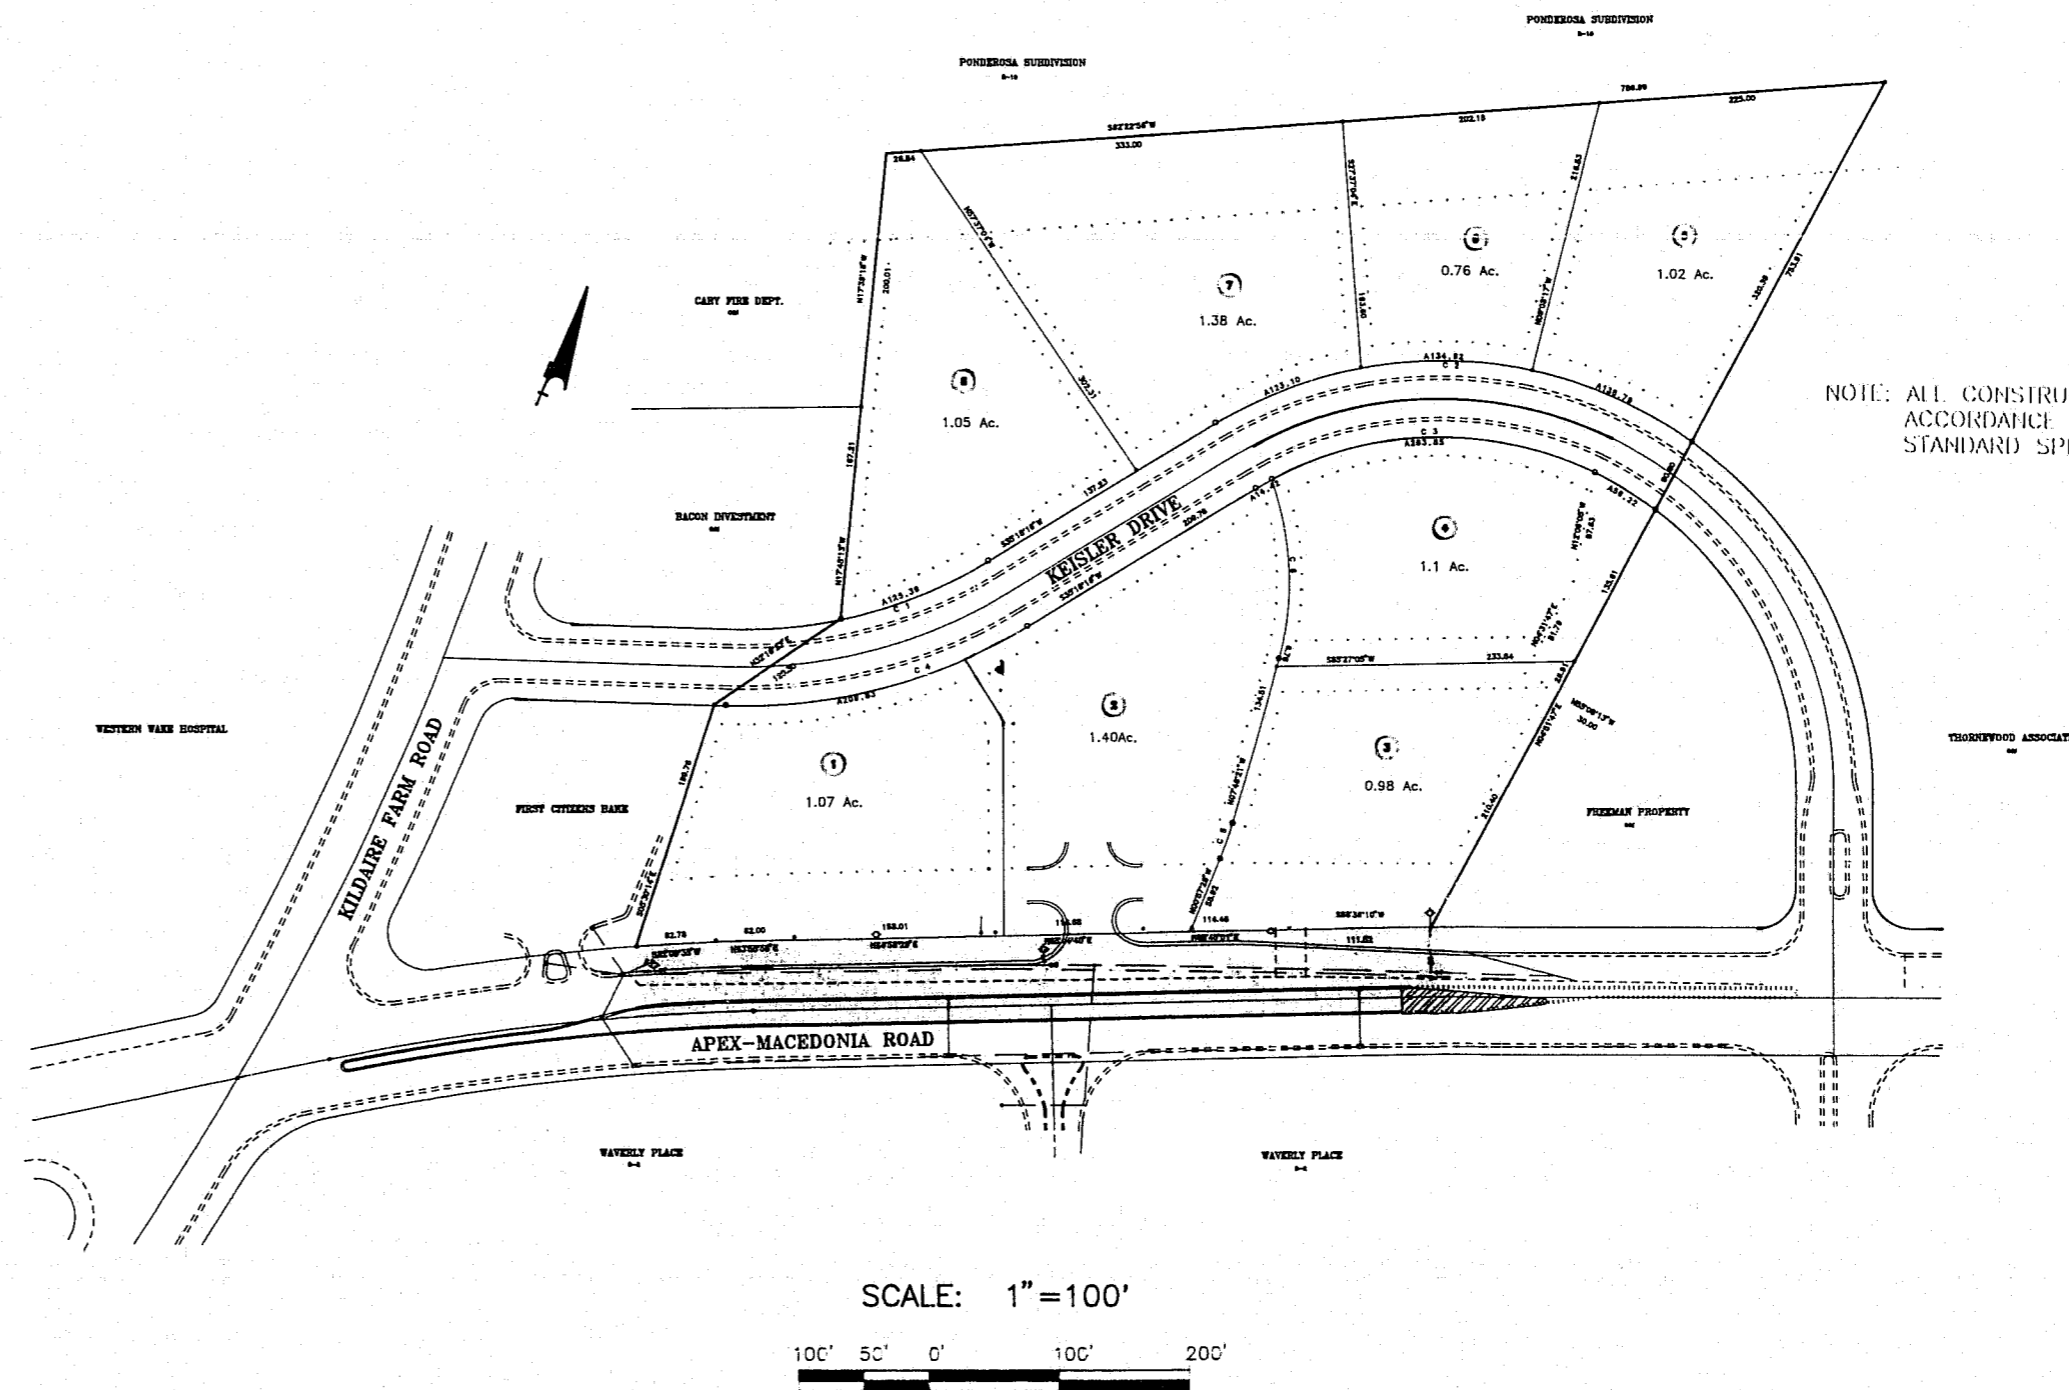

C.G. BAGLEY, PA
ENGINEERING/PLANNING/SURVEYING
7406-E CHAPEL HILL RD.
RALEIGH, N.C. 27607