



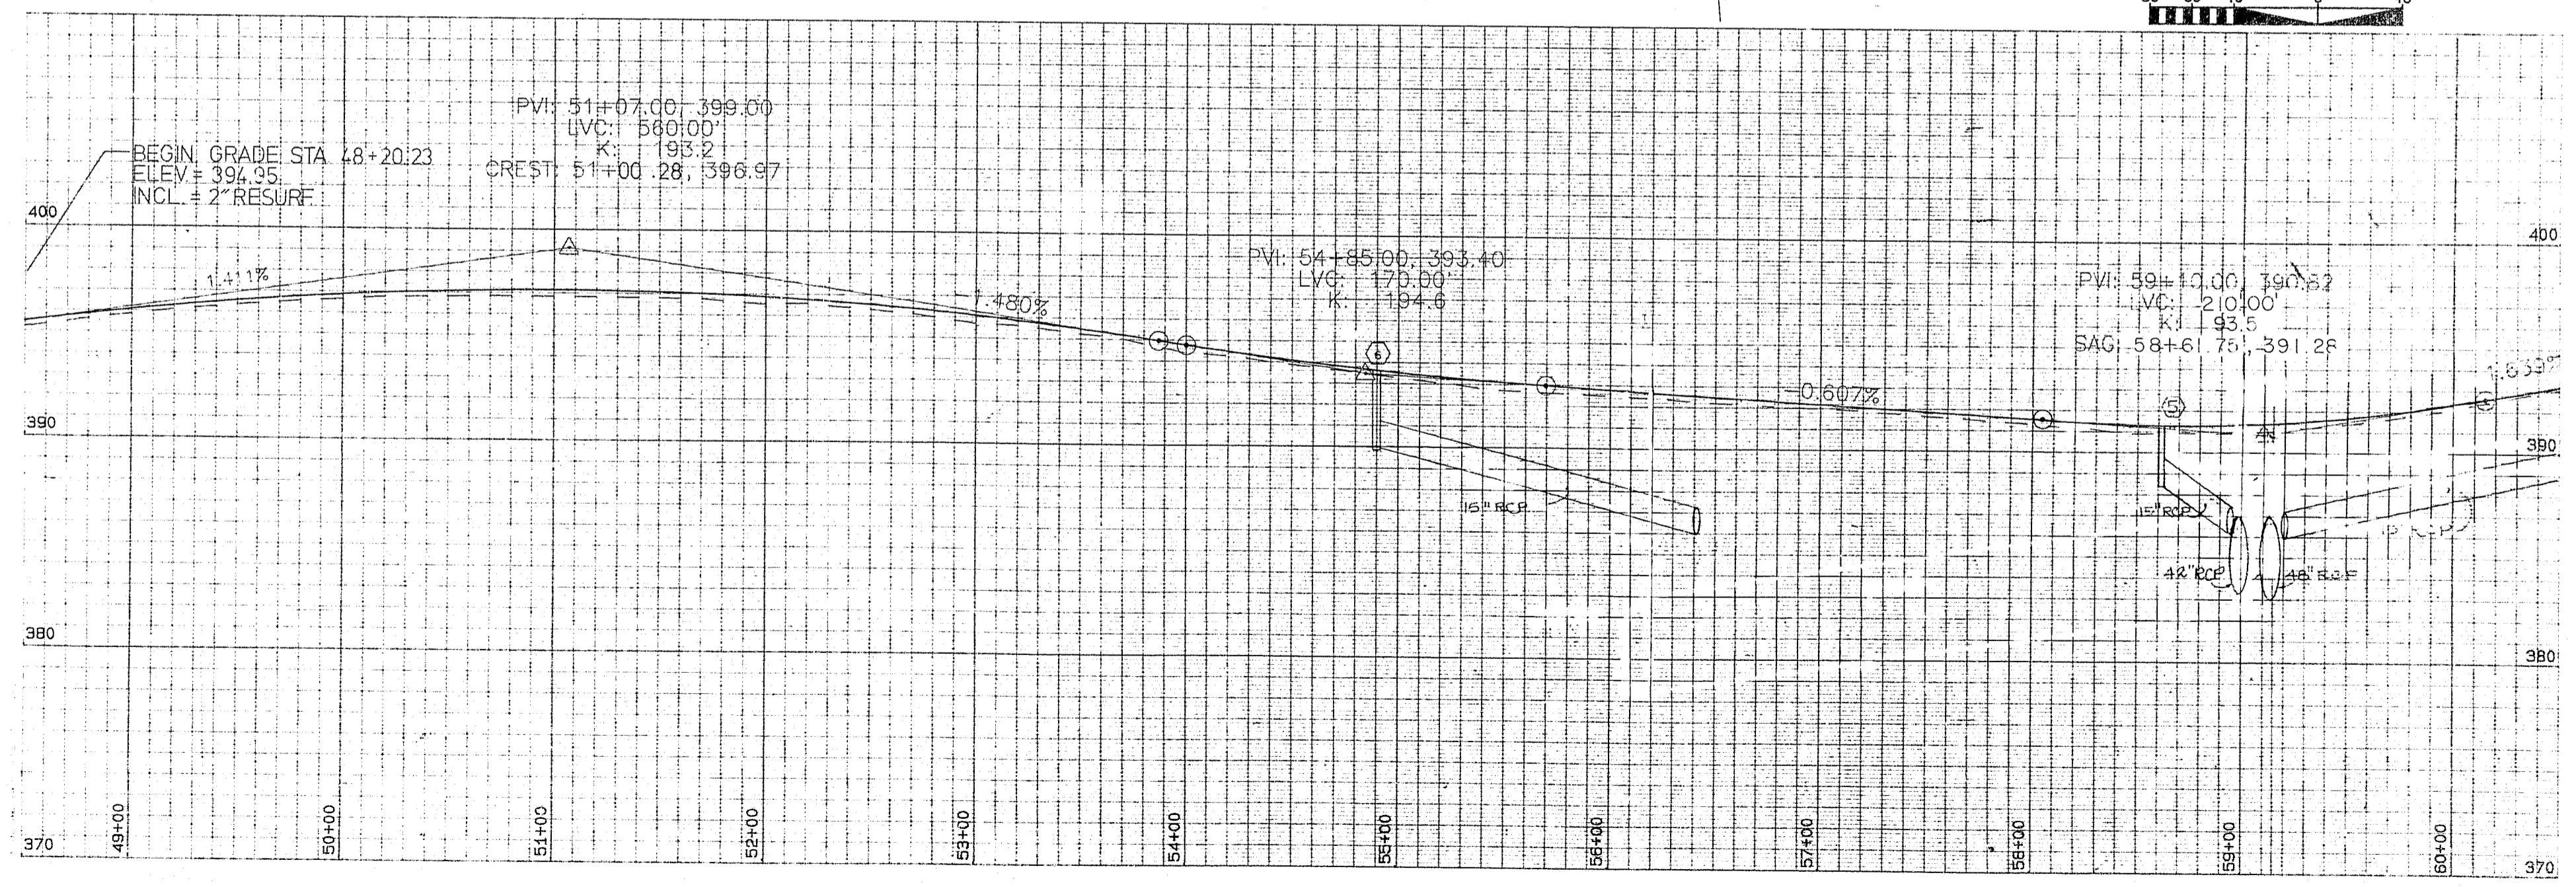

Revisions:  
 8/24/90 REVISED DRAINAGE TIES COMMENTS  
 10/8/90 - UPDATED PER DOT PLANS  
 11/9/90 - UPDATED PER DOT PLANS

DOT -Y2-  
 CURVE DATA  
 DOT PI STA. 47+44.64  
 CARY PI STA. 45+62.21  
 $\Delta = 46^{\circ}01'15''$  LT  
 $D = 4^{\circ}00'00''$   
 $\Theta_s = 6^{\circ}00'00''$   
 $T_s = 759.38$   
 $L_c = 850.52$   
 $R = 1432.39$   
 $U = 200.12'$   
 $V = 100.11'$

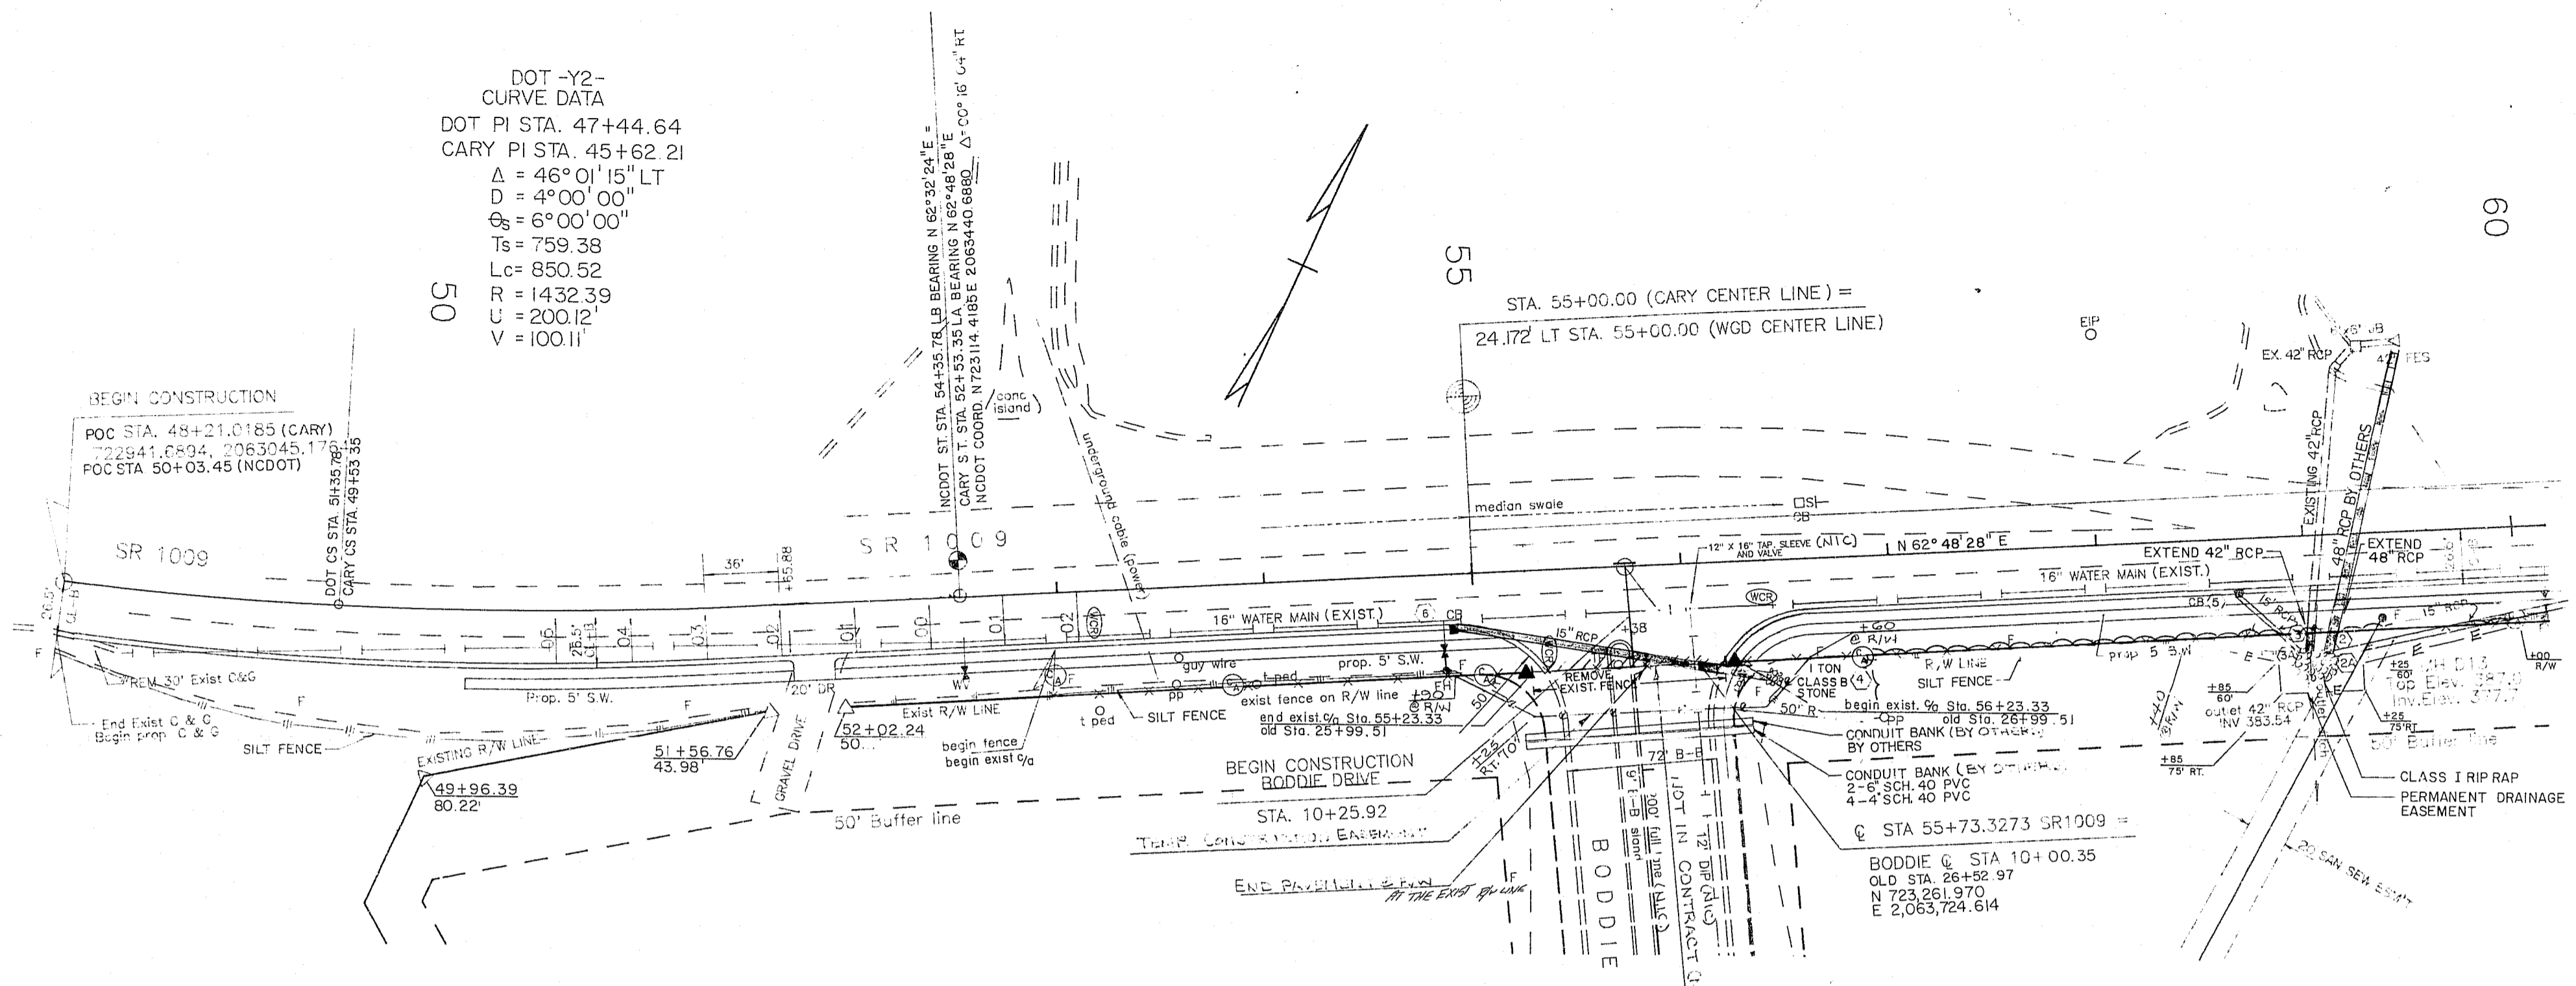

Project:  
 SR 1009  
 (TRYON ROAD)  
 SR 1009 (TRYON ROAD)  
 STA. 48+00 to STA. 60+00  
 Date:  
 JUNE 1, 1990  
 Scale:  
 1" = 40' HORIZ.  
 1" = 4' VERT.  
 Sheet:  
 4B