


CAPITAL ASSOCIATES

1100 CRESCENT GREEN, SUITE 115
CARY, N. C. 27511

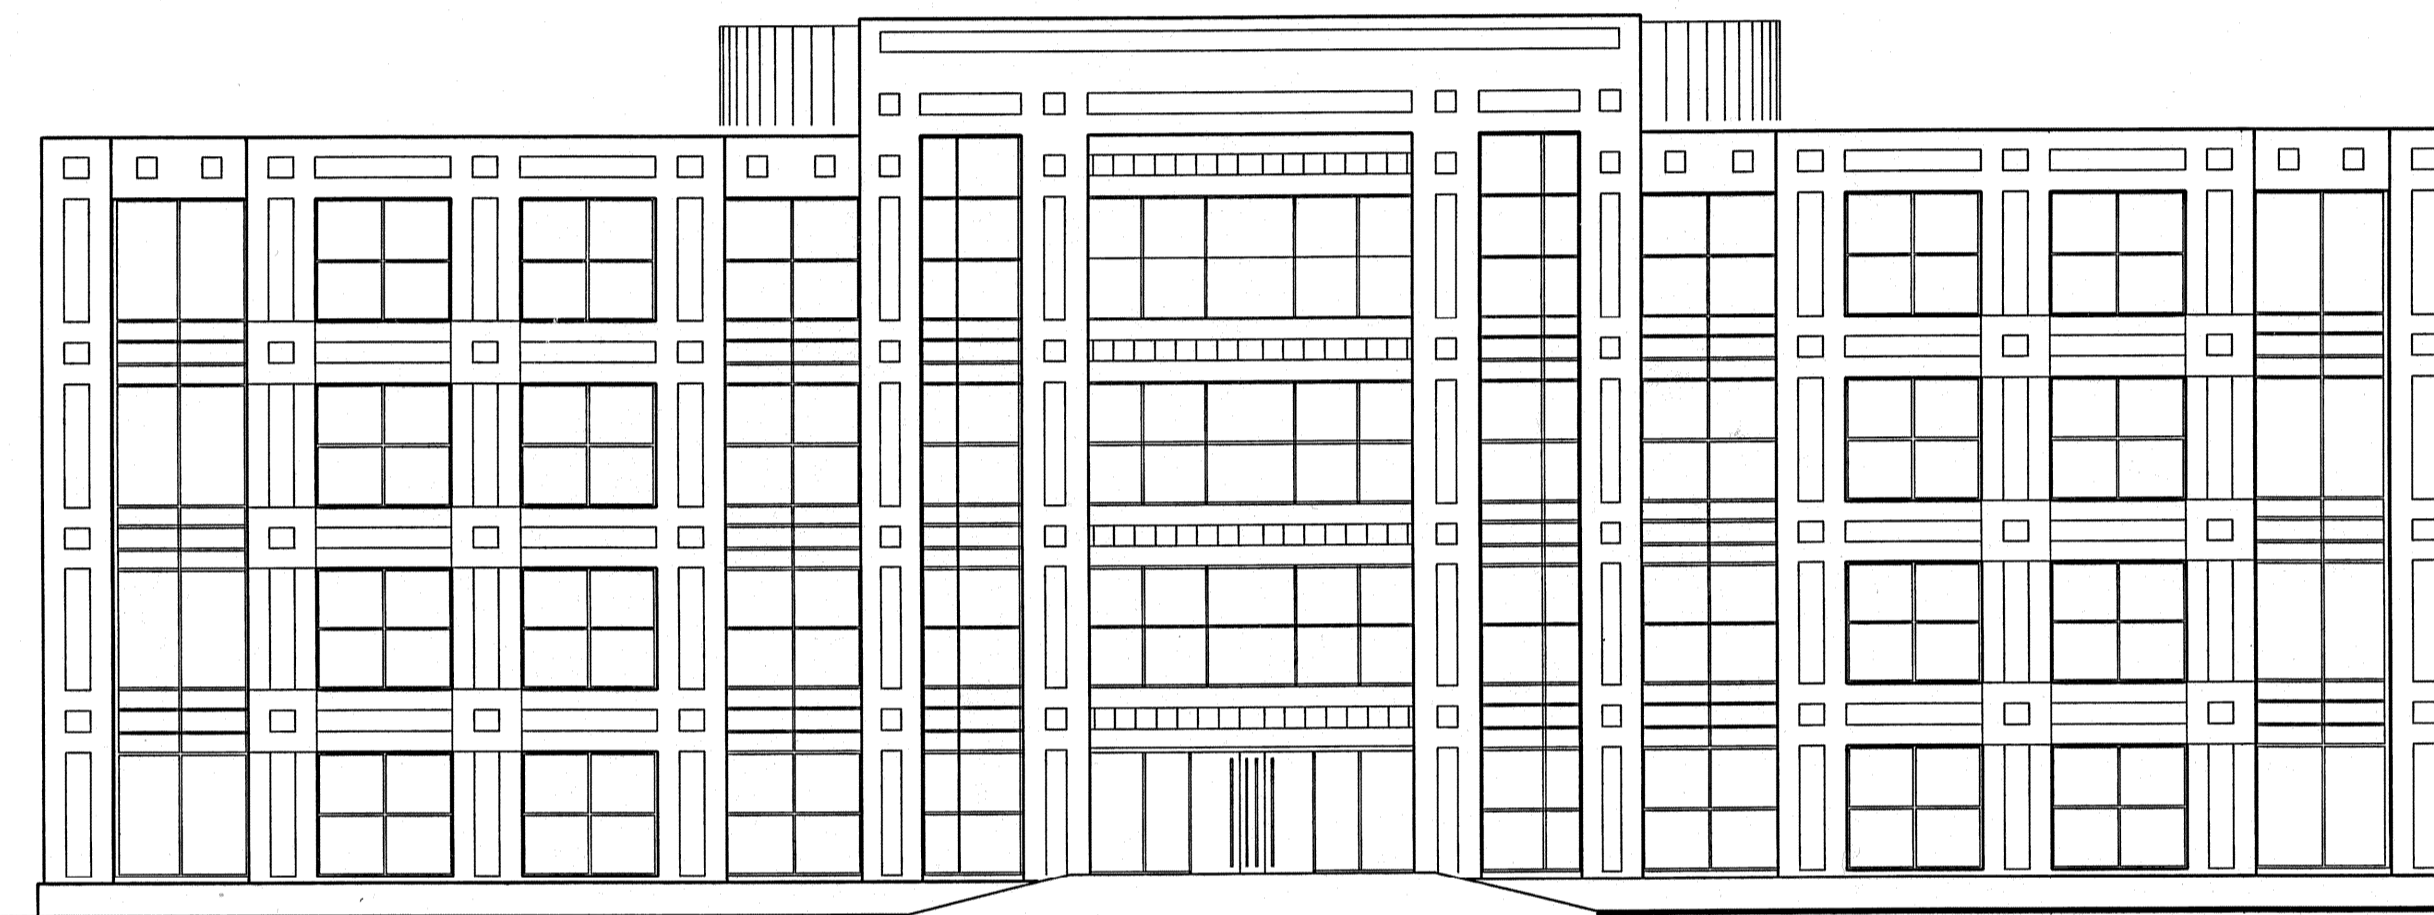

WESTON ONE ~ BUILDING TWO

ARCHITECT / LANDSCAPE ARCHITECT

HAGERSMITH DESIGN
300 SOUTH DAWSON STREET
RALEIGH, NC 27602
PHONE: 919.821.5547 FAX: 919.828.4050

CIVIL ENGINEER

W.K. DICKSON & CO., INC.
3101 JOHN HUMPHRIES WYND
RALEIGH, NC 27612
PHONE: 919.782.0495 FAX: 919.782.9672

PARKING DECK ENGINEER

TINDALL CORPORATION
P.O. BOX 1778
SPARTANBURG, SC 29304
PHONE: 864.576.3230

STRUCTURAL ENGINEER

TBA

P.M. & E. ENGINEER

BASS, NIXON AND KENNEDY
6310 CHAPEL HILL ROAD SUITE 250
RALEIGH, NC 27602
PHONE: 919.851.4422 FAX: 919.851.8968

- L-100 PROPOSED DEVELOPMENT PLAN
- L-100.1 EXISTING CONDITIONS SURVEY
- L-101 SITE LAYOUT & PROPOSED SUBDIVISION PLAN
- L-102 SITE DEMOLITION PLAN
- L-201 GRADING, SEDIMENTATION & EROSION CONTROL
- L-401 SITE PLANTING PLAN
- L-5 SITE DETAILS
- L-6 SITE DETAILS





- A-100 GARAGE LEVEL PLAN
- A-101 FIRST FLOOR PLAN

- A-201 BUILDING ELEVATIONS
- A-202 BUILDING ELEVATIONS

- A-1 PARKING DECK PLANS: LOWER LEVEL PLAN
- A-2 PARKING DECK PLANS: UPPER LEVEL PLAN
- A-3 PARKING DECK: ELEVATIONS

- U-100 STORM DRAINAGE PLAN
- U-101 UTILITY PLAN
- U-201 UTILITY DETAILS
- U-301 UTILITY DETAILS
- S-101 STORM SEWER PROFILES
- S-201 STORM SEWER DETAILS

- E-101 LIGHTING PLAN

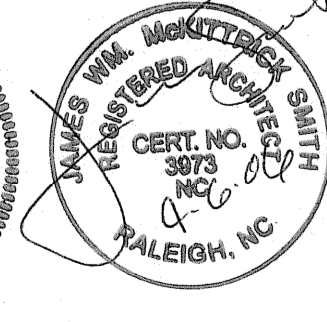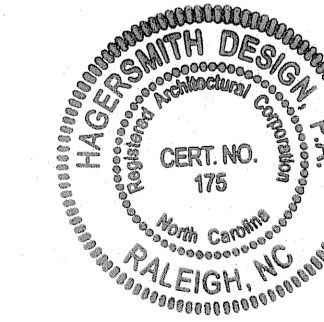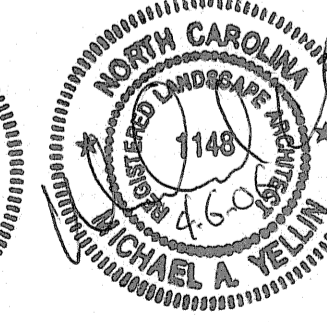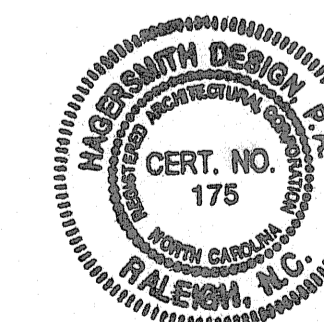

05-SP-143
APPROVED
TOWN OF CARY

Approved by IS Date 3-13-06
 Planning IS Date 4-10-06
 Engineering IS Date 4-10-06

- ORIGINAL -