


HagerSmith  
Design PA

Architecture  
Landscape Architecture  
Planning  
Interior Design

PO Box 1308  
300 South Dawson Street  
Raleigh, North Carolina 27602  
Fax: 919.828.4050

919.821.5547 © Copyright 2006

SEALS

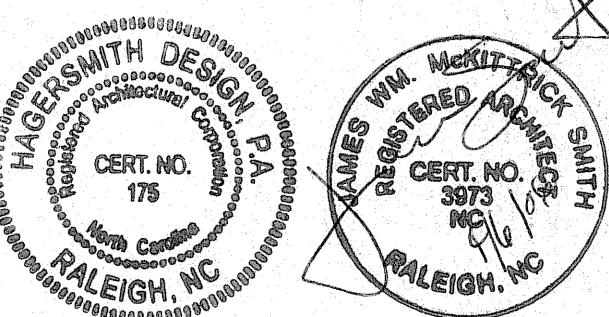

ASSOCIATES / CONSULTANTS

CIVIL ENGINEER  
WK. DICKSON & CO., INC.  
3101 JOHN HUMPHRIES WYND  
RALEIGH, NC 27612  
PHONE: 919.782.0495 FAX: 919.782.9672

PROJECT #187-040

### WESTON ONE BUILDING TWO

WESTON PARKWAY  
CARY, NORTH CAROLINA

CLIENT



CAPITAL ASSOCIATES

1100 CRESCENT GREEN, SUITE 115  
CARY, N. C. 27511

05-SP-143  
APPROVED  
TOWN OF CARY

Approved by DEC Date 3-29-06  
Planning BP Date 4-10-06  
Engineering JB Date 4-10-06

DRAWING TITLE

GARAGE LEVEL PLAN

REVISIONS

NUMBER	DESCRIPTION	DATE
1	△	

DRAWN BY

JWMS

CHECKED BY

A-100

DATE ISSUED

04/05/06

OF

**NOT FOR  
CONSTRUCTION**

1  
A100 GARAGE PLAN  
1/8" = 1'-0"

