


Existing

±125'-0"

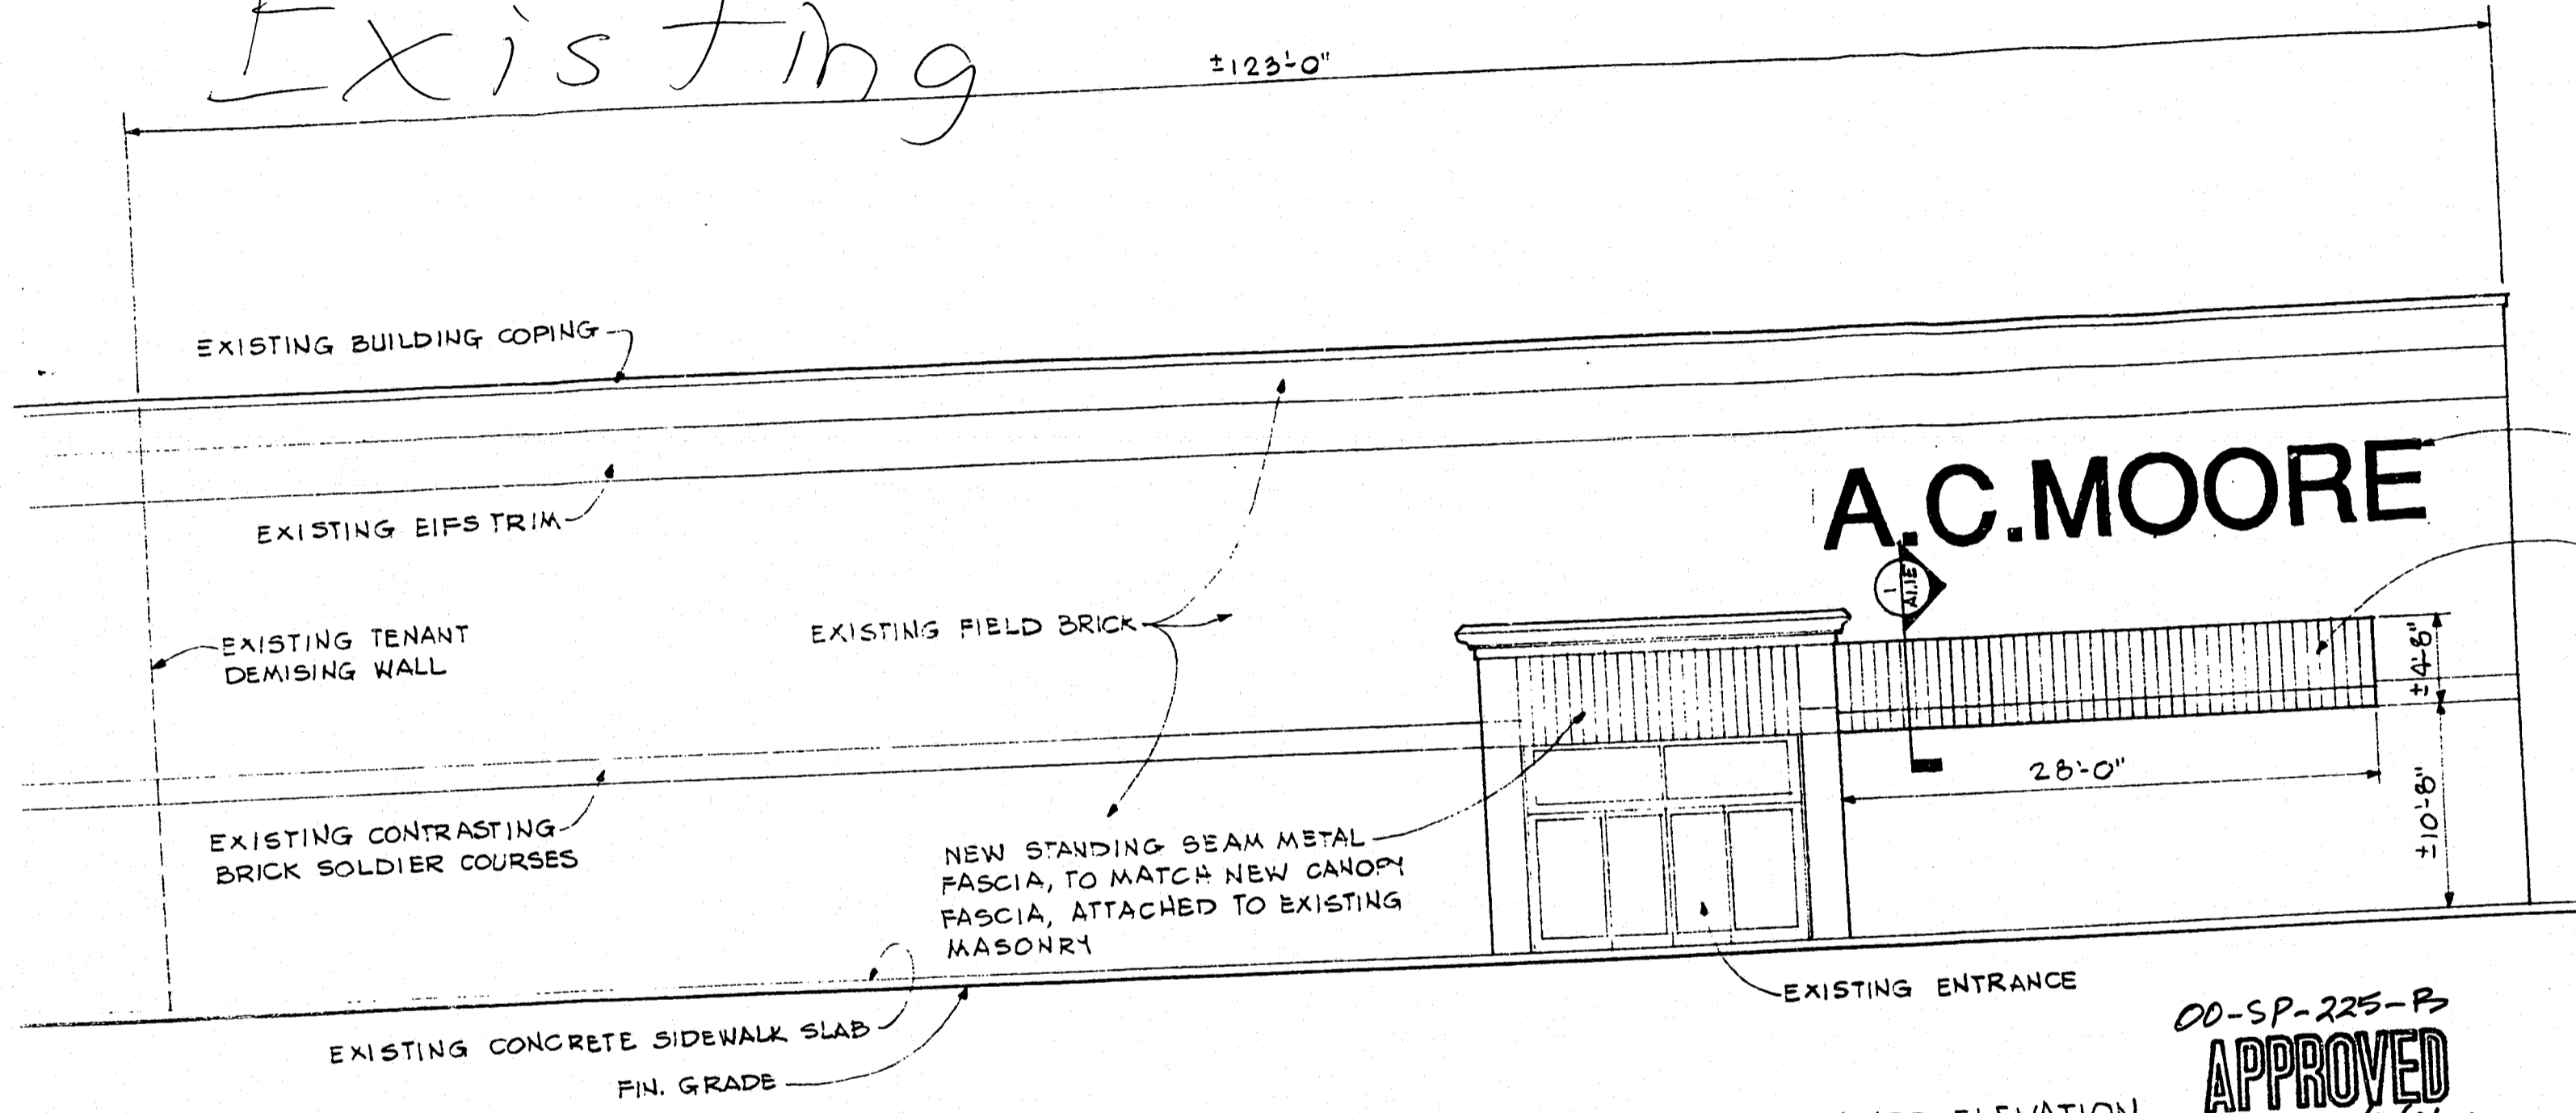

NEW A.C. MOORE ENTRANCE ELEVATION  
SCALE: 1/8" = 1'-0"

00-SP-225-P3  
**APPROVED**  
DTC: 4/11/01

CANOPY ADDITION  
(SEE NEXT SHEET)

