


Proposed


±123'-0"

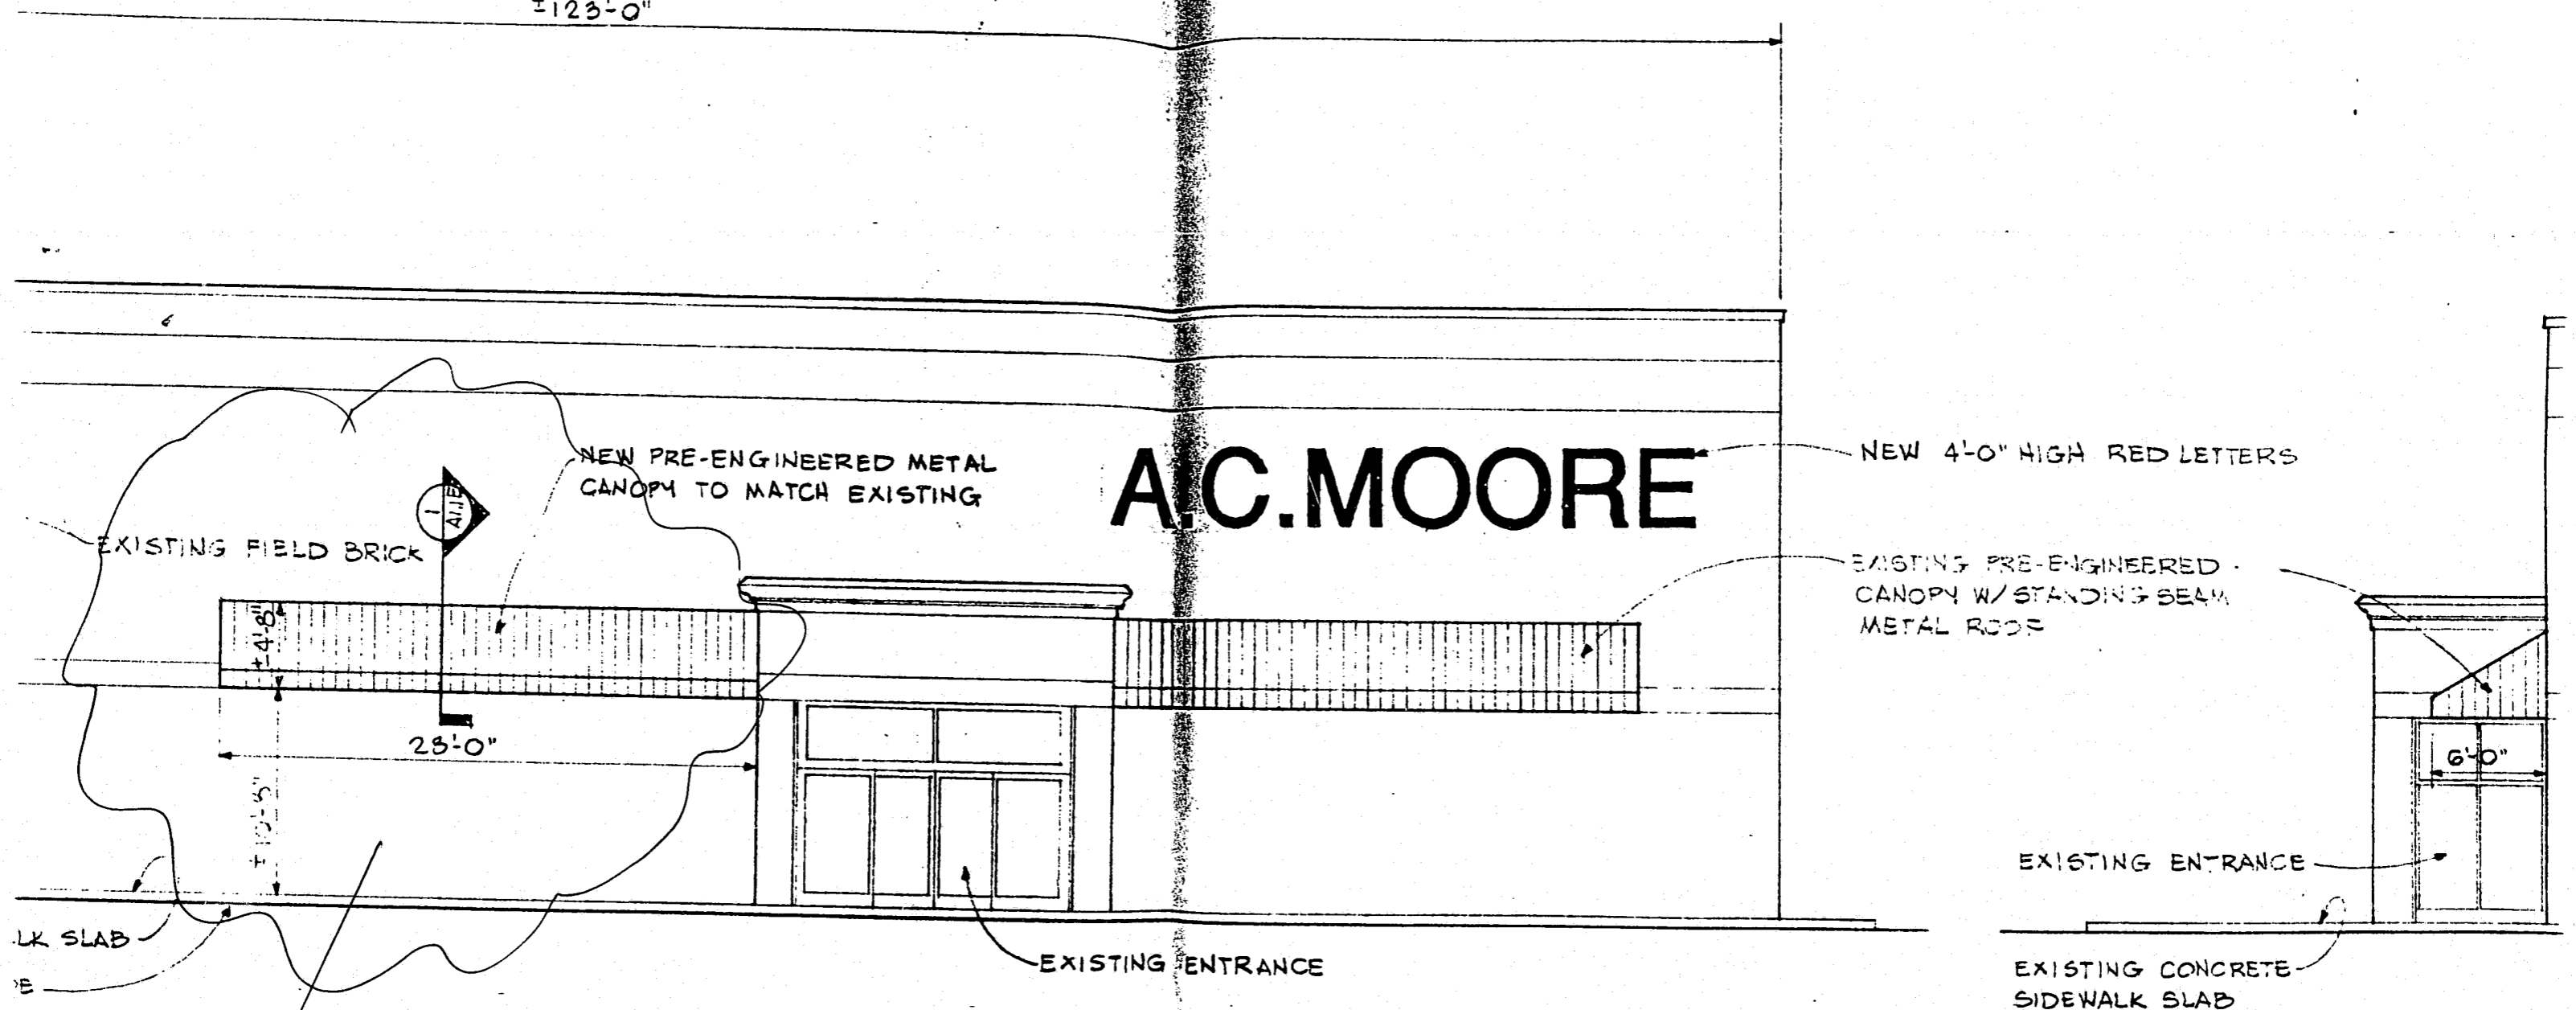

NEW A.C. MOORE ENTRANCE ELEVATION  
SCALE: 1/8" = 1'-0"

NEW A.C. MOORE

Add

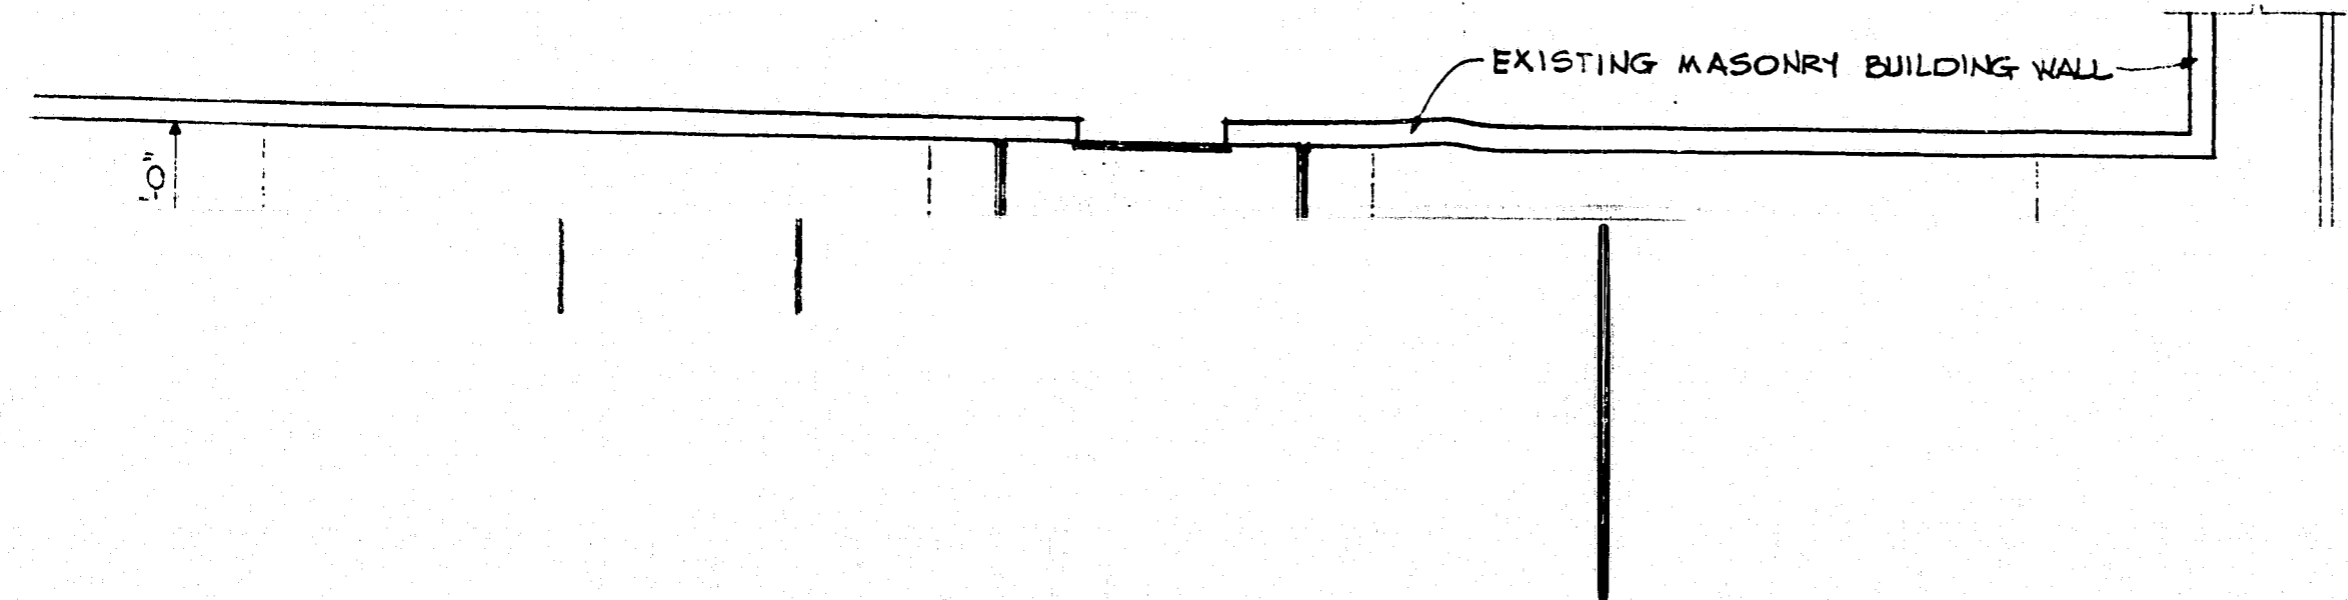

GENERAL NOTES

- 1 THIS EXTERIOR WORK IN AN AREA