


LEGEND

NEW STRIPING	—————
OLD STRIPING	-----
TO REMAIN	-----
OLD STRIPING TO	-----
BE REMOVED	-----

NOTES:
 1. ALL STRIPING SHALL BE IN ACCORDANCE WITH THE LATEST EDITION OF "MANUAL ON UNIFORM TRAFFIC CONTROL DEVICES", BY THE FEDERAL HIGHWAY ADMINISTRATION.
 2. STRIPING SHALL DELINEATE TO LANE WIDTHS AS SHOWN.
 3. PAVEMENT MARKINGS SHALL BE MADE USING THERMOPLASTIC MATERIAL IN ACCORDANCE WITH NCDOT STANDARDS.

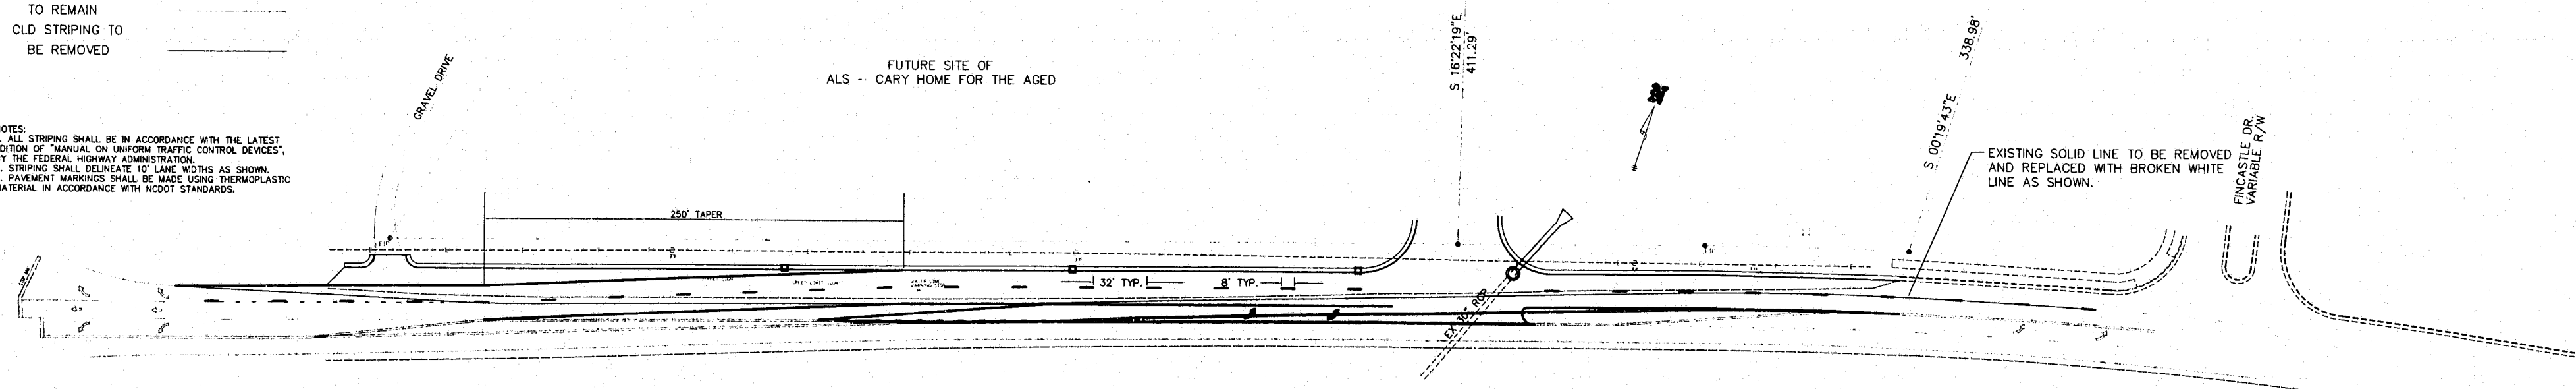


N.C. 54 STRIPING PLAN
 SCALE 1" = 50'

REVISIONS	
DATE	DESCRIPTION

SCALE: AS SHOWN
 DATE: MAY 1986
 DRAWN BY: ORG
 CHECKED BY: ORG
 APPROVED BY: ORG

TOWN OF CARY, NORTH CAROLINA
N.C. 54 WIDENING IMPROVEMENTS
 STRIPING PLAN AND DETAILS
 boney and associates, inc. - engineering & surveying - raleigh, n.c.

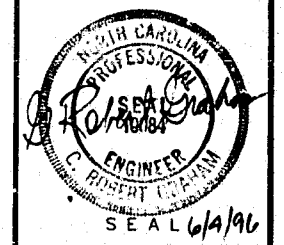

SEAL
 PROJECT NO.

SHEET NO.
2
 OF 2 SHEETS