


NORTH ENDWALL ELEVATION . . . BUILDING "5"

SCALE: 1/4" = 1'-0"

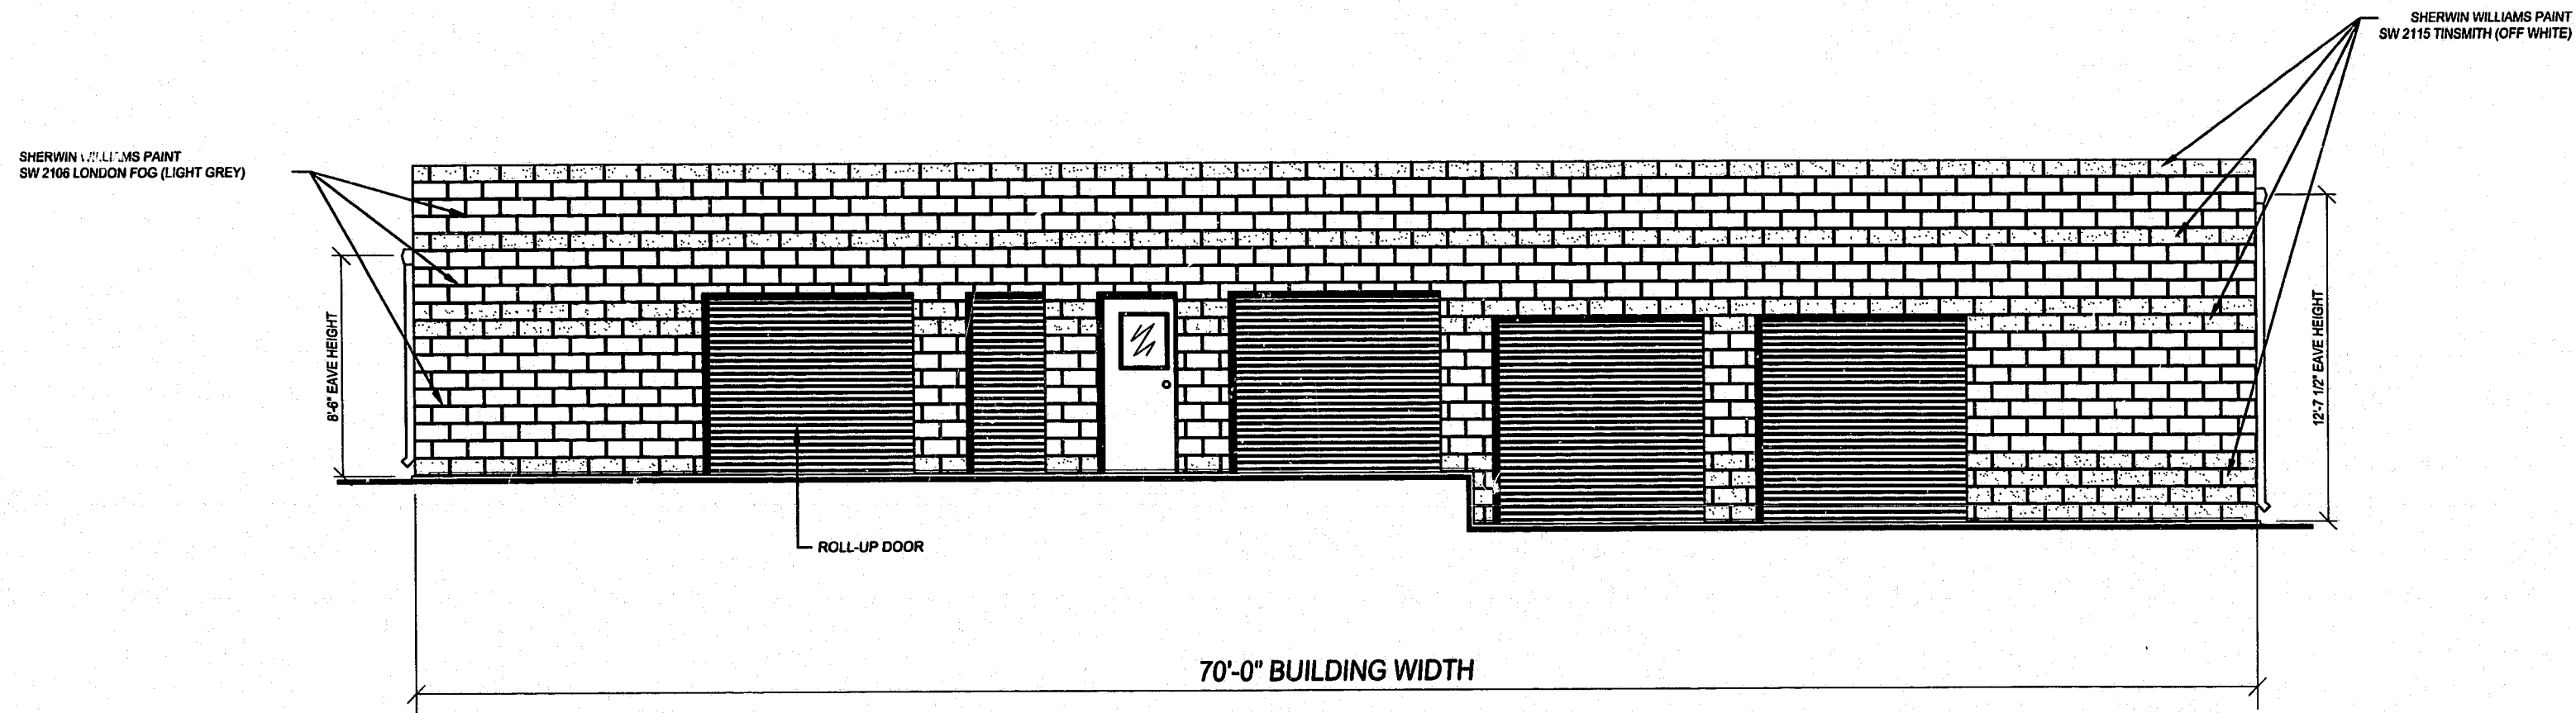


SOUTH ENDWALL ELEVATION . . . BUILDING "5"

SCALE: 1/4" = 1'-0"

NO	REVISION	DATE
1	TOWN OF CARY COMMENTS	08/13/01
A	TOWN OF CARY COMMENTS	10/29/01

A+ SELF STORAGE LOT 4
 WEATHERFIELD INDUSTRIAL PARK
 CARY, NORTH CAROLINA

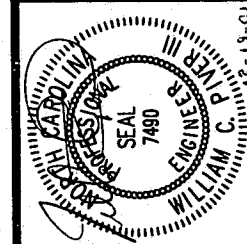

Piver & Associates, P.A.
Development Management & Engineering
 8009 CREEDMOOR ROAD, SUITE 200
 RALEIGH, NORTH CAROLINA 27613
 TELEPHONE: (919) 844-9060
 FAX: (919) 844-9070



01-SP-101-#
APPROVED
 DRG 12-27-01 Smp
 12-27-01 TG

NOTE:
 ALL EXTERIOR MATERIALS AND
 COLORS SHALL BE THE SAME
 AS USED ON THE EXISTING FACILITY.

DATE: 10/29/01

DRAWN: ICJ

SHEET:

PRELIMINARY DESIGN - NOT RELEASED FOR CONSTRUCTION