



PRE DEVELOPMENT PLAN  
 SCALE: 1"=30'

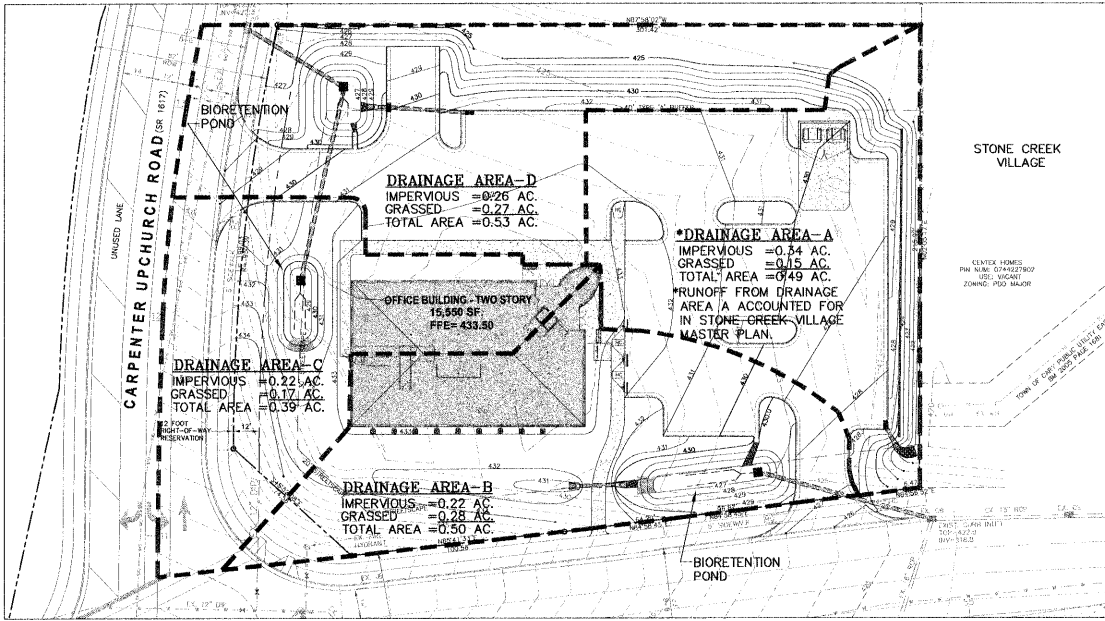

POST DEVELOPMENT PLAN  
 SCALE: 1"=30'

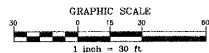

05-SP-154

FINAL PLAN - NOT RELEASED FOR CONSTRUCTION

REVISIONS
1. 01-27-06 REVISED PER TOWN OF CARY 1st REVIEW.
2. 03-10-06 REVISED PER TOWN OF CARY 2nd REVIEW.

**ADVANTAGE REALTY GROUP IV**  
**OFFICE BUILDING**  
**2128 HIGH HOUSE ROAD**  
 CARY NC

SCALE: 1"=30'  
 ORIGINAL DATE: 12-16-05  
 LATEST REVISION DATE: 03-10-06  
 PROJECT NO: 04-157

PRE VS POST DRAINAGE AREA PLAN



**DEVELOPMENT ENGINEERING, INC.**  
 Professional Engineering Consultants  
 244 W. Millbrook Road, Raleigh, NC 27609  
 P. O. Box 17705, Raleigh, NC 27619  
 Phone: 919-847-8300  
 Fax: 919-847-2130  
 E-mail: Office@de-inc.com

SHEET NO.  
**7**

NOTE:  
 1. RUNOFF FROM DRAINAGE AREA A (PRE AND POST) IS INCLUDED IN STORM WATER CALCULATIONS FOR THE STONE CREEK VILLAGE MASTER PLAN.  
 2. PRE DEVELOPMENT RUNOFF AND NITROGEN CALCULATIONS ARE FOR THE NET 1.67 AC. SITE. POST DEVELOPMENT RUNOFF AND NITROGEN CALCULATIONS EXTEND TO THE CENTER OF PROPOSED CARPENTER UPCHURCH ROAD.  
 3. SEE SHEET 8 FOR RUNOFF AND NITROGEN CALCULATIONS.

Cary Project Number  
 05-SP-154  
 APPROVED  
 TOWN OF CARY  
 Approved by: [Signature] Date: 3/11/06  
 Planning: [Signature] Date: 3/11/06  
 Engineering: [Signature] Date: 4/12/06