



Revisions  
 18 JUNE 96 - 1st TOC REVIEW



Project  
**AERIAL CENTER EXECUTIVE PARK**

**AERIAL CENTER PARKWAY**

Date  
 6 JUNE 1986

Scale  
 1" = 40' HORIZONTAL  
 1" = 4' VERTICAL

Sheet

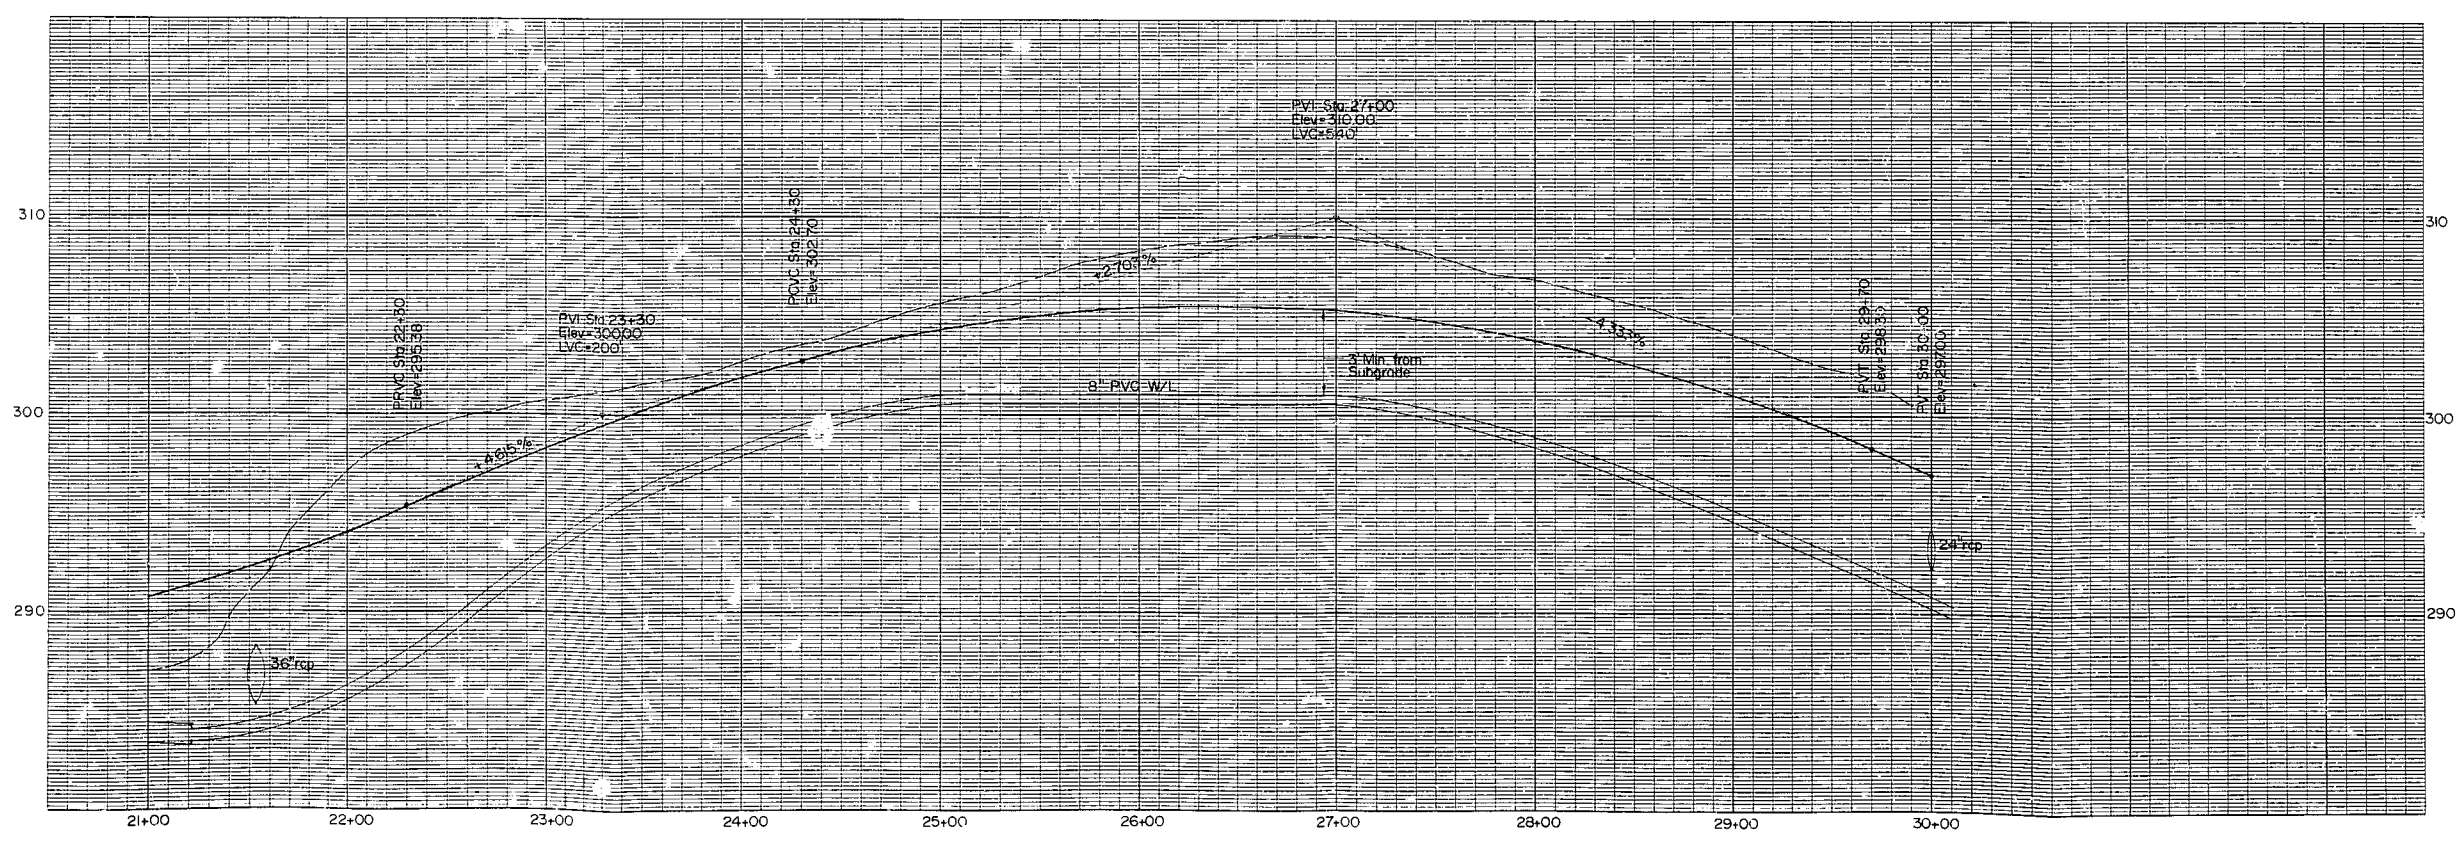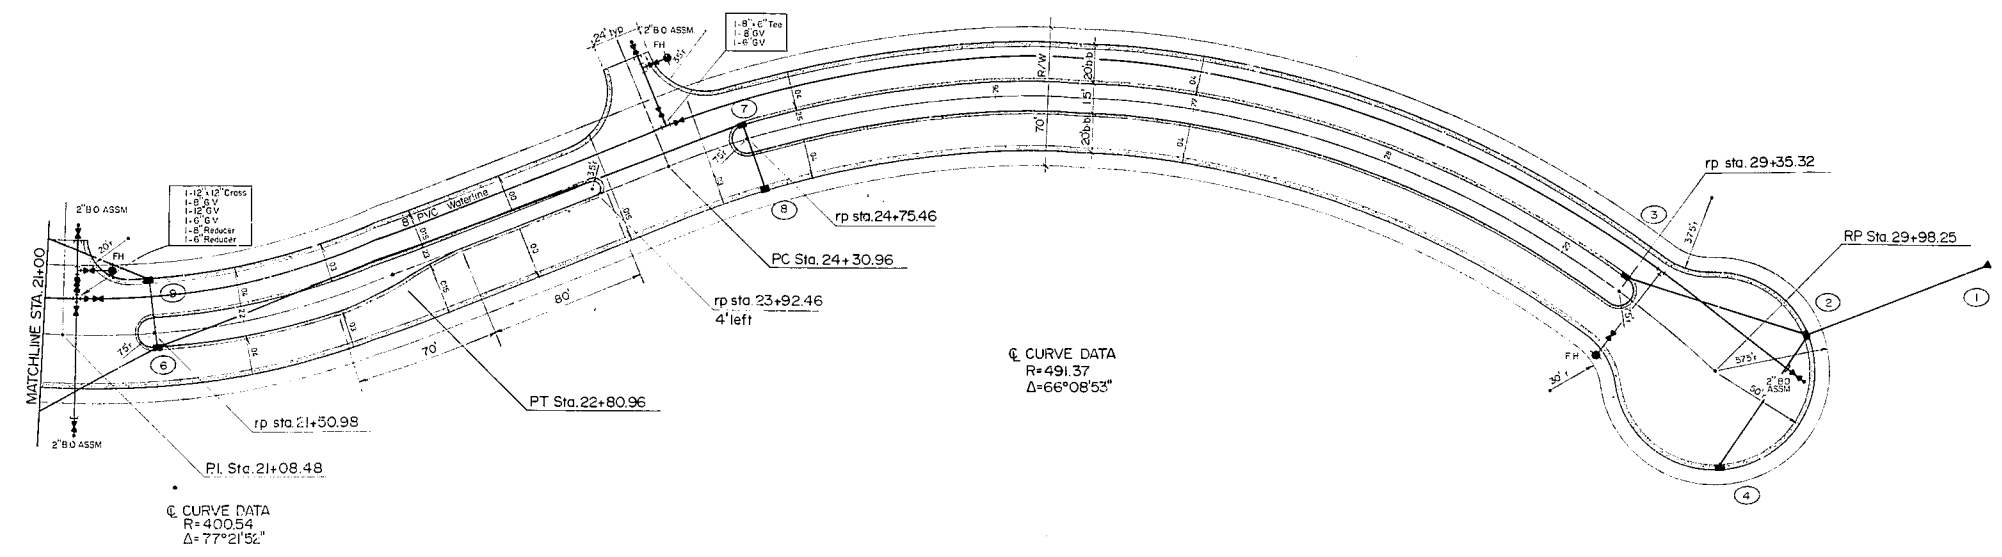

SEE REFERENCE SHEET