




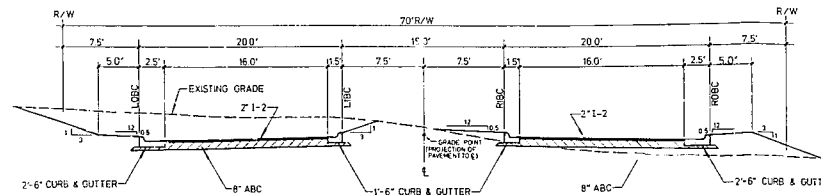

Revisions  
 18 JUNE 86 - 1st TOC REVIEW

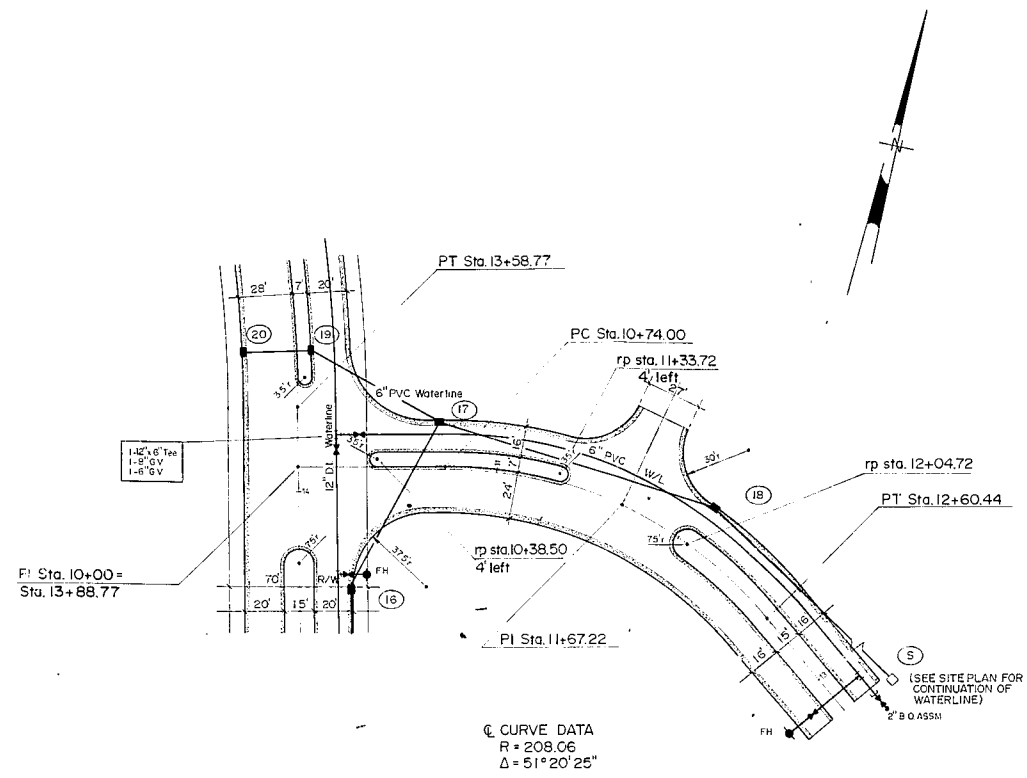


AERIAL CENTER PARKWAY

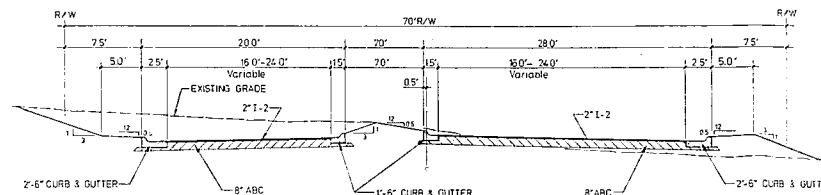


AERIAL CENTER PARKWAY WITH TURN LANE

STATIONS:  
 10+39.03 - 13+25.27  
 11+14.98 - 20+69.88  
 22+42.46 - 23+92.46

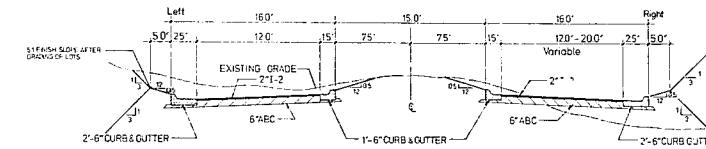

PRIVATE DRIVE

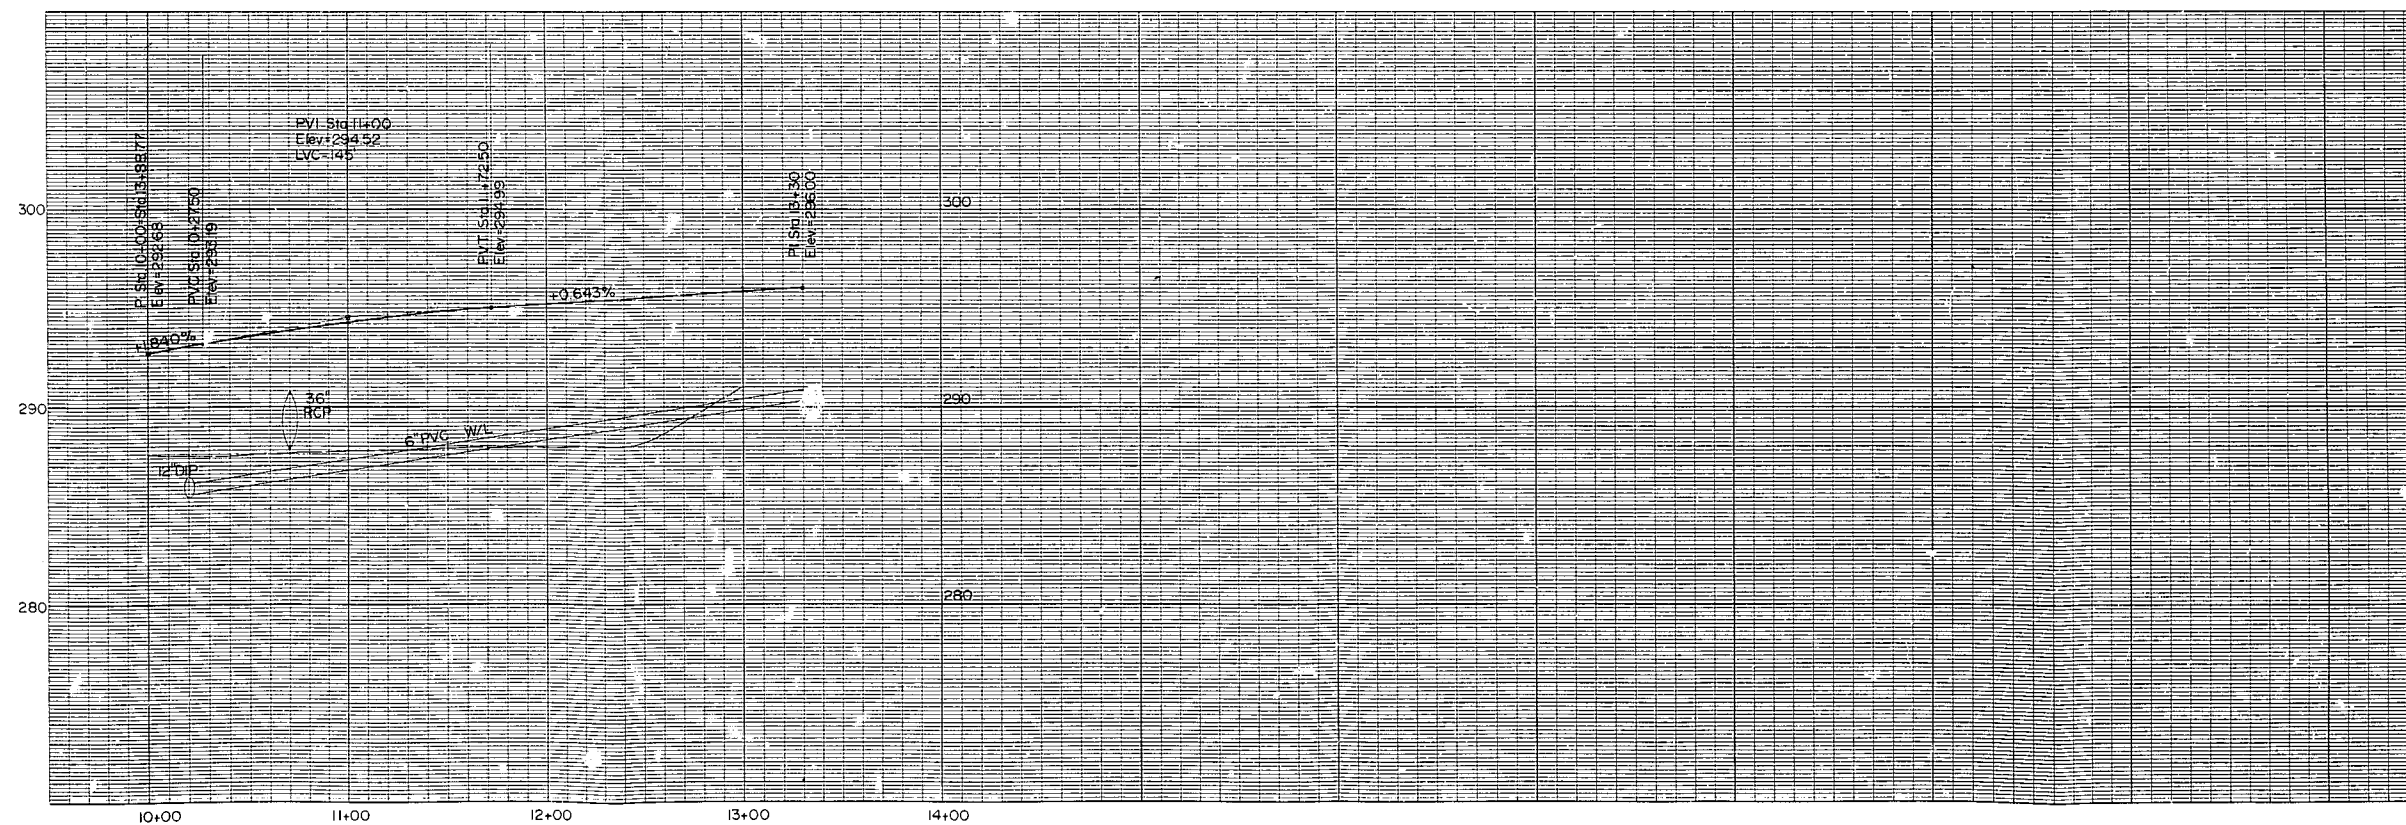

Project  
 AERIAL CENTER  
 EXECUTIVE PARK

Date  
 6 JUNE 1986

Scale  
 1" = 40' HORIZONTAL  
 1" = 4' VERTICAL

Sheet