


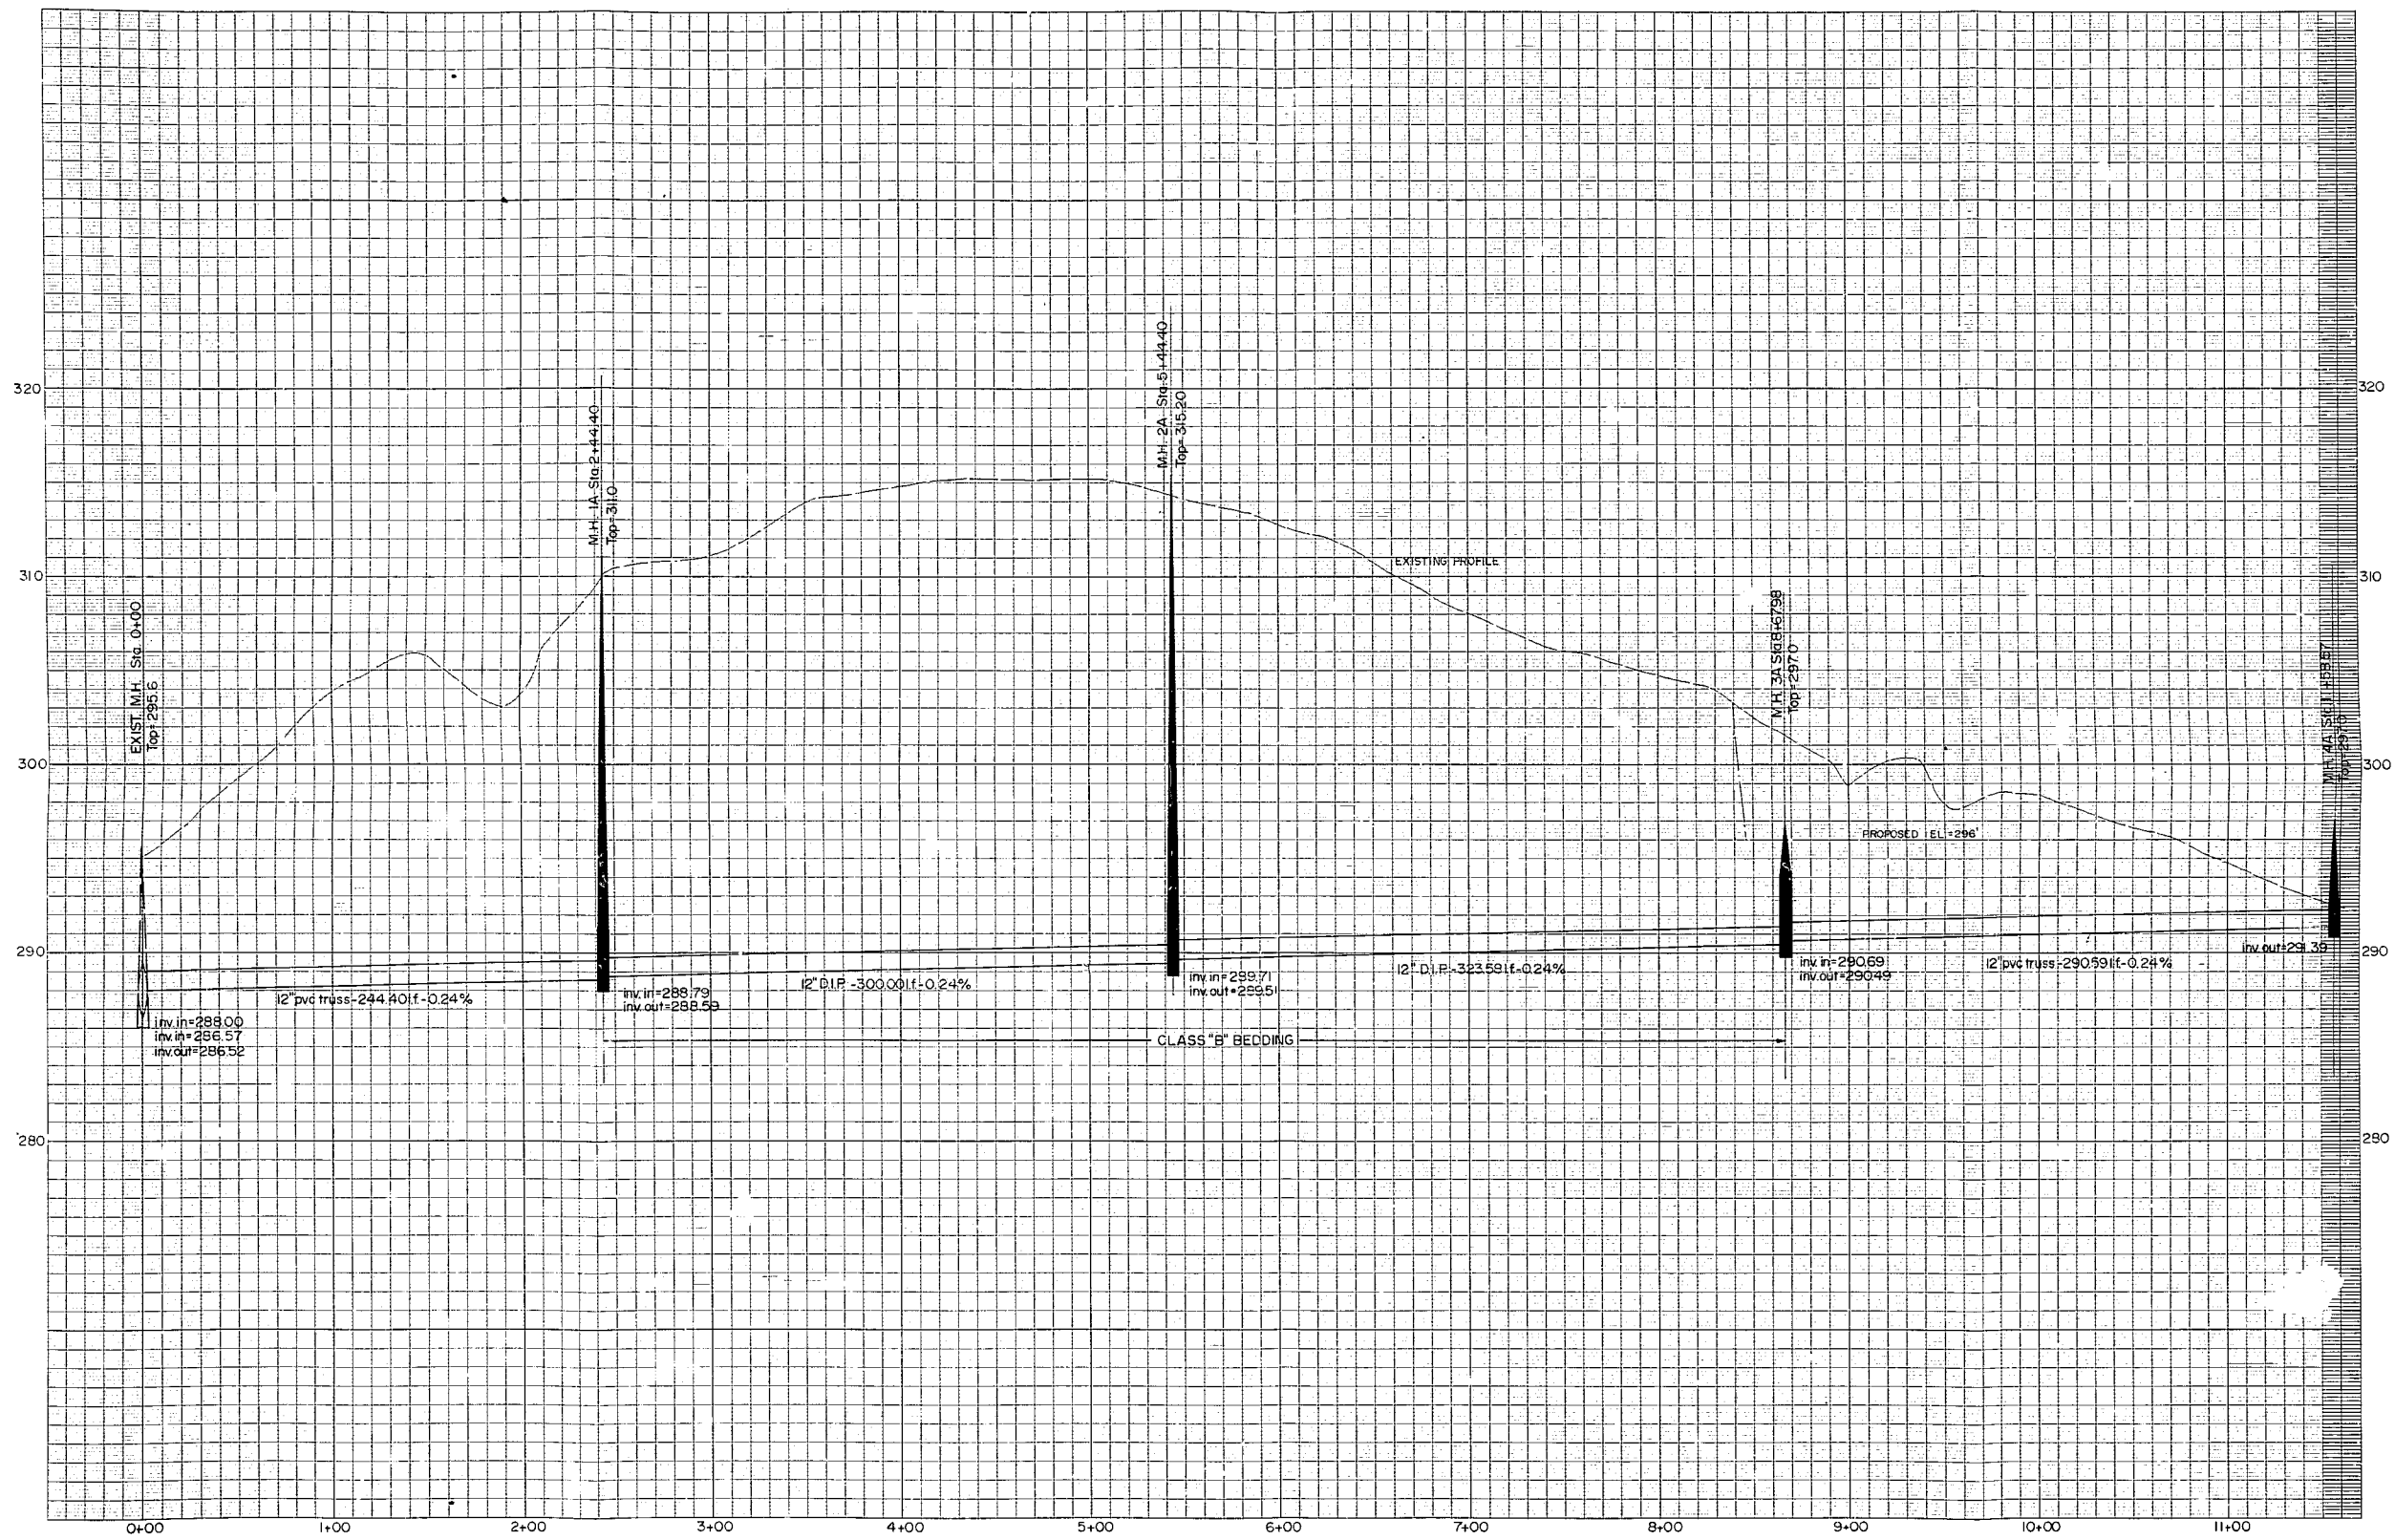

Revisions  
 18 JUNE 86 - 1st TOC REVIEW



Project  
**AERIAL CENTER  
 EXECUTIVE PARK**  
 LATERAL A

Date  
 6 JUNE 1986

Scale  
 1" = 40' HORIZONTAL  
 1" = 4' VERTICAL

Sheet