



NOTE:
 - ALL MANHOLE DIA. SHALL BE 4'-0" UNLESS INDICATED OTHERWISE.
 - CONTRACTOR TO VERIFY LOCATION OF EXIST. UTILITIES
 - CONTRACTOR IS TO MAINTAIN EXISTING ACCESS ROAD DURING CONSTRUCTION

PROPERTY REFERENCE: SEE M.P. 1554-155 & 156

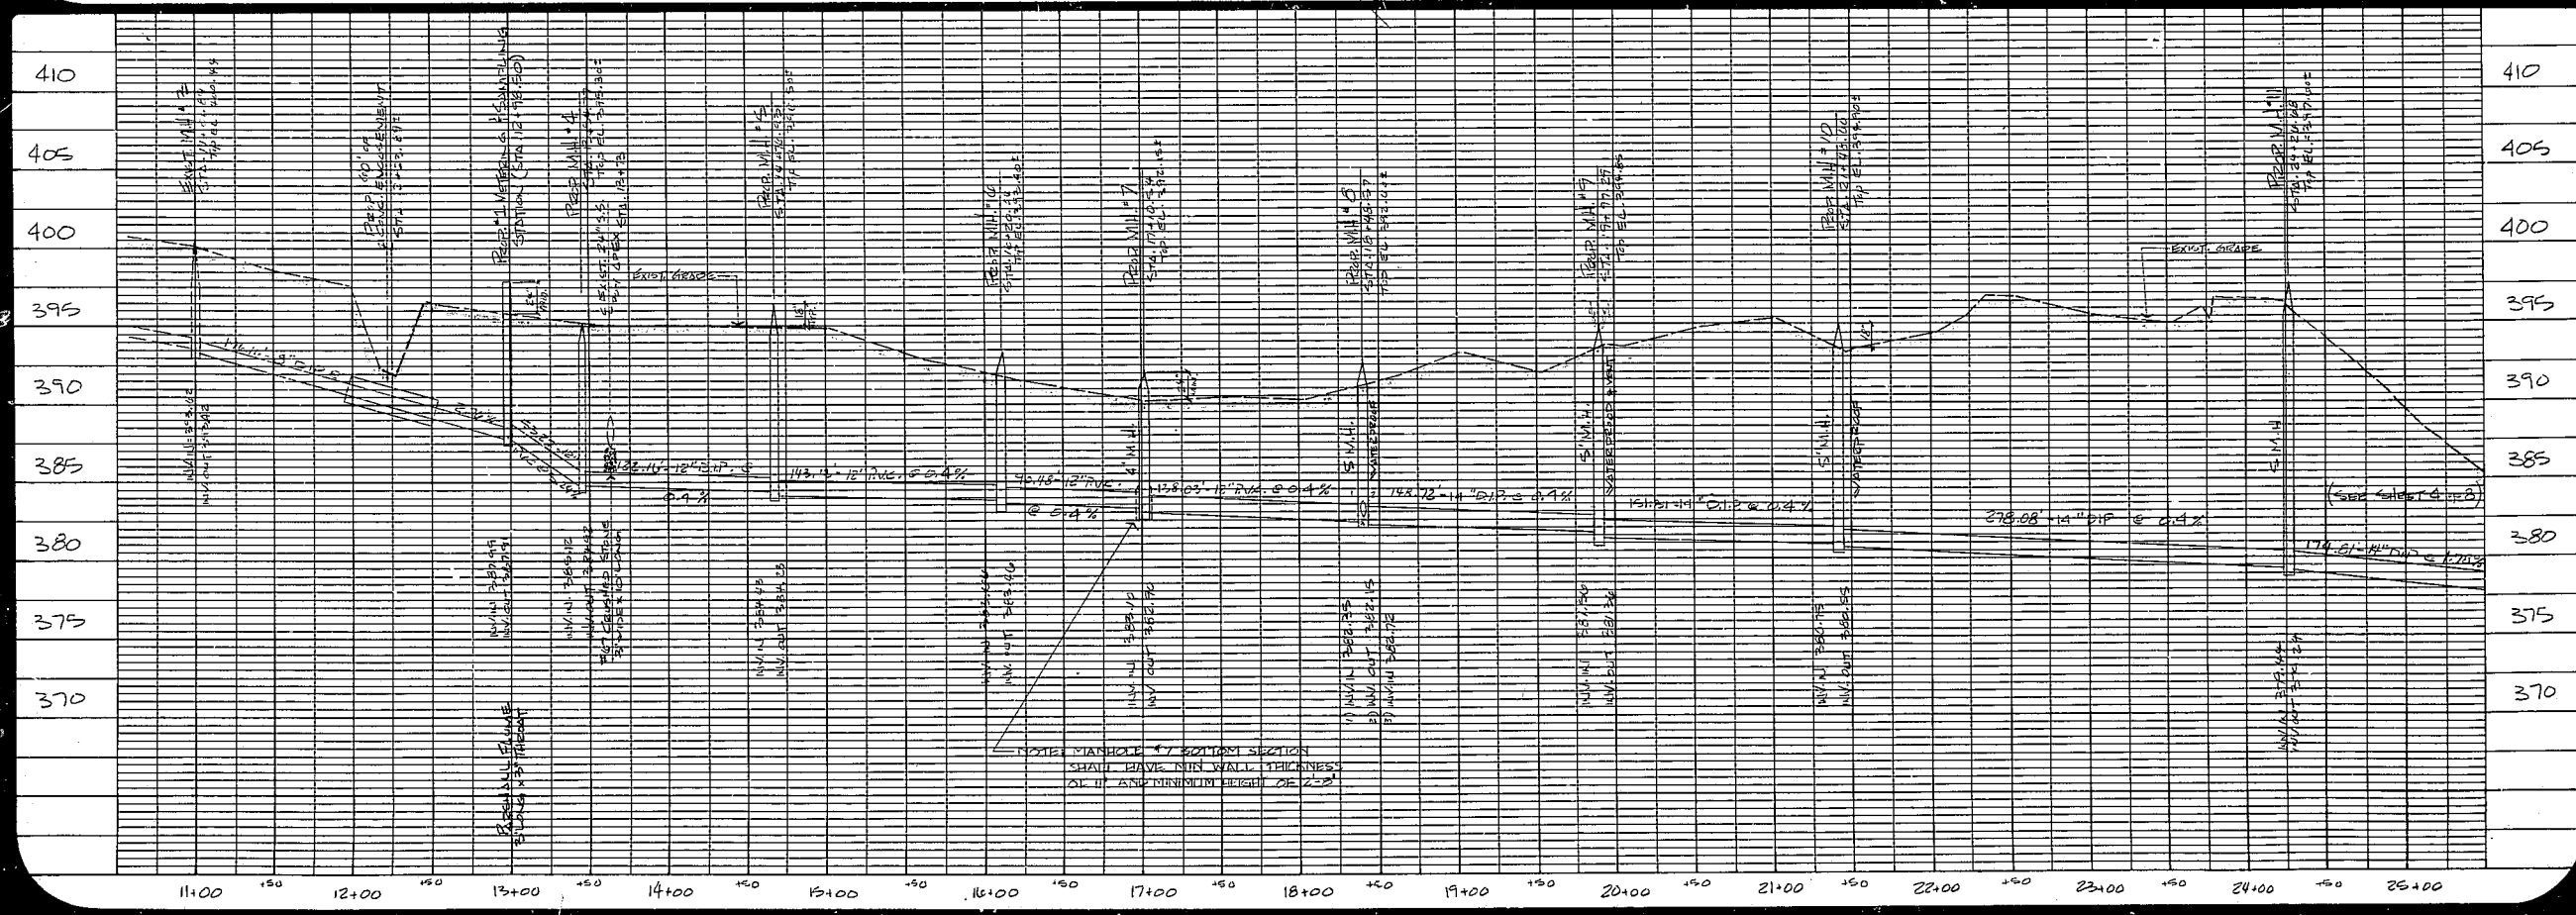

NOTES: MANHOLE #7 BOTTOM SECTION SHALL HAVE MIN WALL THICKNESS OF 11" AND MINIMUM HEIGHT OF 2'-2"

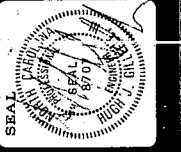

PROJECT
 ALAVI
 SANITARY SEWER MAIN

DATE
 31-Jan-1984

SCALE
 Vertical - 1"=5'
 PLAN-HORIZ. - 1"=50'

SHEET
 3
 OF
 8

DRAWN BY
 R. PENFIELD

REVISIONS
 3/5/84 CORRECTED
 GRADES - M.H.#6 THRU
 M.H.#11
 5/18/84 PROPERTY OWNERS
 508