



PROPERTY REFERENCE: LEE M.B. 1984-156

CONTRACTOR TO VERIFY LOCATION OF EXIST. UTILITIES

NOTE: ALL MANHOLE DIA. SHALL BE 4'-0" UNLESS NOTATED OTHERWISE.

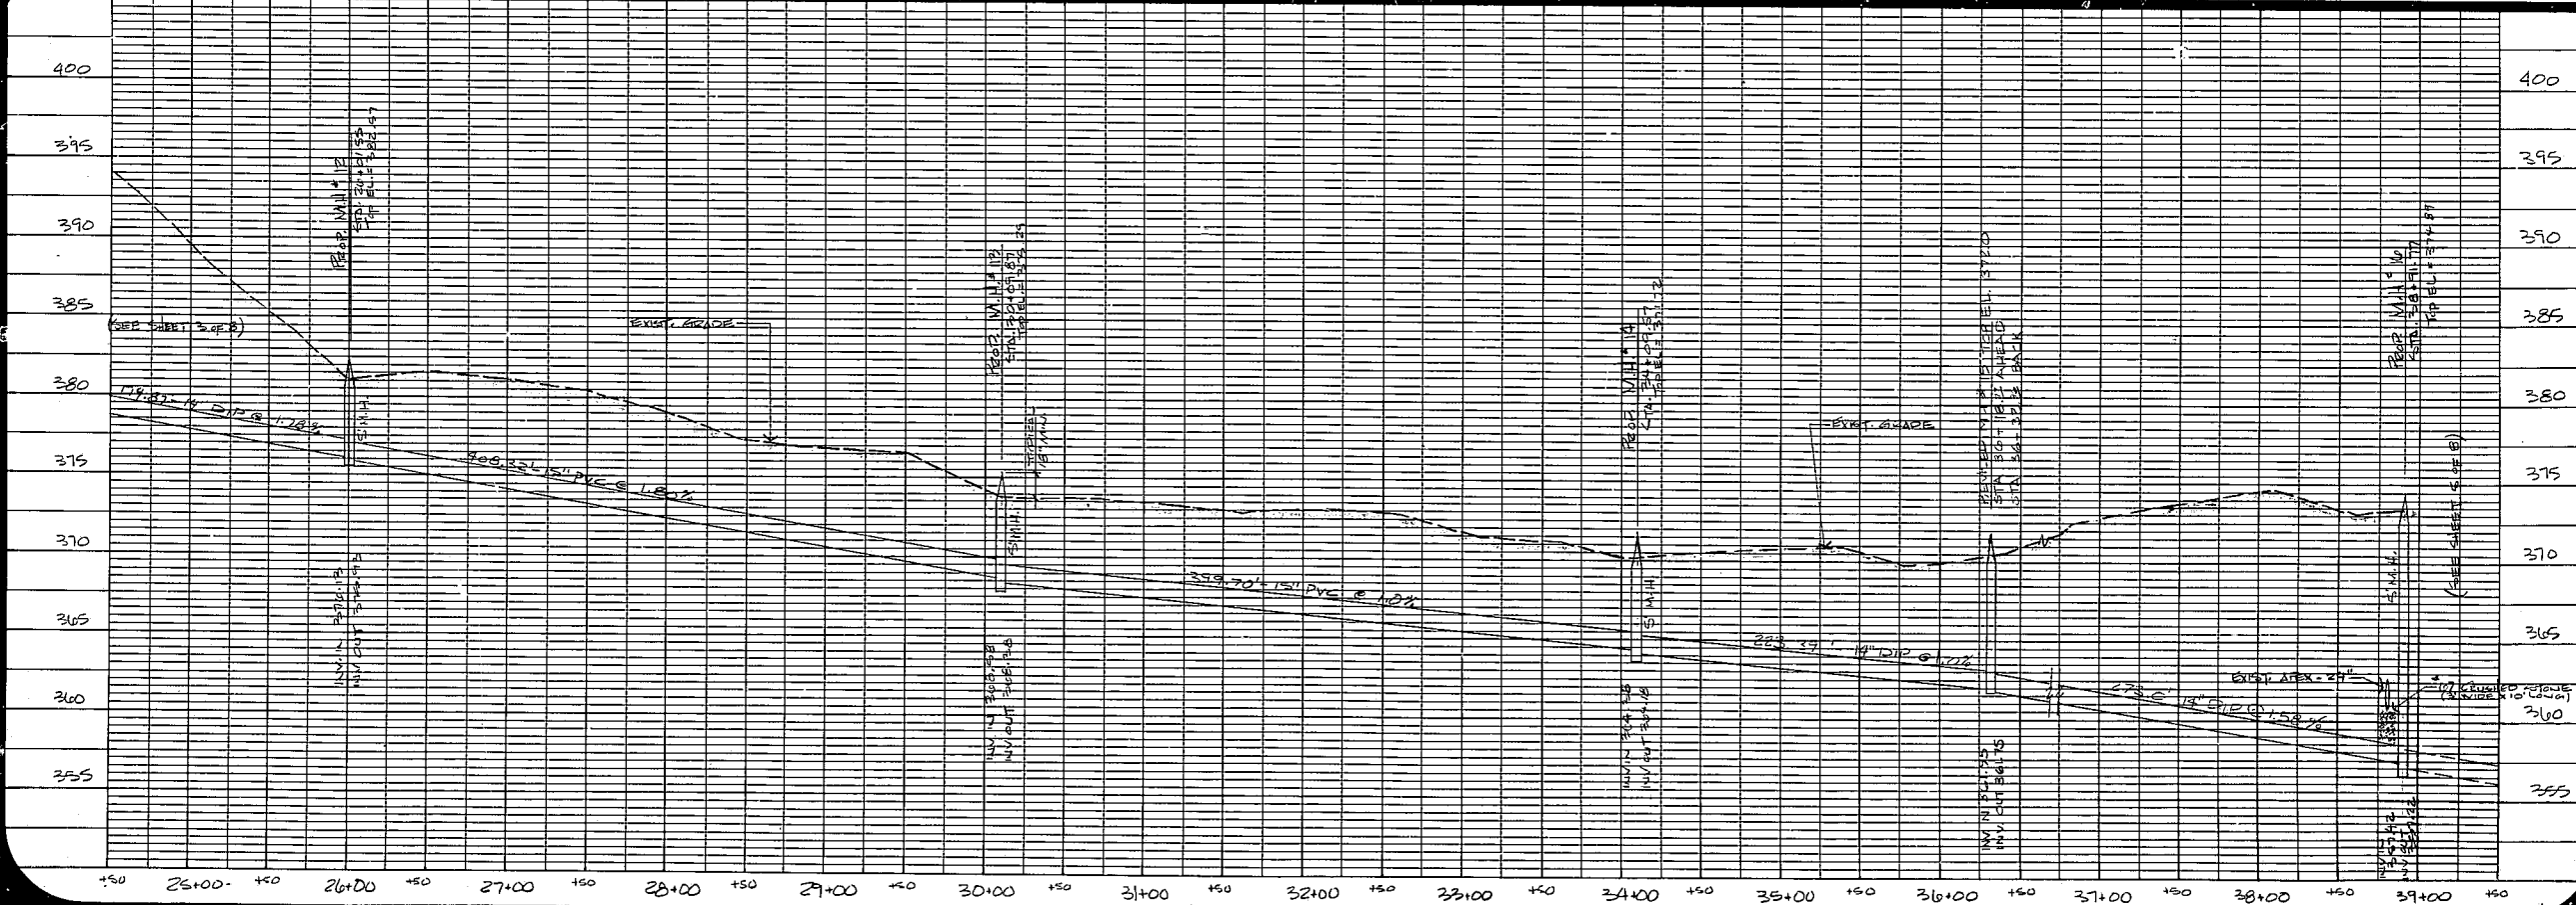

DEPARTMENT
ENGINEERING
CARY, N.C.

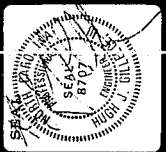

PROJECT
ALAVI
SANITARY SEWER MAIN

DATE
31-JUN-1984

SCALE
VERT. 1"=10'
PLAN. HORIZ. 1"=50'

SHEET
4
OF
8

DRAWN BY
R. BENFIELD

REVISIONS
3/15/84 REVISION
GRADES & LOCATION
M.H. #11 FROM M.H. #12
2/28
2/1/84 PROPERTY
OWNER FOR
7/16/84 REVISION
LOCATION M.H. #15 FROM