


PROPERTY REFERENCE: SEE MAPS 164-160 & 225

NOTE: CONTRACTOR TO VERIFY EXIST. UTILITY LOCATIONS.

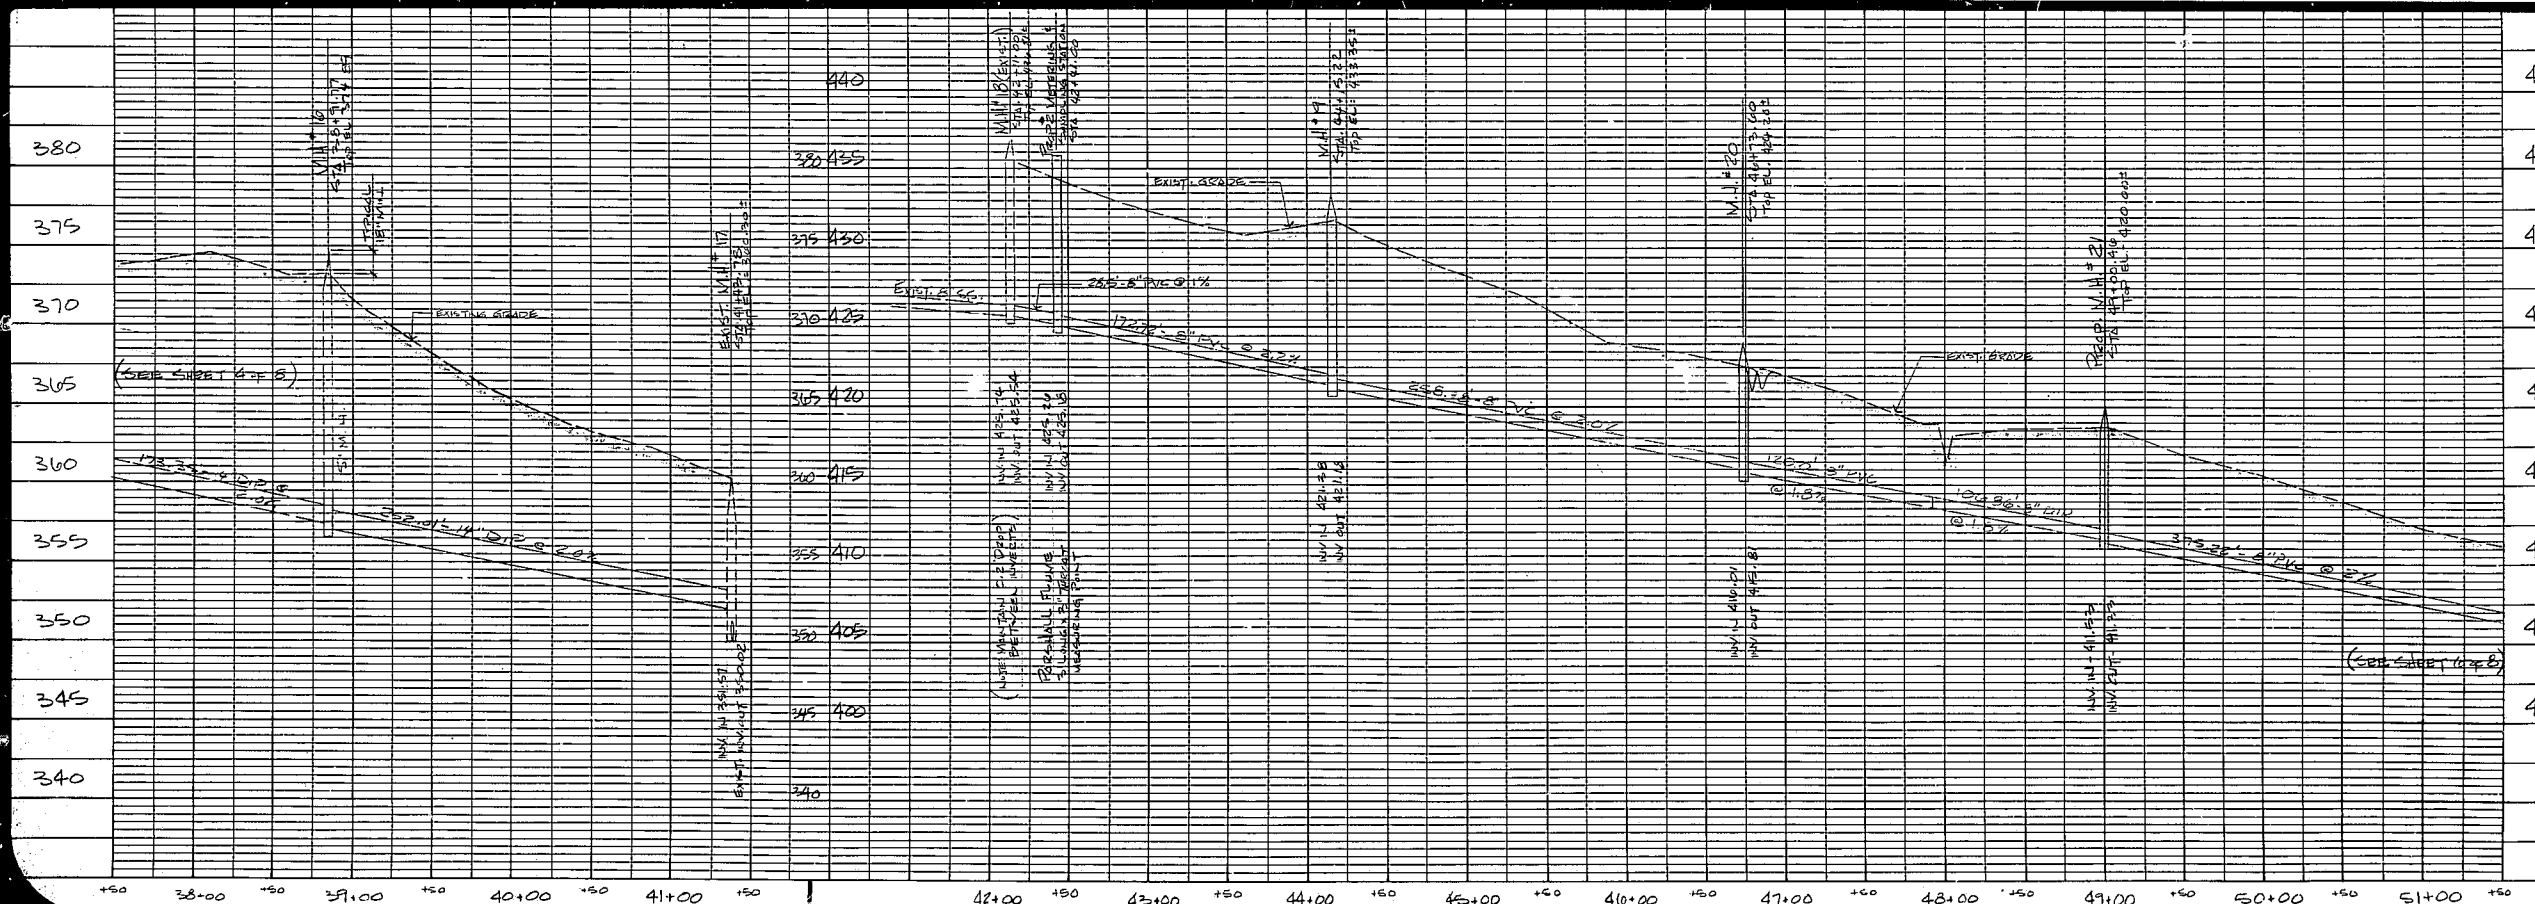

DEPARTMENT
ENGINEERING
CARY, N.C.



PROJECT
ALAVI
SANITARY SEWER MAIN

DATE
31 - JAN. - 1984

SCALE
VERT. 1" = 5'
PLAN 1/8" = 1'-0"

SHEET
OF 8

DRAWN BY
R. PENFIELD

REVISIONS
EXIST. REVISION
GENERAL LOCATION
M.H. 11 FROM M.H. 17
EOP
SHEET PROPERTY
OWNER: EOP