



TYPICAL METERING STATION - PLAN
SCALE: 1/8" = 1'-0"

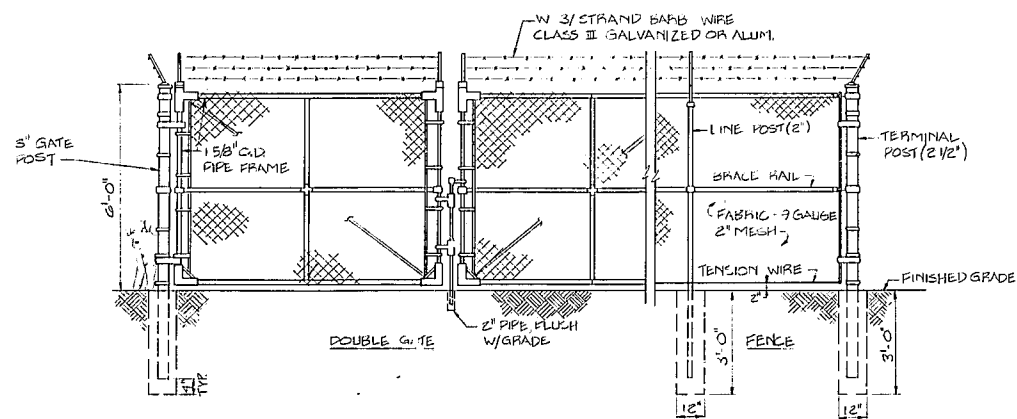


CHAIN LINK FENCE
NO SCALE


NOTE: 2" (9 GA.) MESH FABRIC SHALL BE 1.2 OZ. GALVANIZED
ALL POSTS SHALL BE SCHEDULE 40 GALVANIZED PIPE

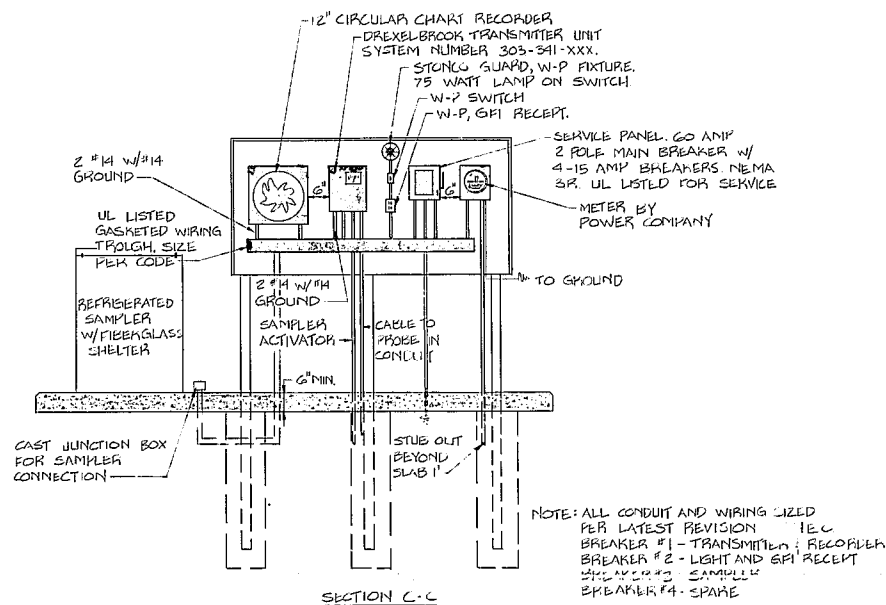

ELECTRICAL DISTRIBUTION SERVICE
SCALE: 1/2" = 1'-0"

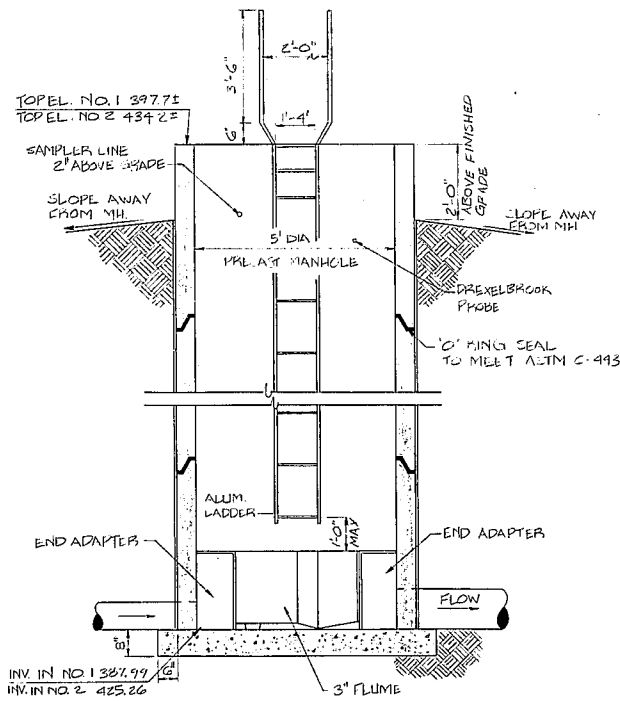

SECTION A-A
SCALE: 1/2" = 1'-0"

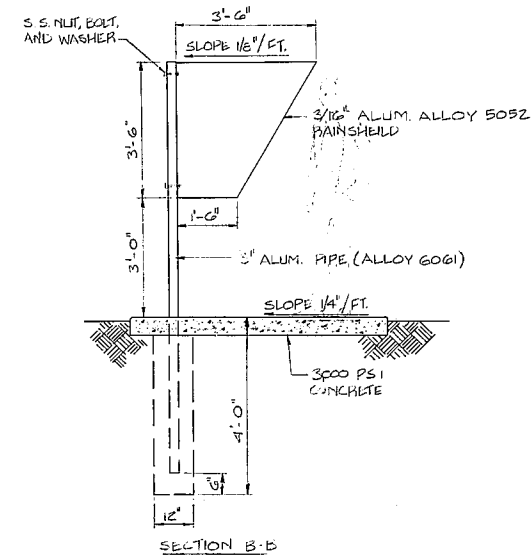

LADDER DETAIL
NO SCALE

DEPARTMENT
ENGINEERING
CARY, N.C.

PROJECT
ALAMI
SANITARY SEWER MAIN

DATE
31 - JAN - 1984

SCALE
AS NOTED

SHEET
7
OF
8

DRAWN BY
D. O. LITTLE

REVISIONS

1	REVISED MATERIALS USED FOR ELECTRICAL COVER LADDER
2	REVISED LADDER DESIGN