


VIC MAP
SCALE: 1" = 1000'

LINE	LENGTH	BEARING
L1	50.33	S87°58'44"W
L2	132.92	S52°30'37"W
L3	192.85	N61°55'57"W
L4	32.28	N30°22'40"E
L5	102.05	N51°29'29"E
L6	161.26	N08°58'23"E
L7	68.07	S89°17'48"E

CURVE	RADIUS	LENGTH	DELTA	BEARING	DISTANCE
C1	430.00	83.58	11°08'12"	N45°01'51"W	83.45
C2	430.00	158.46	21°08'49"	N40°56'04"E	157.56
C3	932.16	296.87	18°15'12"	N42°21'53"E	295.71
C4	230.00	97.41	24°15'54"	N21°08'20"E	96.58
C5	1050.44	137.89	7°31'17"	S85°31'58"E	137.80

A TREE SURVEY OF THE PROPERTY WAS COMPLETED ON 6/4/07 BY STEWART ENGINEERING, INC. ONE CHAMPION TREE (D7' P142) WAS LOCATED IN ACCORDANCE WITH TOWN OF CARY LAND DEVELOPMENT ORDINANCE SECTION 7.5.2.

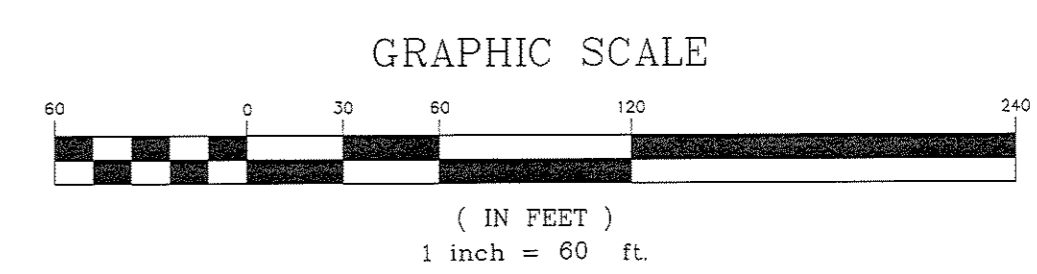

07-SP-024
APPROVED
TOWN OF CARY
APPROVED BY **DJC** DATE **10/15/07**
PLANNING **KAH** DATE **2/22/08**
ENGINEERING DATE

NO.	REVISION
1.	REVISED PER CITY COMMENTS

STEWART
200 S. COLLEGE ST
SUITE 720
CHARLOTTE, NC 28202
T 704.334.7925
F 704.334.7926
www.stewart-eng.com

PERKINS EASTMAN
530 W. SIXTH STREET
CHARLOTTE, NC 28202
704.940.0501
Fax 362.4602

Owner:
UNC HOSPITALS
101 MANNING DR SUITE 6012
CHAPEL HILL, NC 27514

Civil / Site:
STEWART ENGINEERING
200 S. COLLEGE ST SUITE 720
CHARLOTTE, NC 28202 704.334.7925

Landscape:
STEWART ENGINEERING
200 S. COLLEGE ST SUITE 720
CHARLOTTE, NC 28202 704.334.7925

Structural:
STEWART ENGINEERING
200 S. COLLEGE ST SUITE 720
CHARLOTTE, NC 28202 704.334.7925

MECHANICAL, PLUMBING & FIRE PROTECTION
PWI
4021 STIRRUP CREEK DR SUITE 400
DURHAM, NC 27703 919.460.1440

ELECTRICAL
PWI
4021 STIRRUP CREEK DR SUITE 400
DURHAM, NC 27703 919.460.1440

POOL CONSULTANT
COUSILMAN-HUNSAKER
10733 SUNSET OFFICE DR SUITE 400
ST. LOUIS, MO 63129 314.894.1245

PROJECT TITLE:
AMBERLY WELLNESS CENTER
UNC
WELLNESS CENTERS
AMBERLY
CARY, NORTH CAROLINA
PROJECT No: 24911.00
DRAWING TITLE:

EXISTING CONDITIONS PLAN

SCALE: 1" = 60' STEWART-X8084.00

SHEET:
C0.0

DATE: MARCH 7, 2007