



**3 Picnic Shelter End Elevation**  
A202 1/4" = 1'-0"

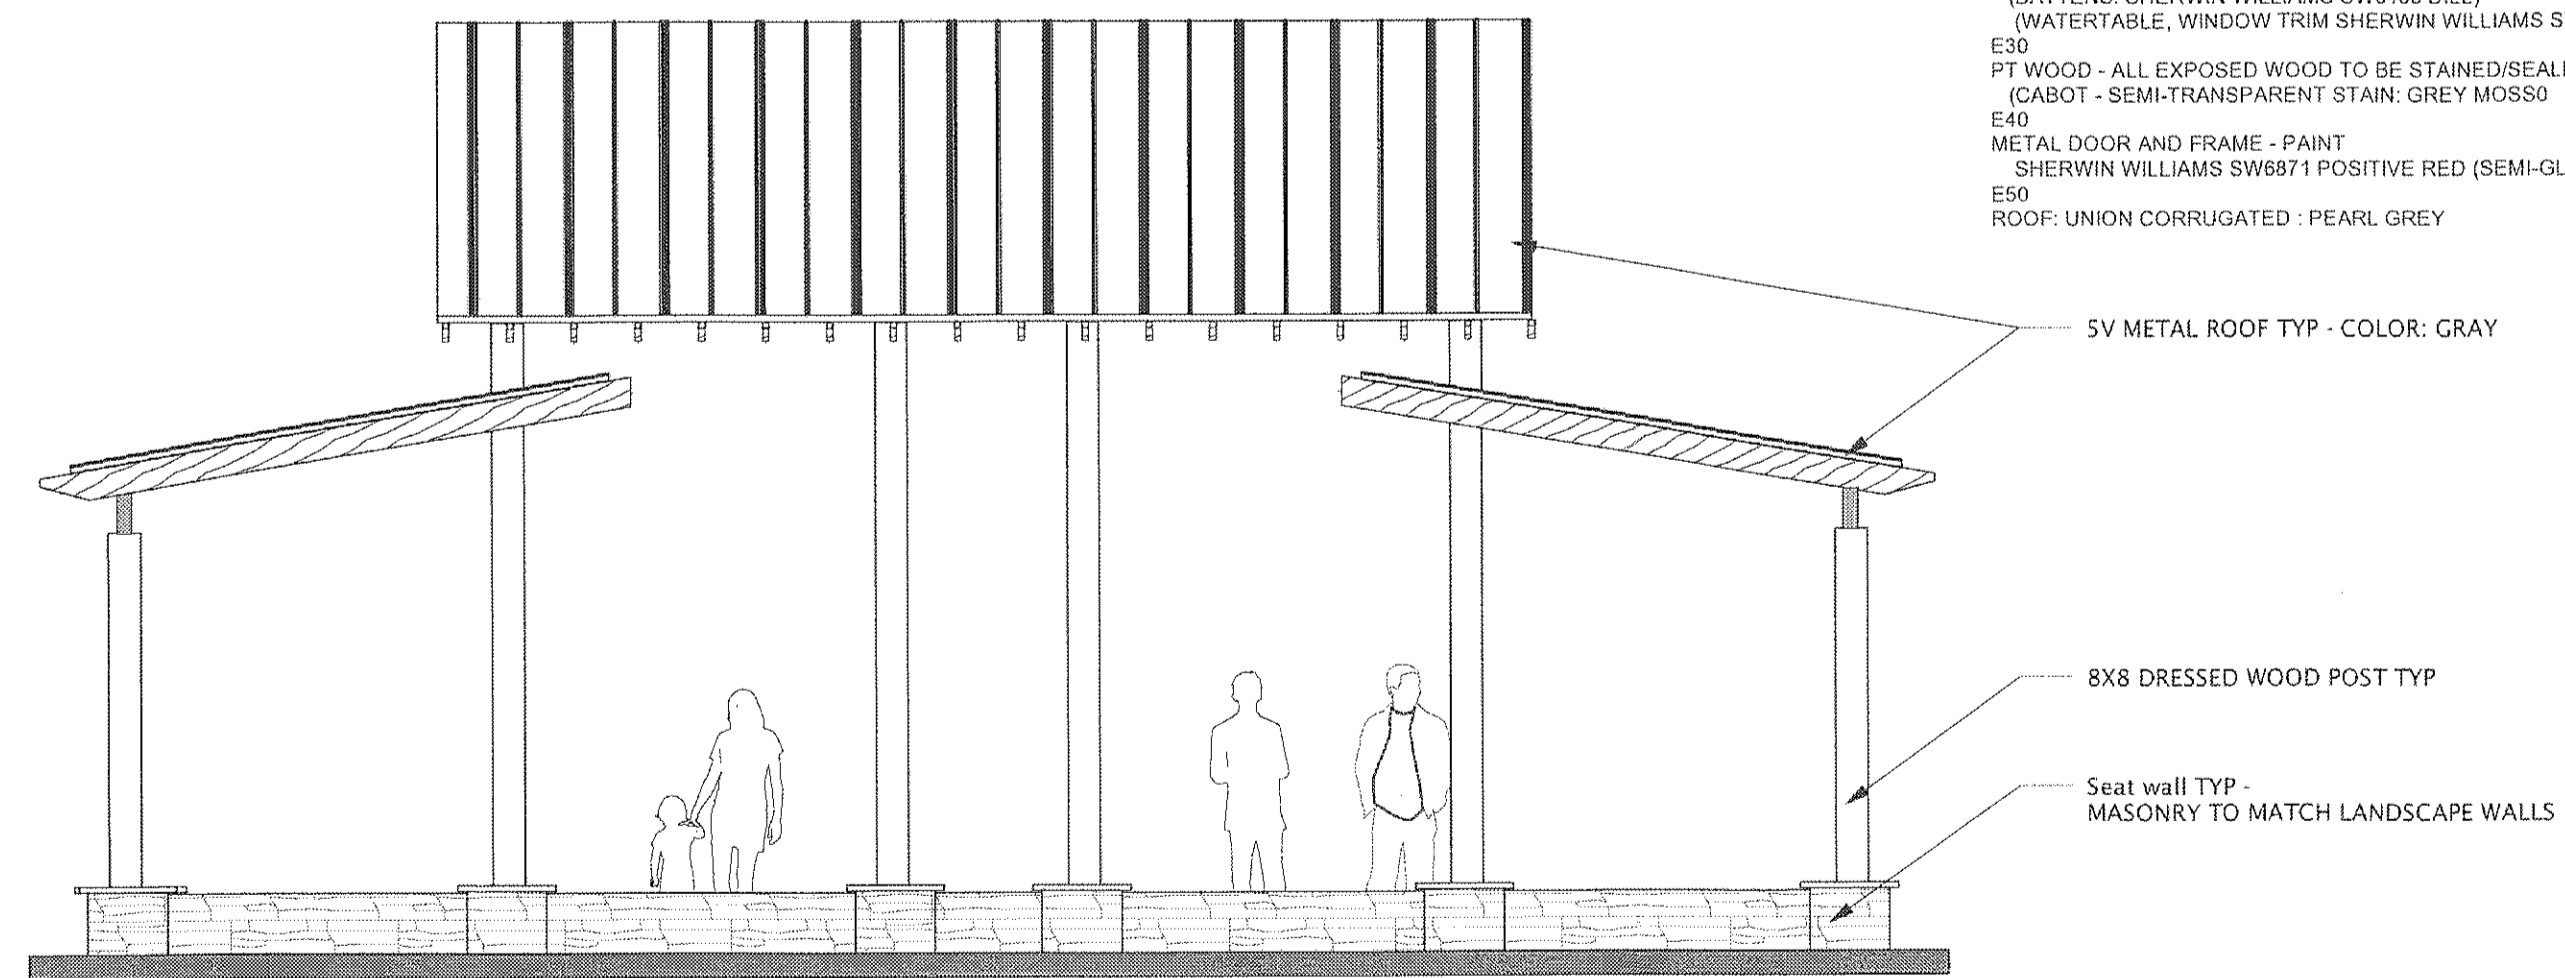

**2 Picnic Shelter Side Elevation**  
A202 1/4" = 1'-0"

- PER TOWN OF CARY - PLANNING - ALL VENT PIPES, ETC. EXTENDING ABOVE THE ROOF STRUCTURE MUST BE PAINTED A COLOR THAT BLENDS WITH THE ROOF COLOR
- BASIS OF DESIGN COLORS:
- E10 HARDIE PRE-FINISHED
  - HARDIE PANEL VERTICALSIDING - SMOOTH - PARKSIDE PINE JH60-30
  - HARDIE TRIM BATTEN BOARDS - SMOOTH PARKSIDE PIN JH60-30
  - E20 EXTERIOR PAINT - TRIM - SEMI-GLOSS (BATTENS: SHERWIN WILLIAMS SW6438 DILL) (WATERTABLE, WINDOW TRIM SHERWIN WILLIAMS SW 6871 POSITIVE RED)
  - E30 PT WOOD - ALL EXPOSED WOOD TO BE STAINED/SEALED (CABOT - SEMI-TRANSPARENT STAIN: GREY MOSSO)
  - E40 METAL DOOR AND FRAME - PAINT SHERWIN WILLIAMS SW8871 POSITIVE RED (SEMI-GLOSS)
  - E50 ROOF: UNION CORRUGATED: PEARL GREY

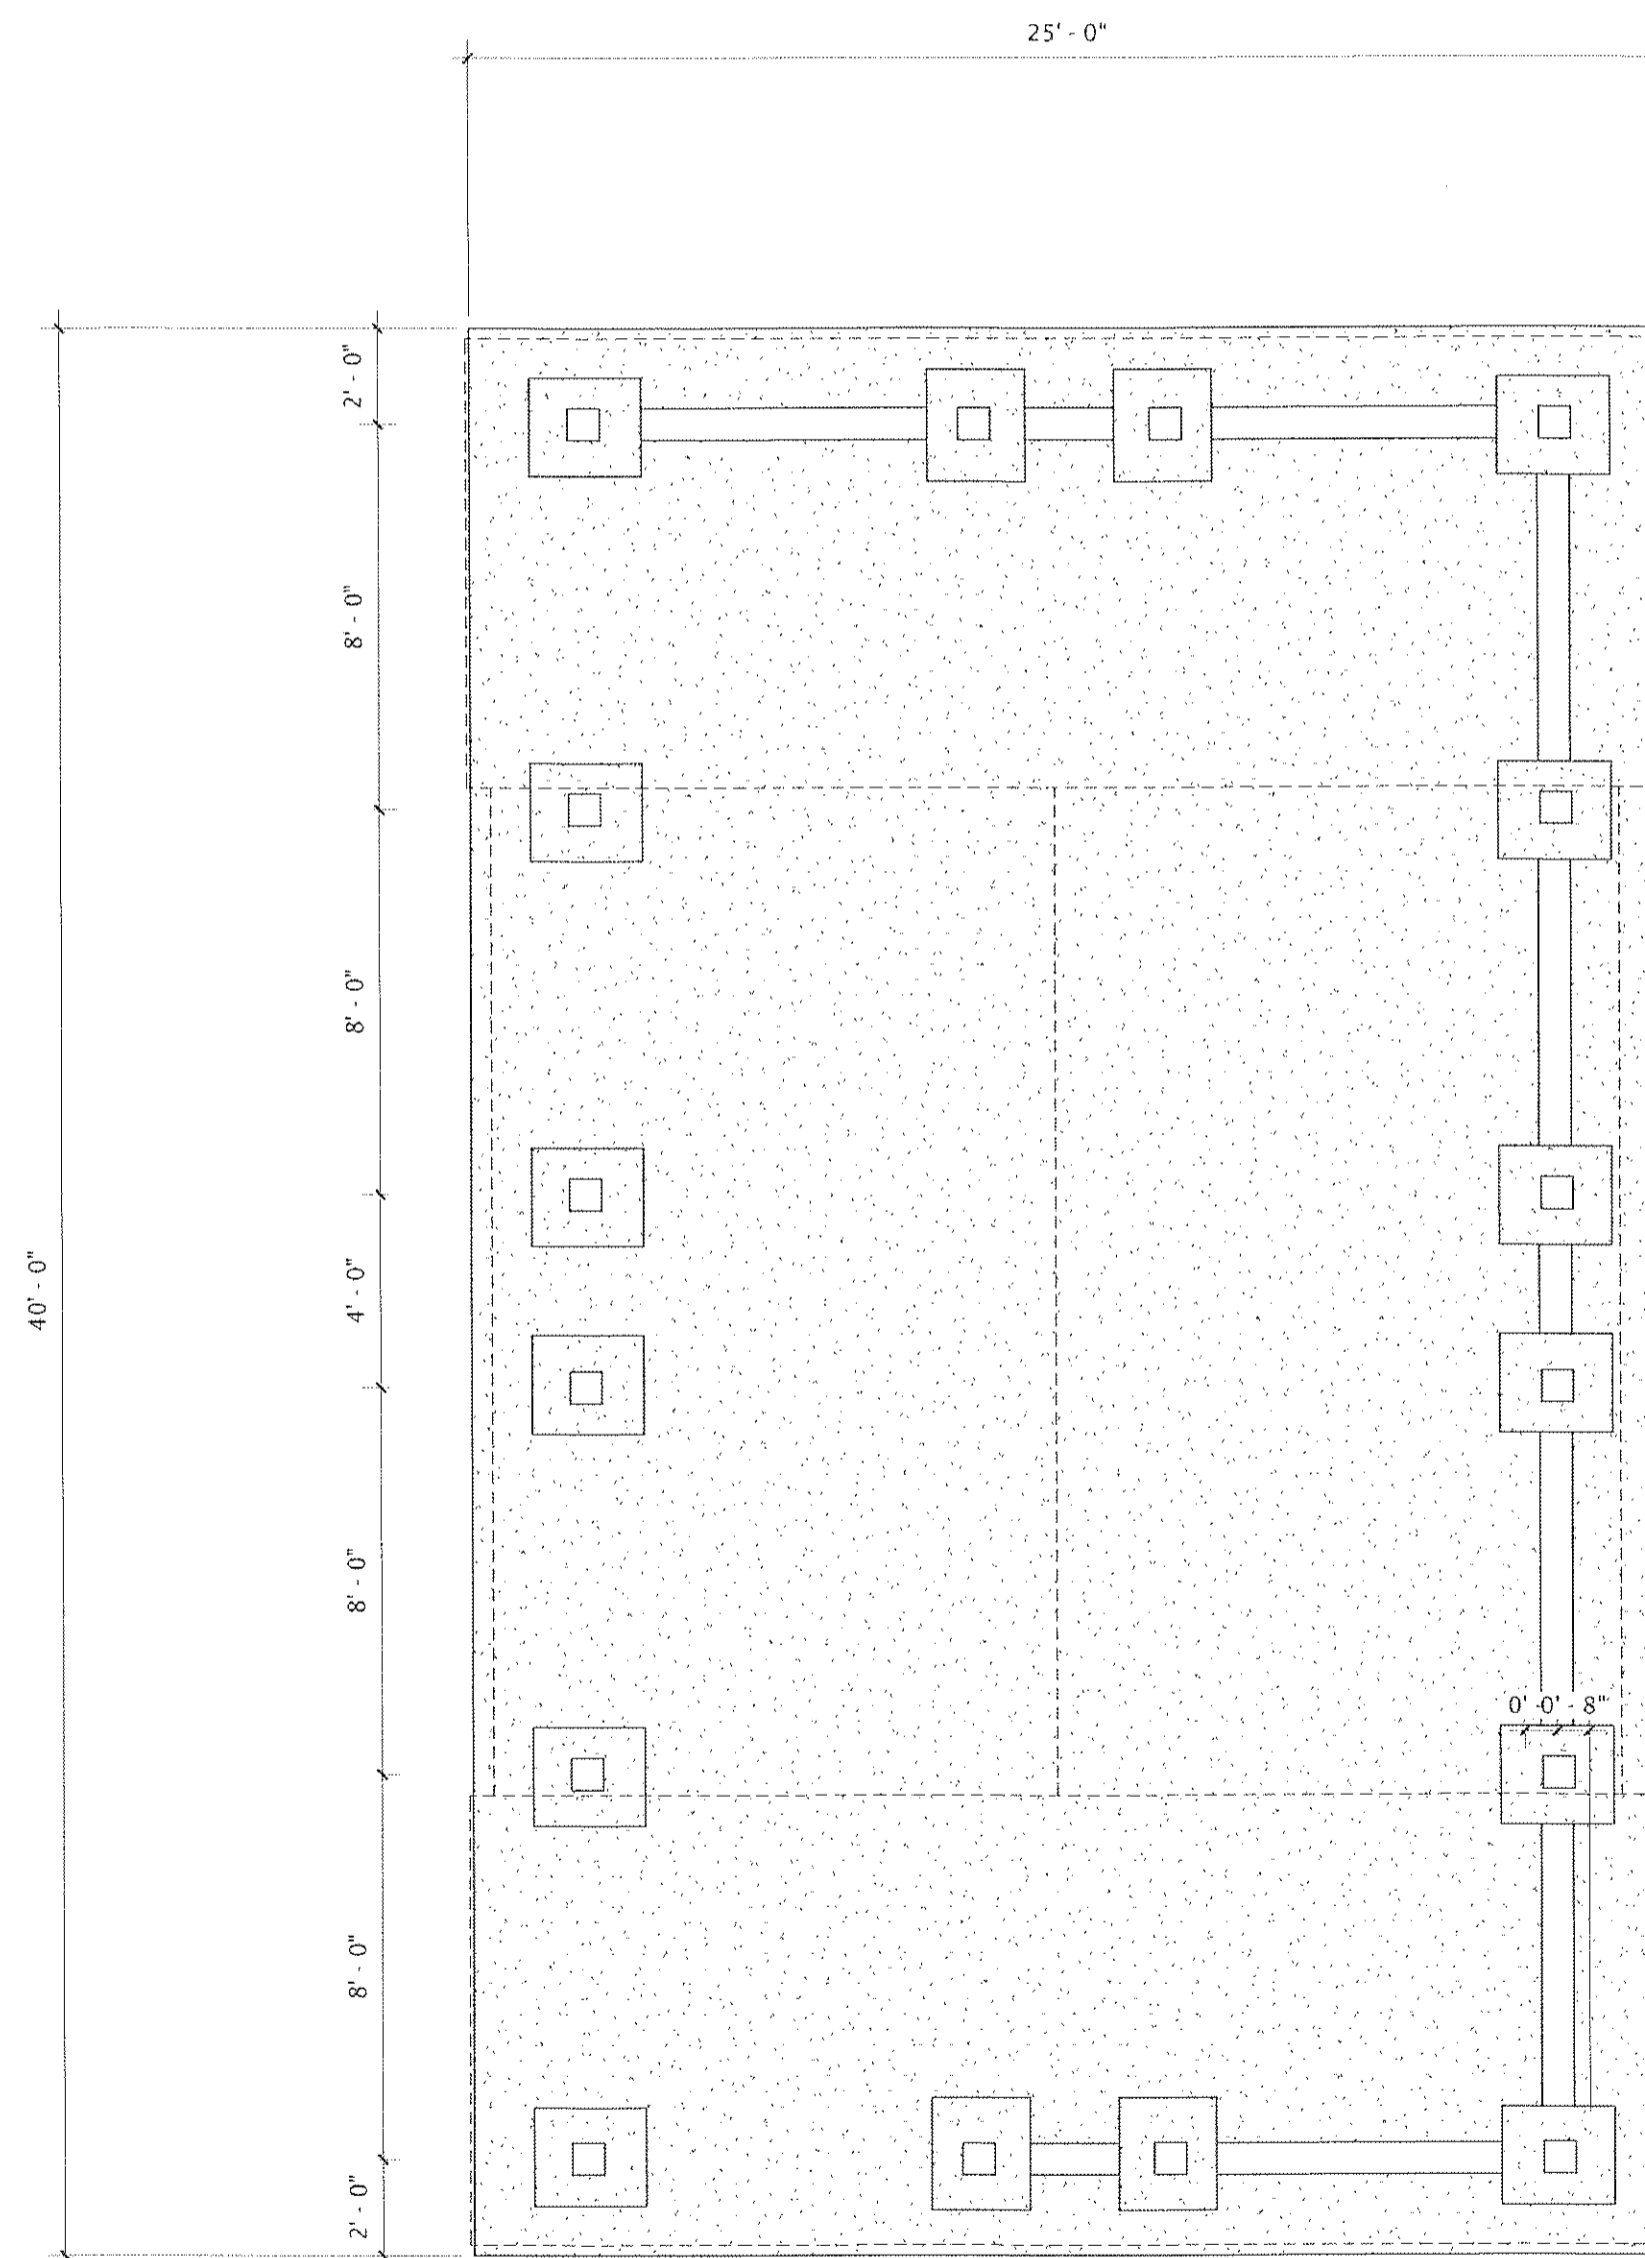

**1 Pavillion Plan**  
A202 1/4" = 1'-0"

NOT FOR CONSTRUCTION  
SUBMITTED FOR PLANNING APPROVAL

**New Hope Trail  
Head - Town of  
Cary**

REVISIONS

© 2013 Roughton Nickelson De Luca Architects, PA. These drawings and specifications are instruments of service and as such remain the property of the architect. Their use is restricted to the original site for which they were prepared and publication thereof is expressly limited to such use. Re-use, reproduction, or publication by any method, in whole or in part, is prohibited.

JOB NUMBER: 1244  
DRAWN: EGP/RS  
CHECKED: CJN  
DATE: 09/18/13

Picnic Shelter

**A202**

CARY Project #  
13-SP-037  
APPROVED BY  
CARY DRC  
1/2/2014