



**SANITARY SEWER OUTFALL #2**  
SSMH #12 TO SSMH #5

HORIZONTAL SCALE 1" = 50'  
VERTICAL SCALE 1" = 5'

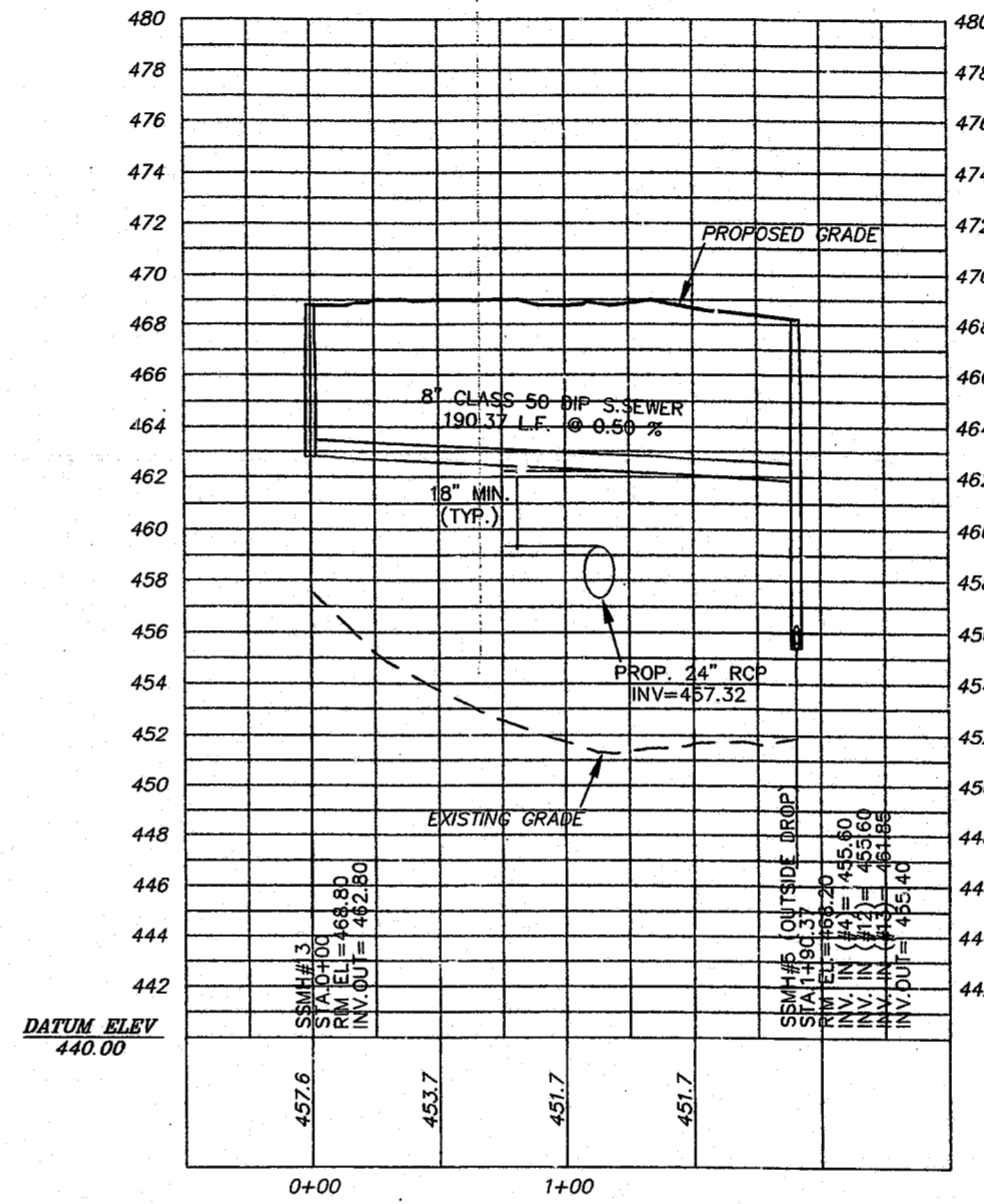

**SANITARY SEWER OUTFALL #3**  
SSMH #13 TO SSMH #5

HORIZONTAL SCALE 1" = 50'  
VERTICAL SCALE 1" = 5'

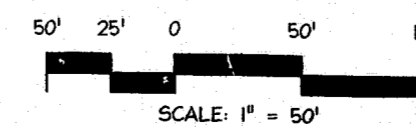

**Churchill & Banks**  
Core Center, 167 Point Street, Providence, RI 02903-4736  
Telephone 401-273-8010 Fax 401-521-1839

98-57-183  
**APPROVED**  
11-13-98  
TM 11-16-98


**NOTES:**

REV. #	REV. BY	DATE	DESCRIPTION
2	MJM/GML	9/18/98	AS PER TOWN OF CARY COMMENTS
1	GML/JC	8/24/98	AS PER TOWN OF CARY COMMENTS

**Charles M. Elam & Associates**  
Urban Planning / Landscape Architecture  
975 Walnut Street - Suite 281 - Cary, North Carolina 27511  
919/467-6277 - FAX 919/467-0291

**MCKIM & CREED**  
ENGINEERS • PLANNERS • SURVEYORS  
5625 Dillard Rd. Suite 117, Bldg. 1  
Cary, North Carolina 27511

DRAWN : G.LIVENGOOD	PROJECT : 1423-0002
DESIGN : J.CHANDLER	NUMBER :
CHECK : M.ZACCARDO	SCALE : 1" = 50'
APPROVED : D.SIMMONS	DATE : 20 JULY 98
FILE NAME : CPROF02-14230002.DWG	

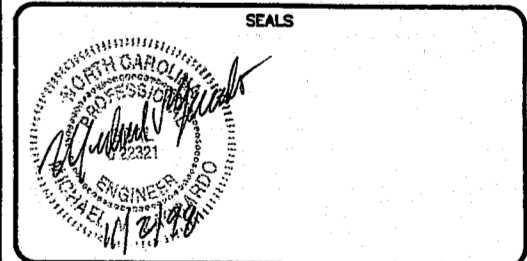

W. Marvin Waldo  
**KANE**  
KANE REALTY CORPORATION  
433 WestChase Boulevard, Suite 408  
Raleigh, North Carolina 27607  
919-833-7755 Fax 919-833-8743

**THE ARBORETUM**

**SANITARY SEWER PROFILES**

CLIENT DRAWING NUMBER  
**C6**  
M&C DRAWING NUMBER