



STANDARD SYMBOLS
ROAD CLOSED STANDARD SYMBOLS
ALL ROAD CLOSURE SIGNS TO BE BARRICADE MOUNTED

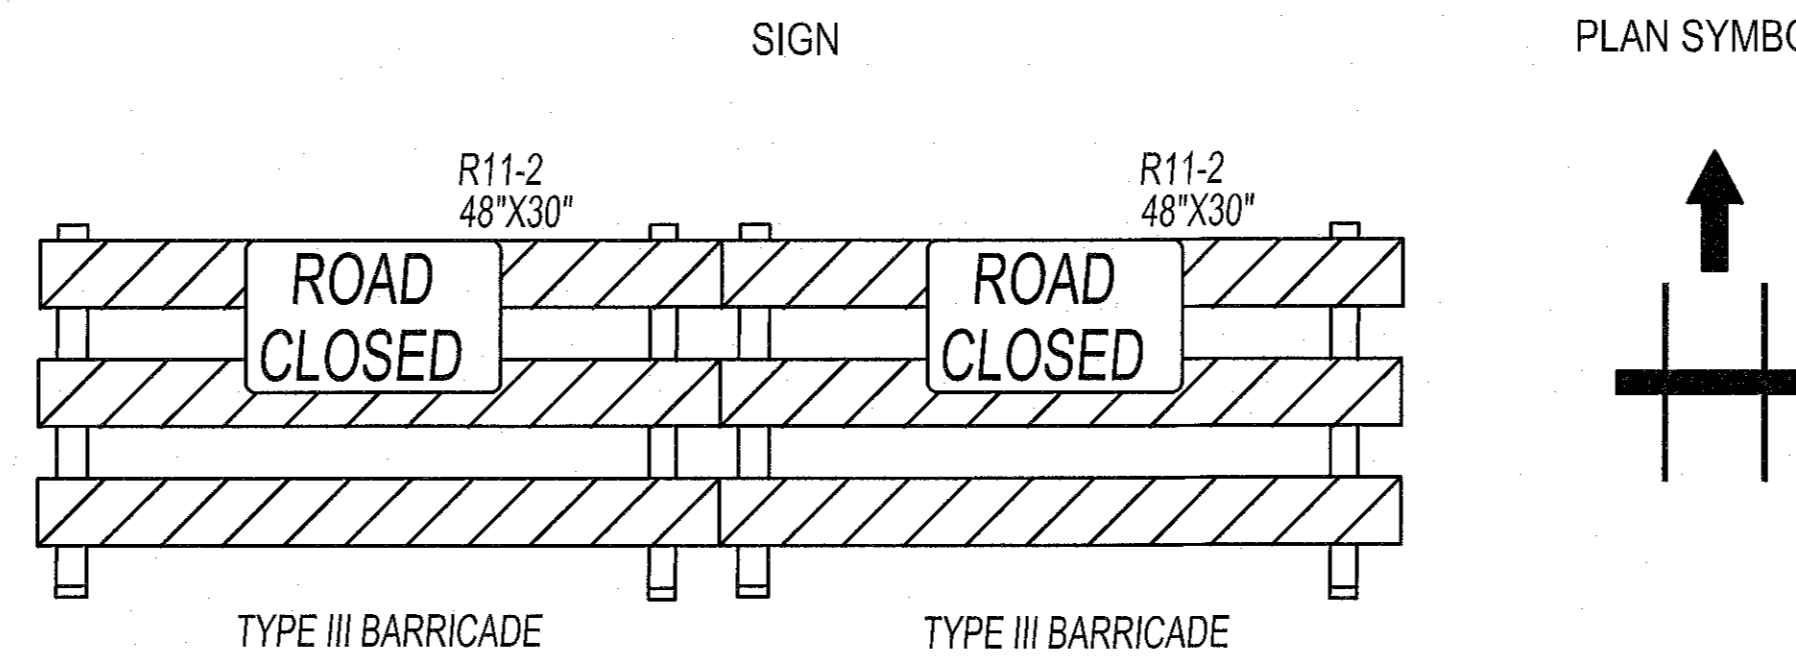


SIGN MOUNTING OPTIONS


TRAFFIC DETOUR
STANDARD SYMBOLS

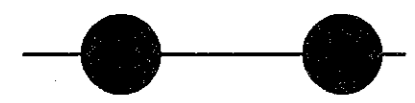

PEDESTRIAN TRAFFIC DETOUR
STANDARD SYMBOLS

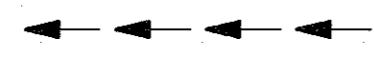


TRAFFIC DETOUR
STANDARD SYMBOLS/SIGNS
PM-MOUNTED

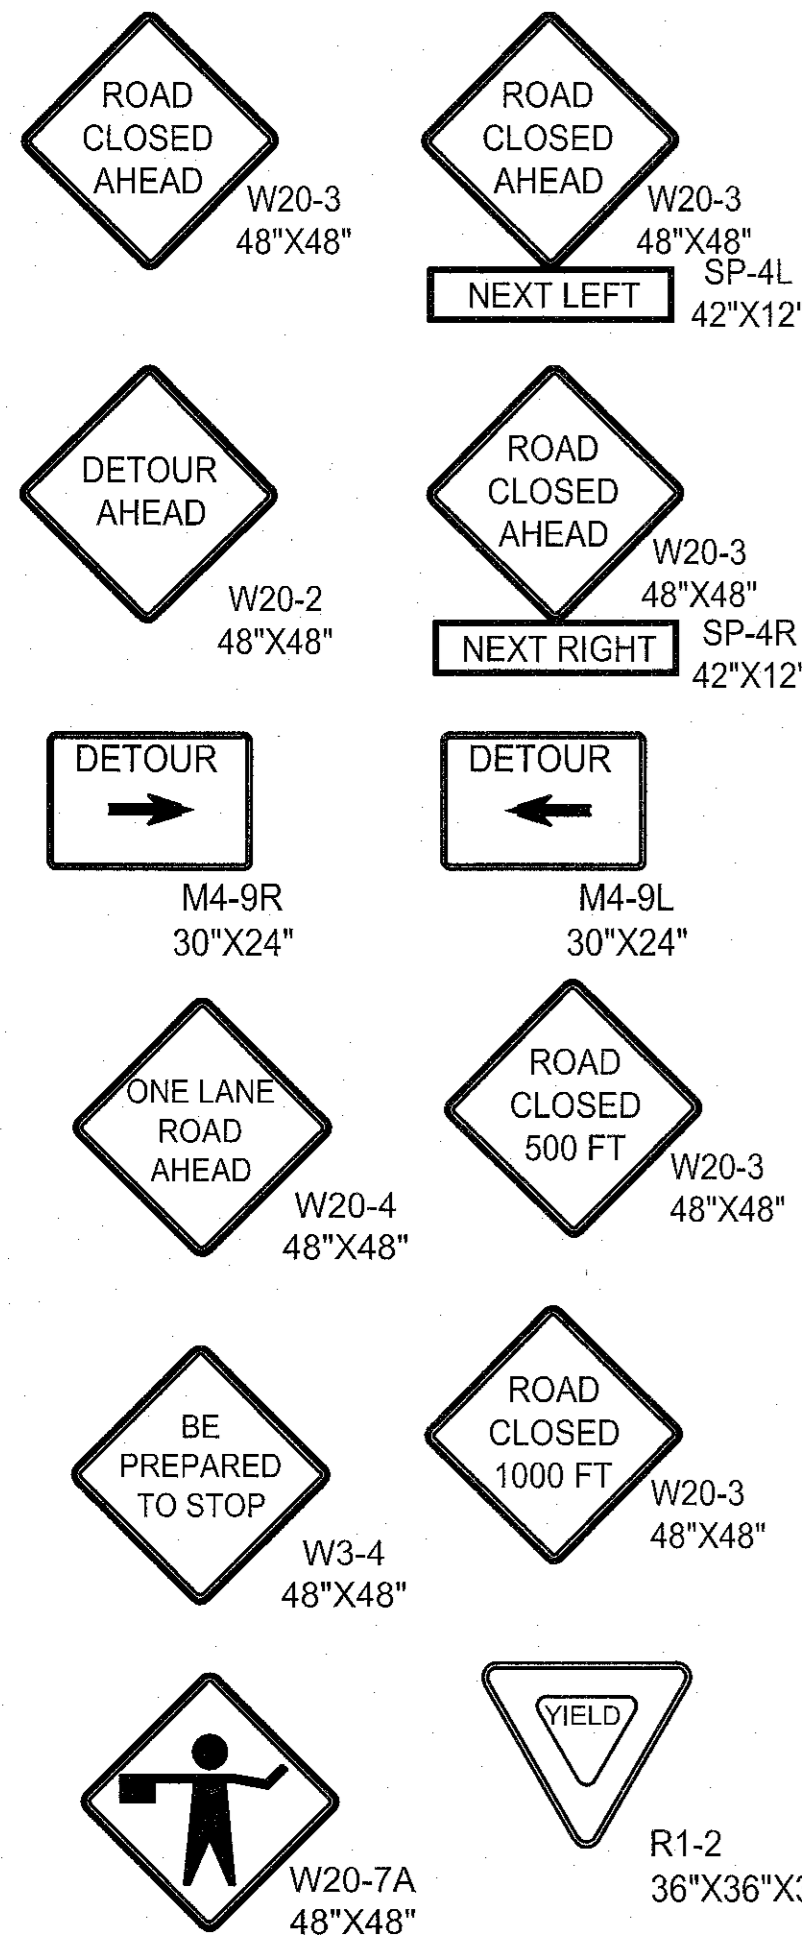





SIGN SYMBOL






TRAFFIC CONTROL
SYMBOL

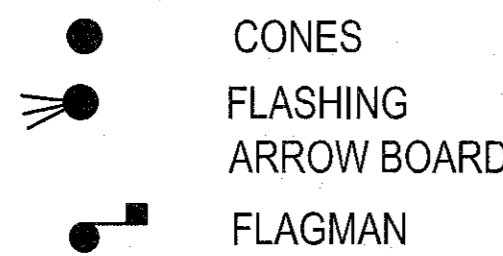


PEDESTRIAN DETOUR
STANDARD SYMBOLS/SIGNS

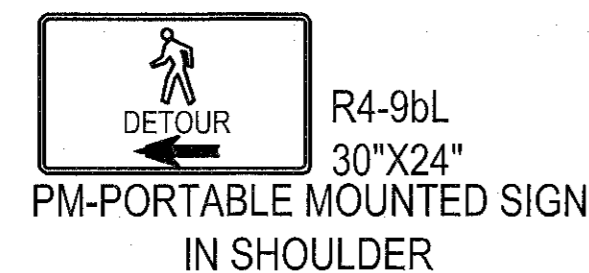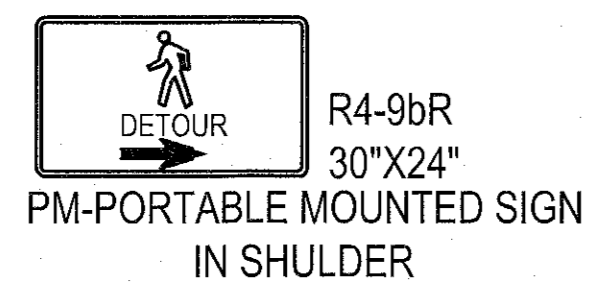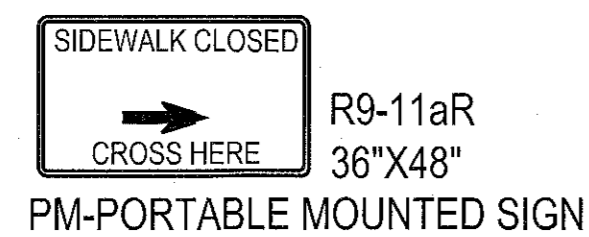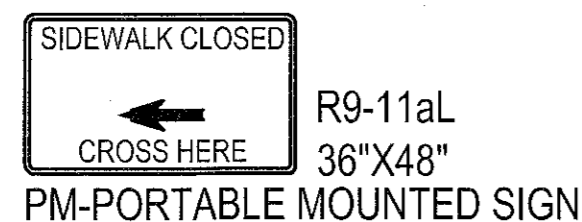


TRAFFIC DETOUR
STANDARD SYMBOLS/SIGNS

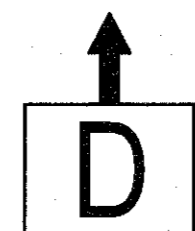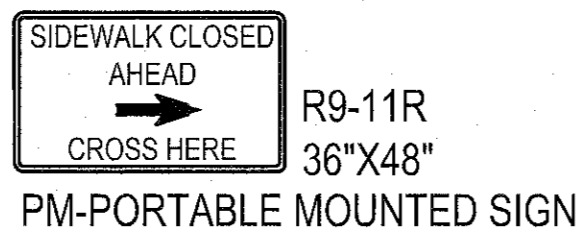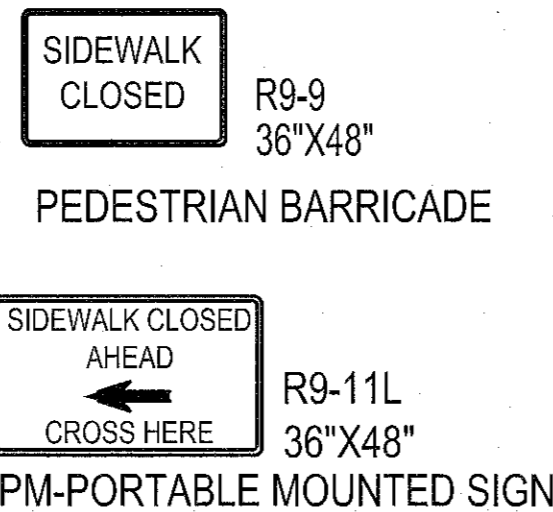

SIGN SYMBOL

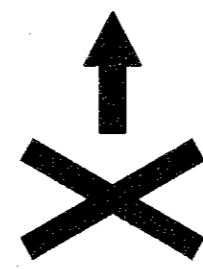


TRAFFIC CONTROL
STANDARD SYMBOLS/SIGNS
PM-MOUNTED

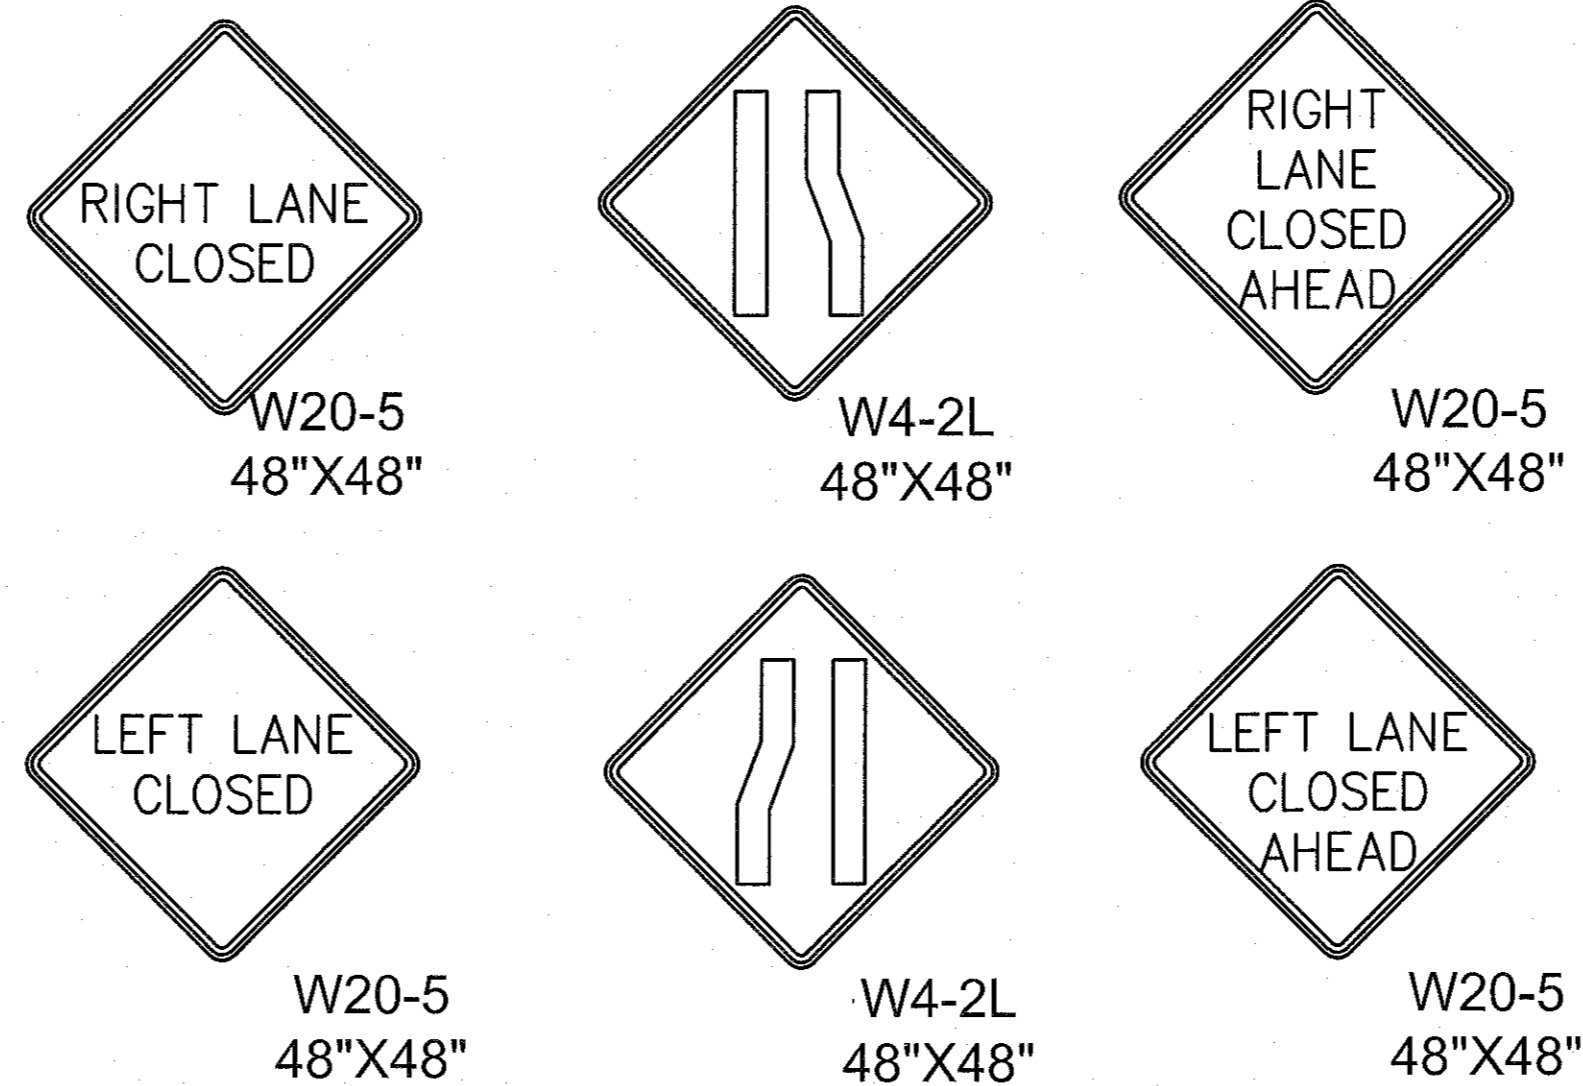

STATE OF NORTH CAROLINA
DEPT. OF TRANSPORTATION
DIVISION OF HIGHWAYS
RALEIGH, N.C.

ENGLISH STANDARD DRAWING FOR
PORTABLE WORK ZONE SIGNS
MOUNTING HEIGHT & LATERAL CLEARANCE

SHEET 1 OF 1
1110.02

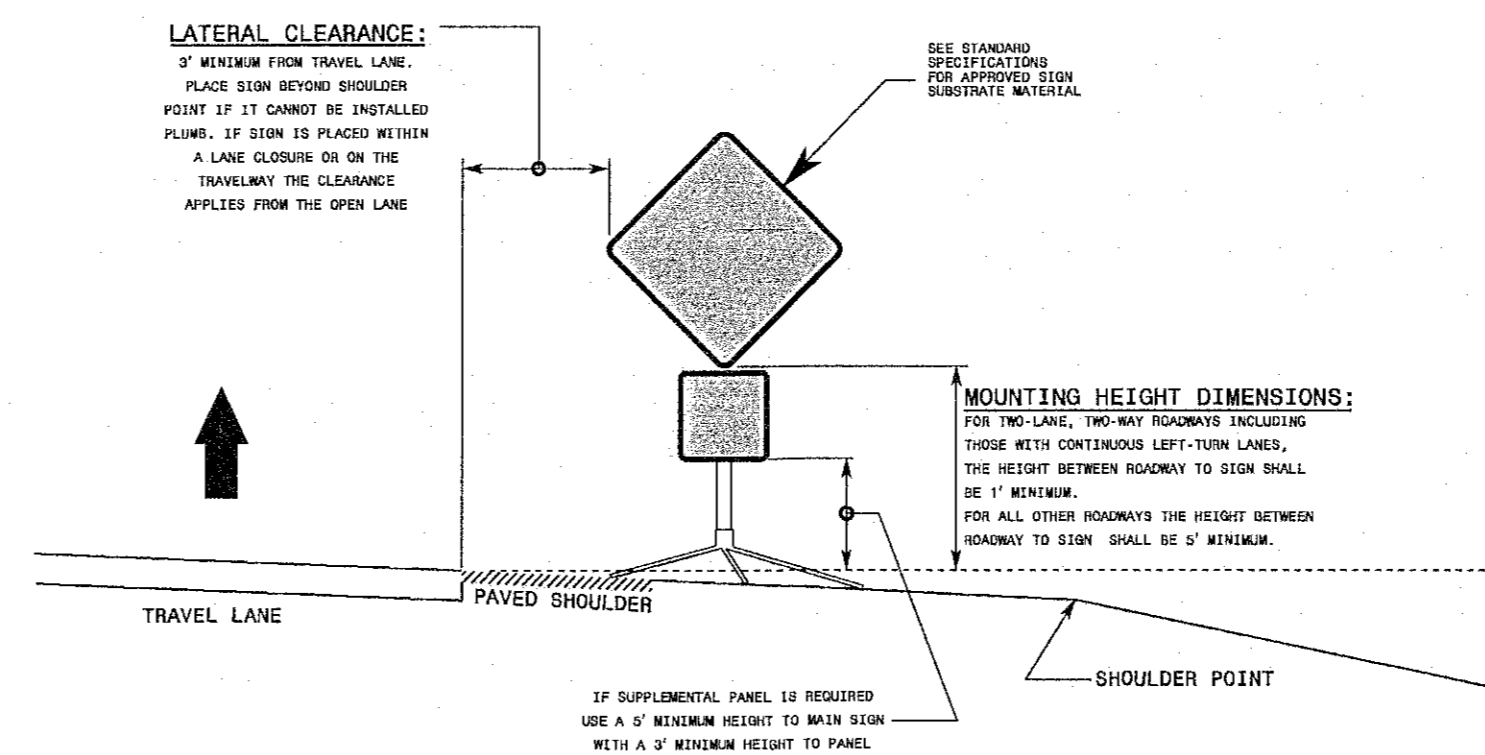

GENERAL NOTES


- DIMENSIONS SHOWN ARE MINIMUM VALUES. MOUNT SIGNS SO THEY WILL BE CLEARLY VISIBLE TO APPROACHING TRAFFIC EVEN WHEN SIGNS ARE MOUNTED BEHIND TRAFFIC CONTROL DEVICES SUCH AS DRUMS, BARRIER, OR OTHER OBJECTS.
- ALL PORTABLE SIGNS AND STANDS MUST MEET OR EXCEED THE REQUIREMENTS OF NCHRP 350 FOR CATEGORY II DEVICES. USE PORTABLE WORK ZONE SIGNS AND STANDS SPECIFICALLY DESIGNED FOR ONE ANOTHER.
- ALL PORTABLE WORK ZONE SIGNS AND STANDS MUST BE LISTED ON THE DEPARTMENT'S APPROVED PRODUCTS LIST AT <https://apps.dot.state.nc.us/vertdot/approvedproducts>.

STATE OF NORTH CAROLINA
DEPT. OF TRANSPORTATION
DIVISION OF HIGHWAYS
RALEIGH, N.C.

ENGLISH STANDARD DRAWING FOR
PORTABLE WORK ZONE SIGNS
MOUNTING HEIGHT & LATERAL CLEARANCE

SHEET 1 OF 1
1110.02

Job No.	02150381.0	Drawn By	WSR
Date	5/1/16	Designer	WSR

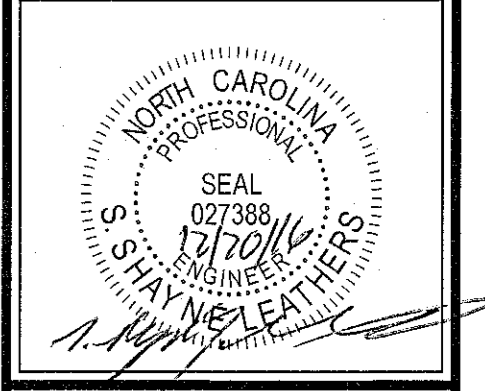

Revisions
1 7/28/16 TOC COMMENTS
2 9/8/16 TOC COMMENTS
3 10/27/16 TOC COMMENTS
4 12/8/16 TOC COMMENTS

Cary Project Number 16-SB-009
Cary HTE Number 16-1359
Approved by the Town of Cary
Development Review Committee
Planner *DR* Date *1/3/17*