



ENTRY MONUMENT - PLANT SCHEDULE								
PLANT TYPE	QTY	KEY	BOTANICAL NAME	COMMON NAME	ROOT	SIZE	HEIGHT	NOTES
ORN. TREES	6	MGB	Magnolia grandiflora 'Brackens Brown'	Brackens Brown So. Magnolia	B&B	2' MIN.	8' MIN.	MATCHED
	26	ICC	Ilex cornuta 'Carissa'	Carissa Holly	CONT.	3 GAL. MIN.	24" MIN.	MATCHED
SHRUBS	20	LOR	Loropetalum chinense var. Rubrum	Crimson Fire Loropetalum	CONT.	3 GAL. MIN.	24" MIN.	MATCHED
	2	RKO	Rosa 'Knock Out'	Knockout Rose	CONT.	3 GAL. MIN.	24" MIN.	MATCHED
	14	VAC	Viburnum awabuki 'Chindo'	Chindo Viburnum	CONT.	3 GAL. MIN.	24" MIN.	MATCHED
GRASSES	126	LM	Liriope muscari 'Variegata'	Variegated Liriope	CONT.	3 GAL. MIN.		MATCHED


ENTRY MONUMENT PLAN
SCALE: 1" = 20'

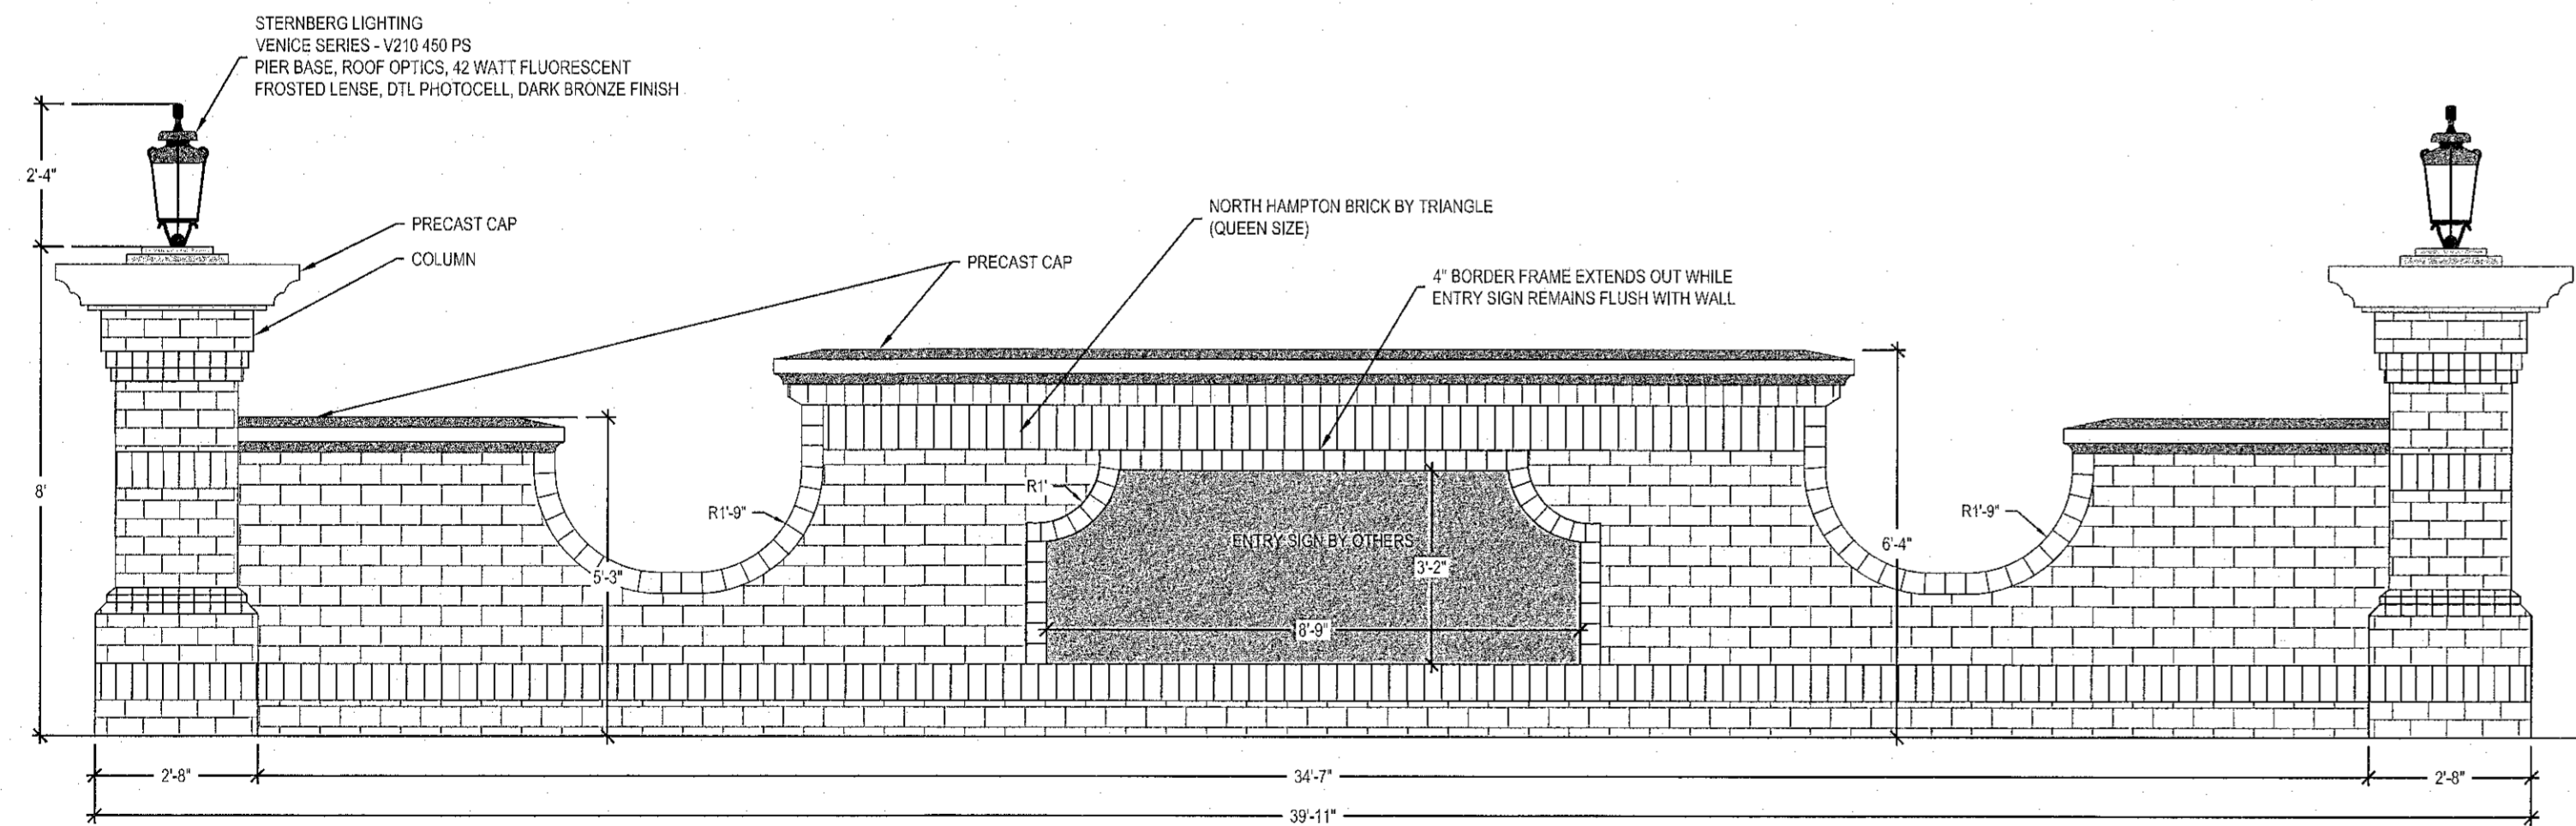

ENTRY MONUMENT - ELEVATION 'A-A'
SCALE: 3/8" = 1'

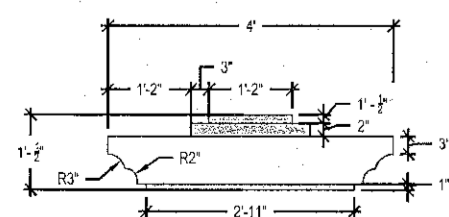


ENTRY MONUMENT CAP DETAIL
SCALE: 3/8" = 1'

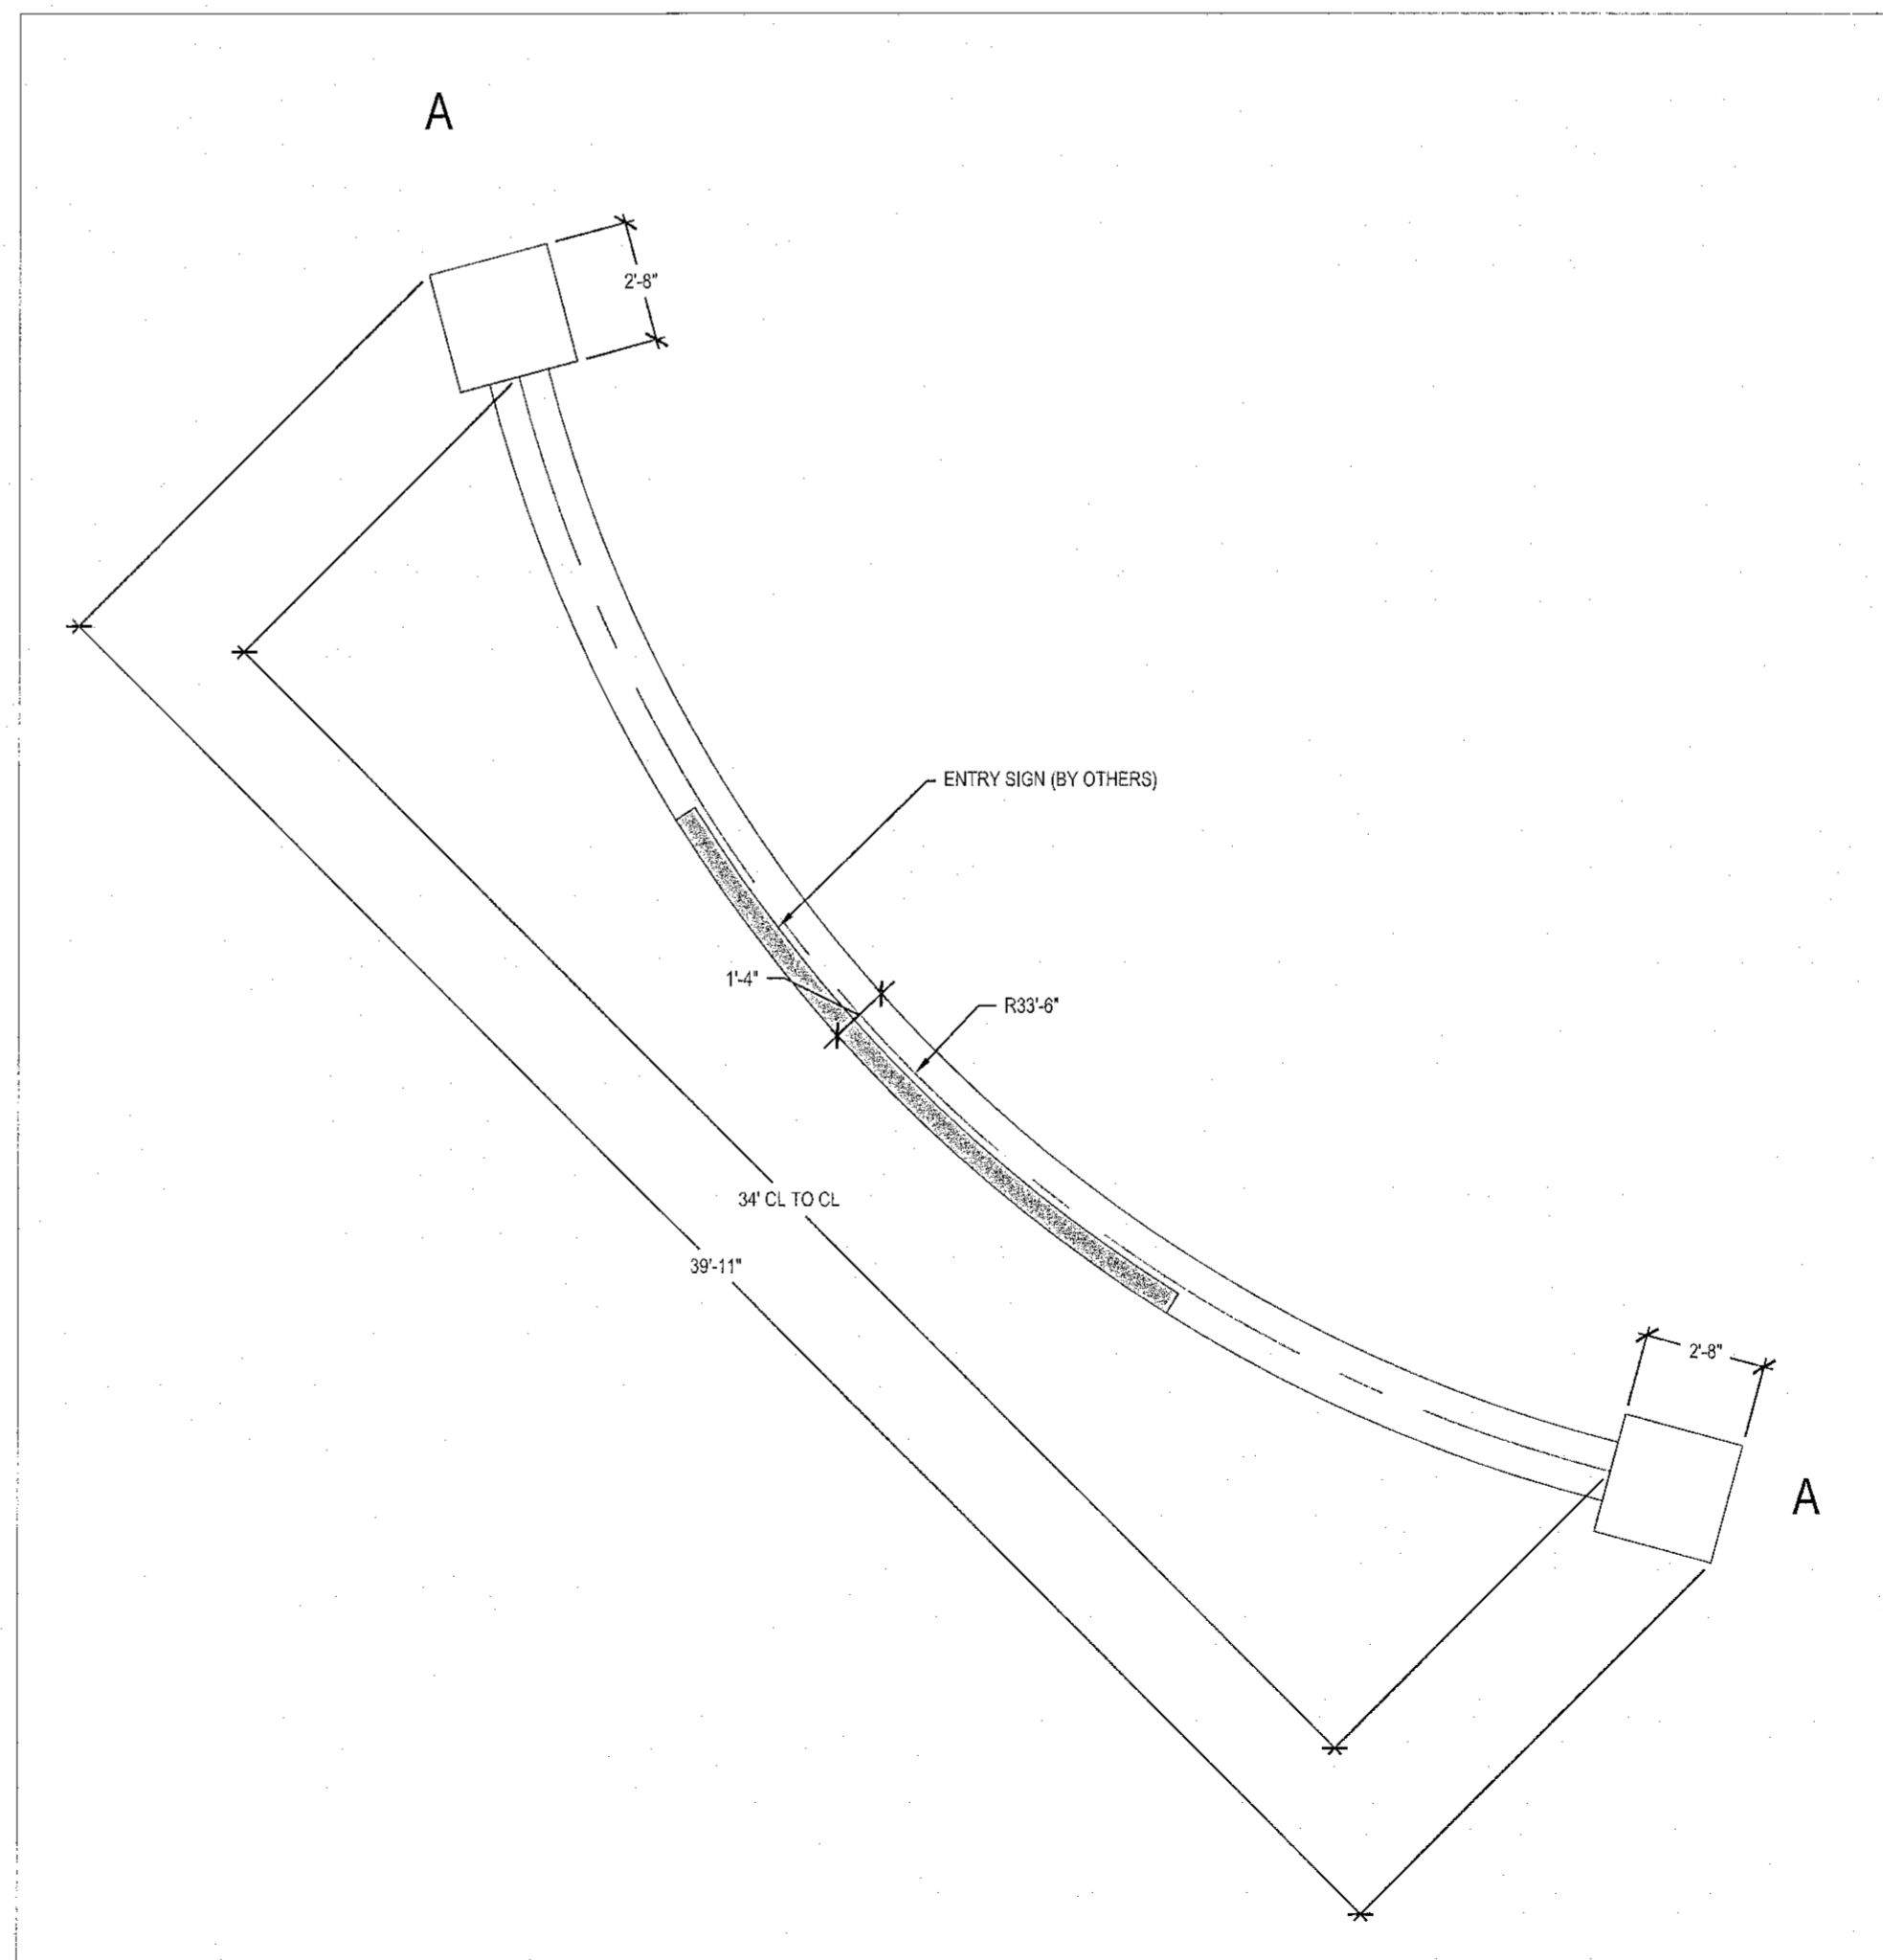

ENTRY MONUMENT - PLAN 'A-A'
SCALE: 1/4" = 1'

Job No.	02150381.0	Drawn By	WGR
Date	5/1/16	Designer	WGR

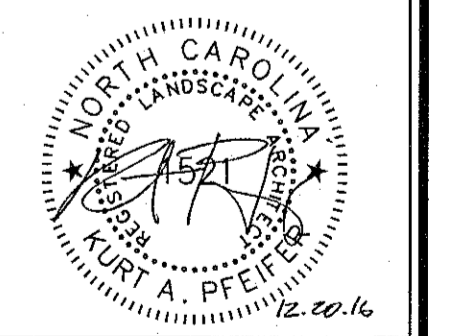

Revisions
1 7/28/16 TOC COMMENTS
2 9/8/16 TOC COMMENTS
3 10/27/16 TOC COMMENTS
4 12/8/16 TOC COMMENTS

Cary Project Number 16-SB-009
Cary HTE Number 16-1359
Approved by the Town of Cary
Development Review Committee
Planner DRL Date V3/17

K:\3215-009\15081\ashbourne - 5081\20160501\3215-009-01-01\Entry Monument Plan.dwg, December 20, 2016, 10:50:58 AM, MASTERS, WEGGAN