




ISOMETRIC
TREE PROTECTION BARRIER
NO SCALE

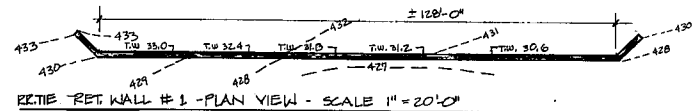


RET. WALL #1 - PLAN VIEW - SCALE 1" = 20'-0"

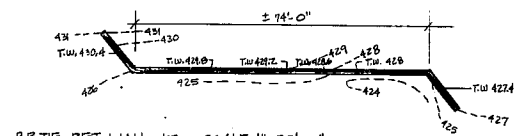

RET. WALL #2 - SCALE 1" = 20'-0"

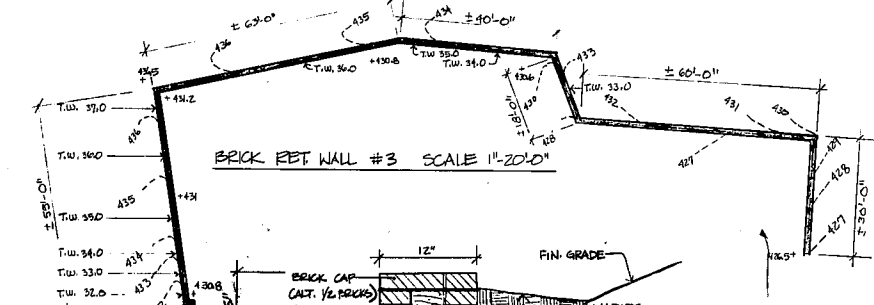


BRICK RET. WALL #3 SCALE 1" = 20'-0"

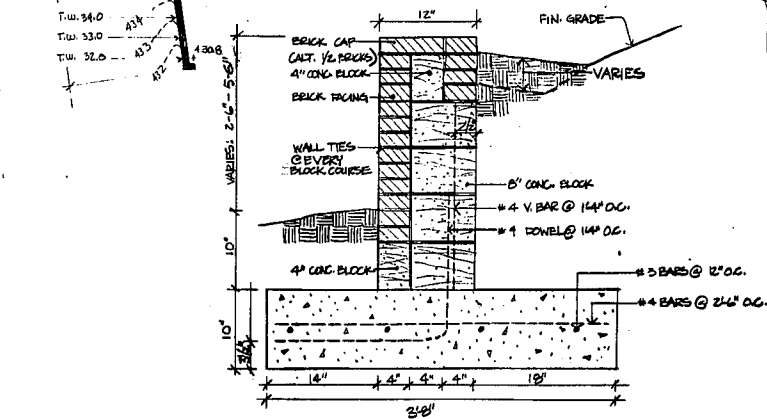

BRICK RETAINING WALL
NO SCALE


TOP RAIL SHALL BE GALV. 1 1/2\"/>

CHAIN LINK FABRIC SHALL BE #11 1/2 GAUGE W/2 1/4\"/>

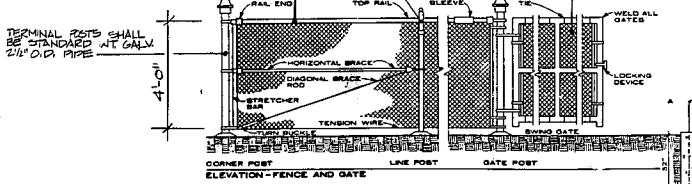


TYPICAL SECTION - FENCE @ POOL (NO SCALE)

NOTE: SET LINE POSTS UNIFORMLY NOT MORE THAN 10'-0\"/>

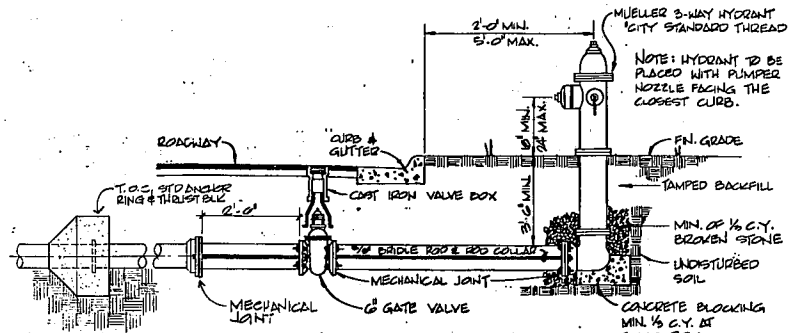


FIRE HYDRANT AT END OF MAIN
NO SCALE

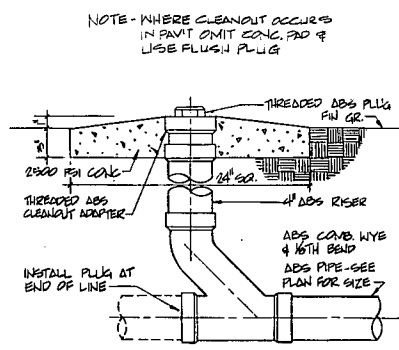


SANITARY SEWER CLEANOUT
NO SCALE


NOTE - WHERE CLEANOUT OCCURS IN PAVT. OMIT CONC. PAD & USE FLUSH PLUG

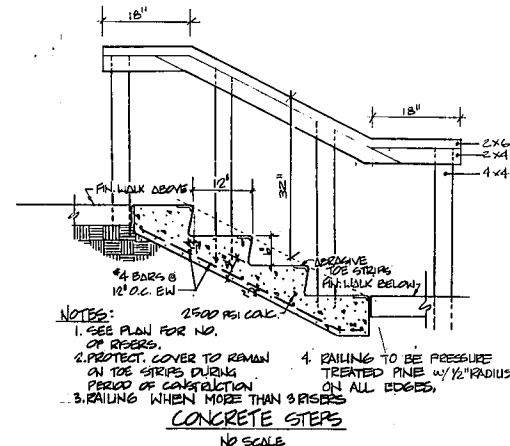


NOTES:
1. SEE PLAN FOR NO. OF RISERS.
2. PROTECT COVER TO REMAIN ON TOP STEPS DURING PERIOD OF CONSTRUCTION.
3. RAILING TO BE PRESSURE TREATED PINE W/1/2\"/>

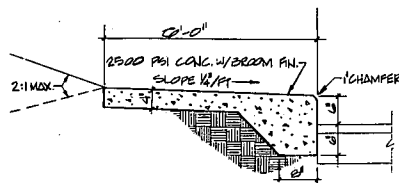


SIDEWALK AT PARKING LOT
NO SCALE

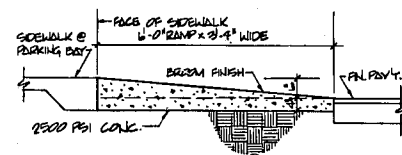

RAMP IN PARKING SPACE
NO SCALE

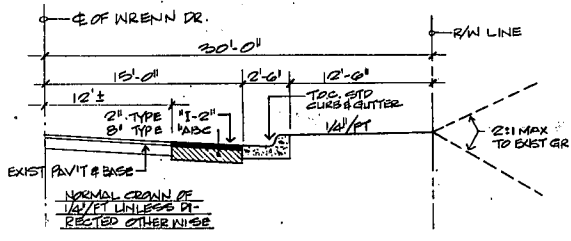


SECTION ON THRU WRENN DRIVE
NO SCALE

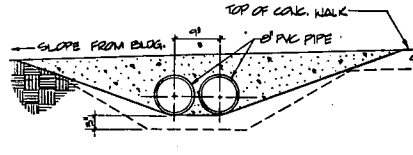


WALK DRAIN
NO SCALE

TOWN OF CARY STANDARD DETAILS INCORPORATED BY REFERENCE

DETAIL	STANDARD DETAIL REFERENCE NO
1" & 1 1/2" WATER SERVICE	6.01 & 6.02
FIRE HYDRANT	6.05
ANCHOR RING & THRUST BLOCK	6.09
GATE VALVE & BOX	6.07
2" BLOWOFF ASSEMBLY	6.04
SANITARY SEWER MANHOLE	7.02 & 7.07
SEWER SERVICE	7.01 & 7.02
CURB INLET	8.02
HEADWALL	8.09
YARD INLET	8.01
CURB & GUTTER	4.01
PAVEMENT REPLACEMENT	3.05
21' STREET SECTION	3.03
SILT FENCE	2.01

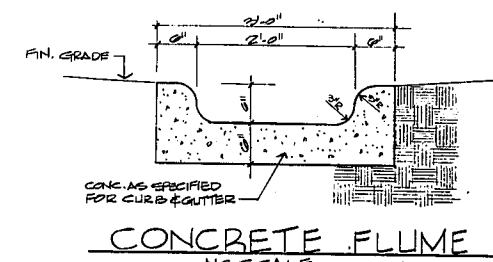

CONCRETE FLUME
NO SCALE

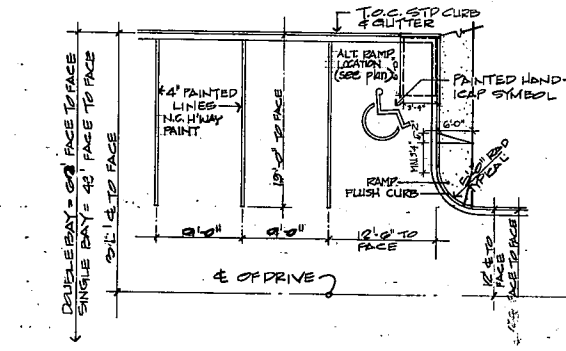

TYPICAL PARKING SPACE LAYOUT
NO SCALE



William G. Daniel and Associates
William G. Daniel, P.E.
Cary, North Carolina

PROJECT:
ASHLTON WOODS APARTMENTS
CARY, NORTH CAROLINA
ASHLTON WOODS ASSOCIATES
MISCELLANEOUS DETAILS

DATE
OCT 17, 1980
SCALE
AS NOTED
SHEET
OF
8
DRAWN BY
D. PRIEST
REVISIONS
10/23/80
2/26/81