



DATE	BY	REVISIONS
		1. APPROVED FOR CONSTRUCTION
		2. ALIGNED CHECKED
		3. NOTE BOOK NO. 11 OF 141 CHECKED
PLAN		
NOTE BOOK NO. 11 OF 141 CHECKED		

DATE	BY	REVISIONS
		1. APPROVED FOR CONSTRUCTION
		2. GRADES CHECKED
		3. STRUCTURE NO. 141S CHECKED
PROFILE		
NOTE BOOK NO. 11 OF 141 CHECKED		

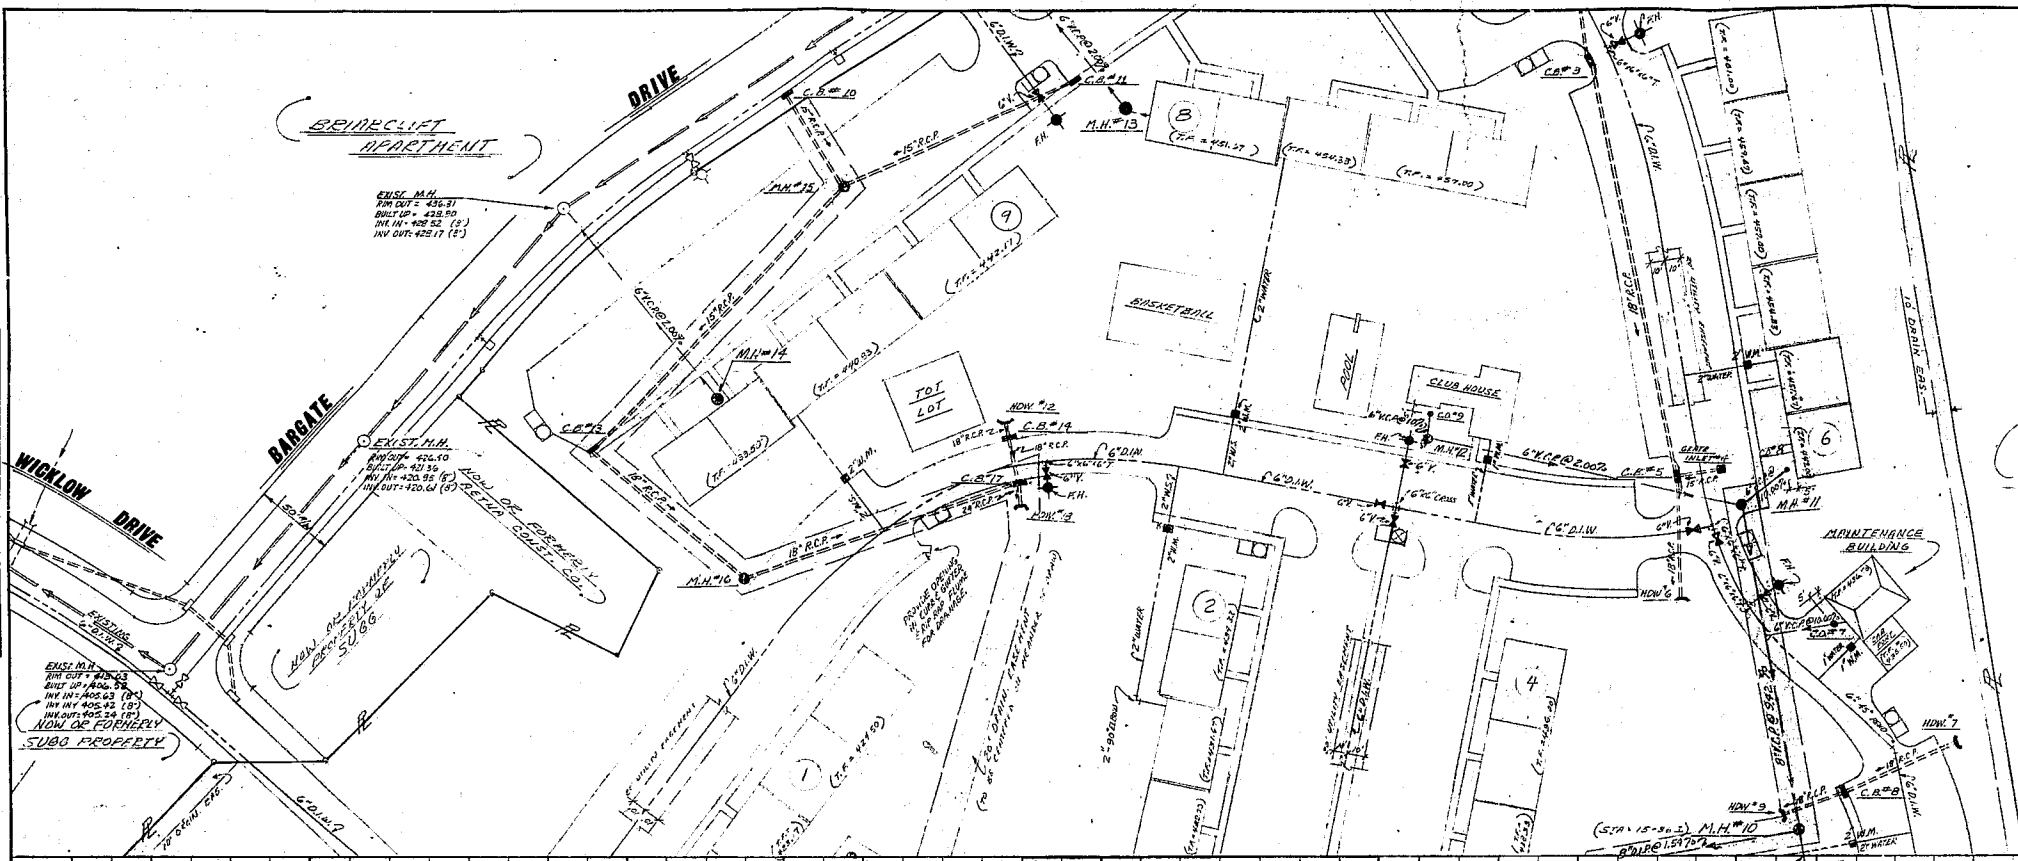

PLAN
Scale: 1" = 50'

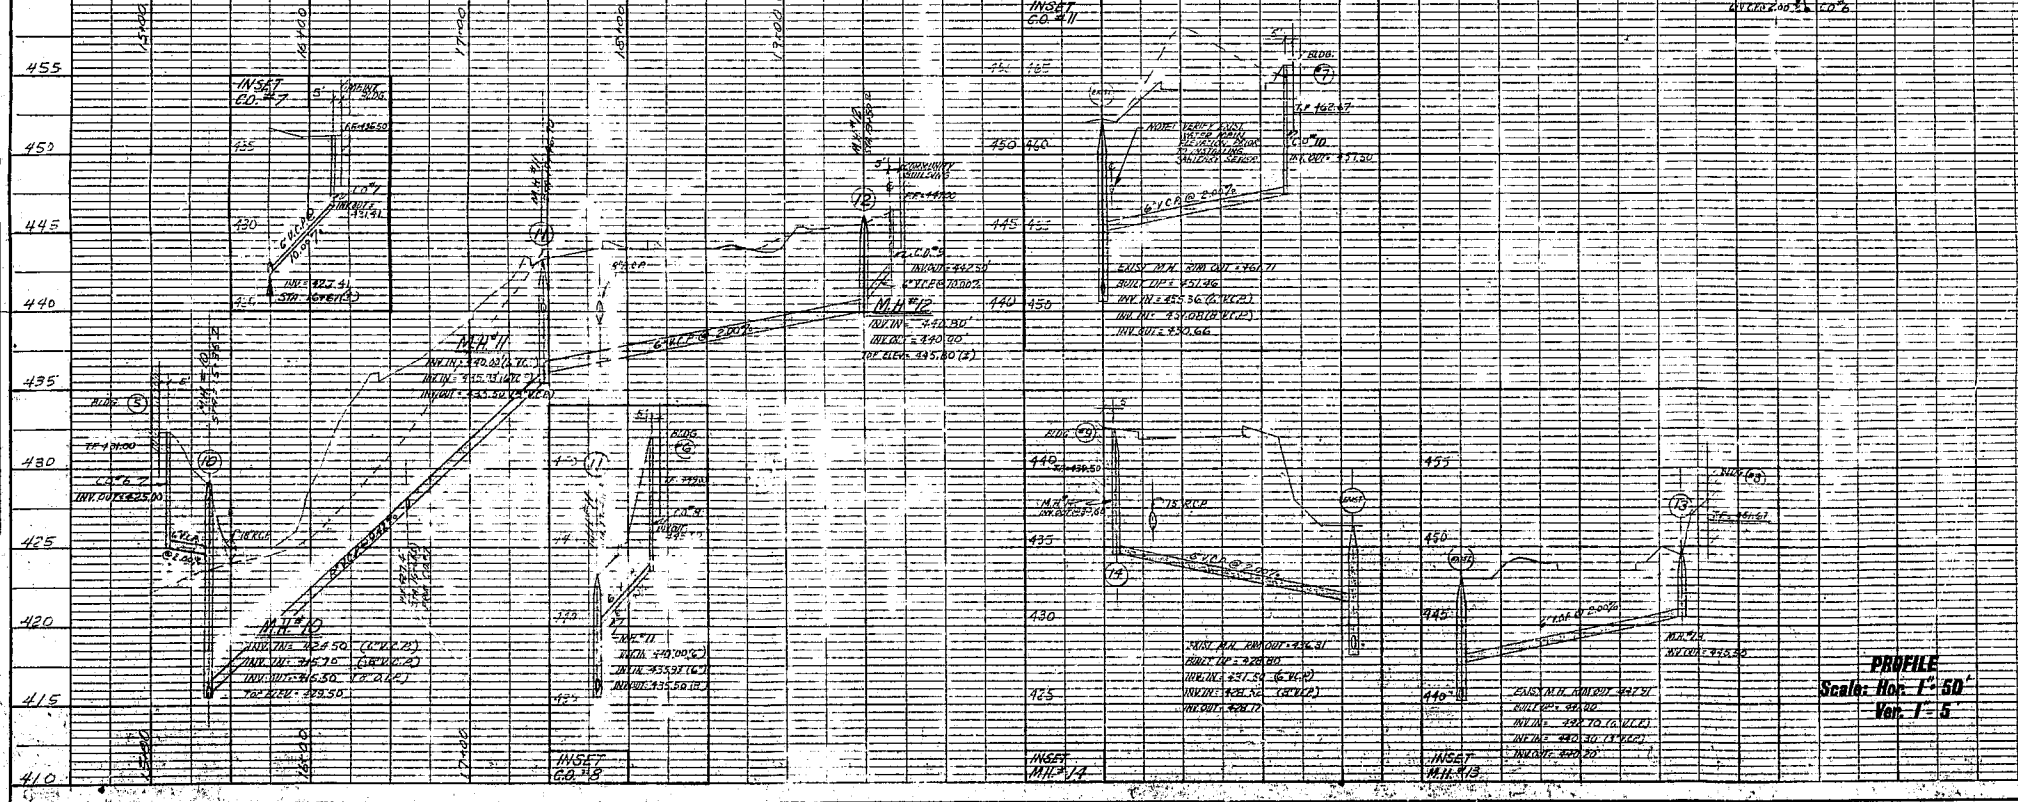

PROFILE
Scale: Hor. 1" = 50'
Ver. 1" = 5'

PRELIMINARY		HERITAGE WOOD - GARY	
		MONUMENTAL PROPERTIES, INC. - Owner	
NO. DATE		GARY, L. N. C.	
REVISIONS		SANITARY	
DRAWN BY		CHECKED BY	
10-74		F. S. LOVETT	
SCALE		SHEET NO.	
AS SHOWN		3	
DRAWN BY		ENGINEERING	
10-74		F. S. LOVETT	
SCALE		LAND SURVEYING	
AS SHOWN		W. B. BUNN	