
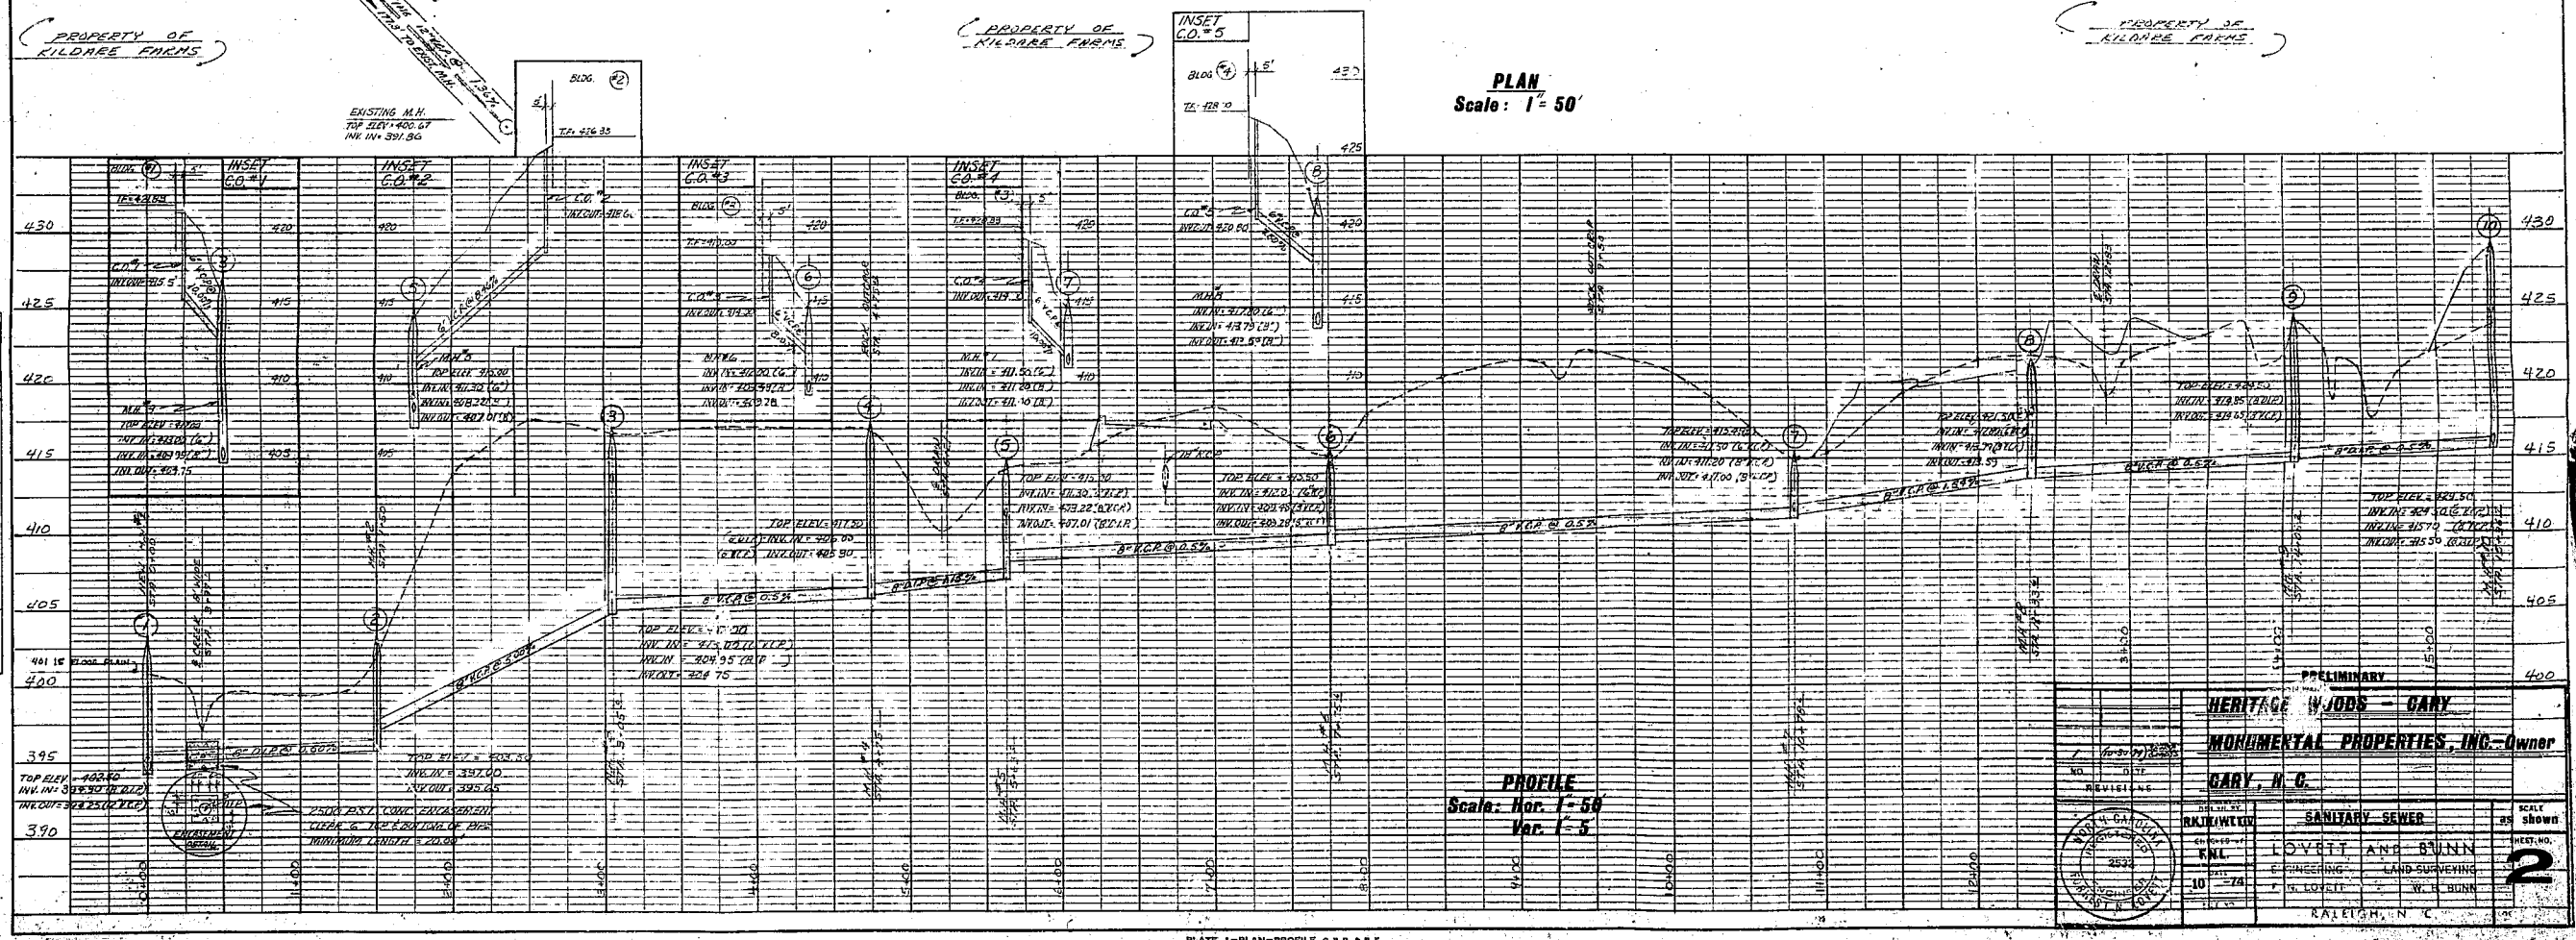


DATE	
BY	
CHECKED	
PLANNED	
NOTED	
NO. OF SHEETS	
NO.	

DATE	
BY	
CHECKED	
PLANNED	
NOTED	
NO. OF SHEETS	
NO.	

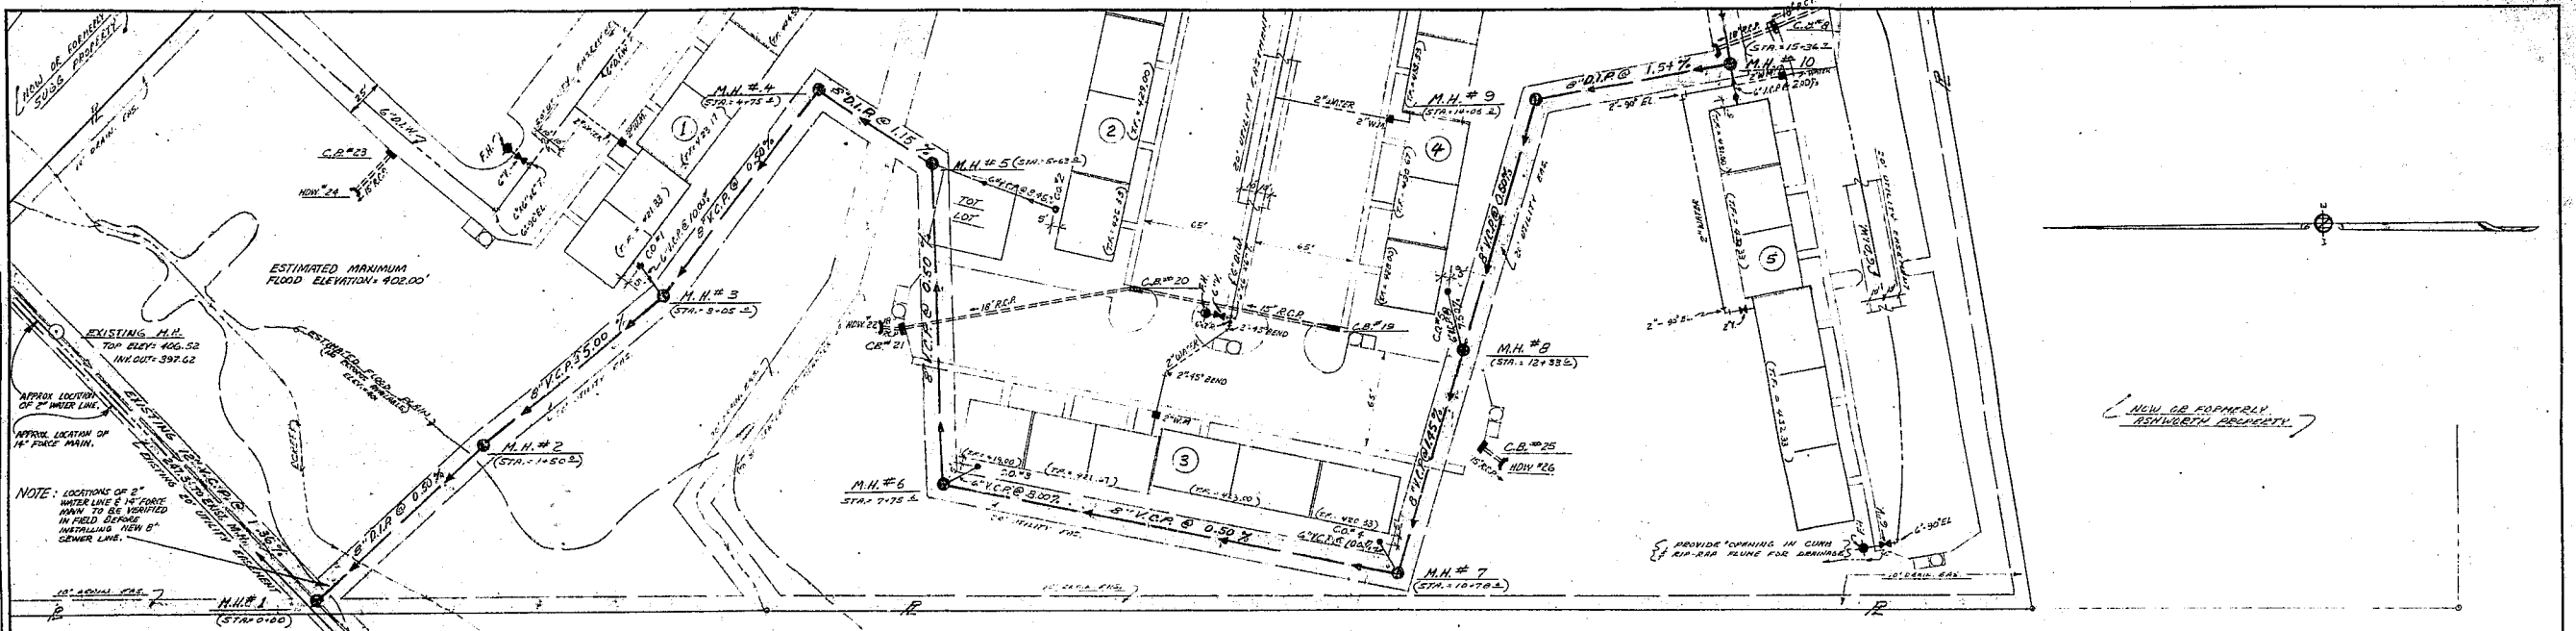

PLAN
Scale: 1" = 50'

PROFILE
Scale: Hor. 1" = 50'
Ver. 1" = 5'

PRELIMINARY

HERITAGE WOODS - GARY
MONUMENTAL PROPERTIES, INC. - Owner
GARY, N.C.

DATE: 10-30-78
NO. OF SHEETS: 10
REVISIONS:

SCALE: AS SHOWN

PROJECT NO. 2

ENGINEER: **LOVETT AND BUNN**
LAND SURVEYING
P.O. BOX 1001
W. S. BUNN
RALEIGH, N.C.