


440

420

400

40

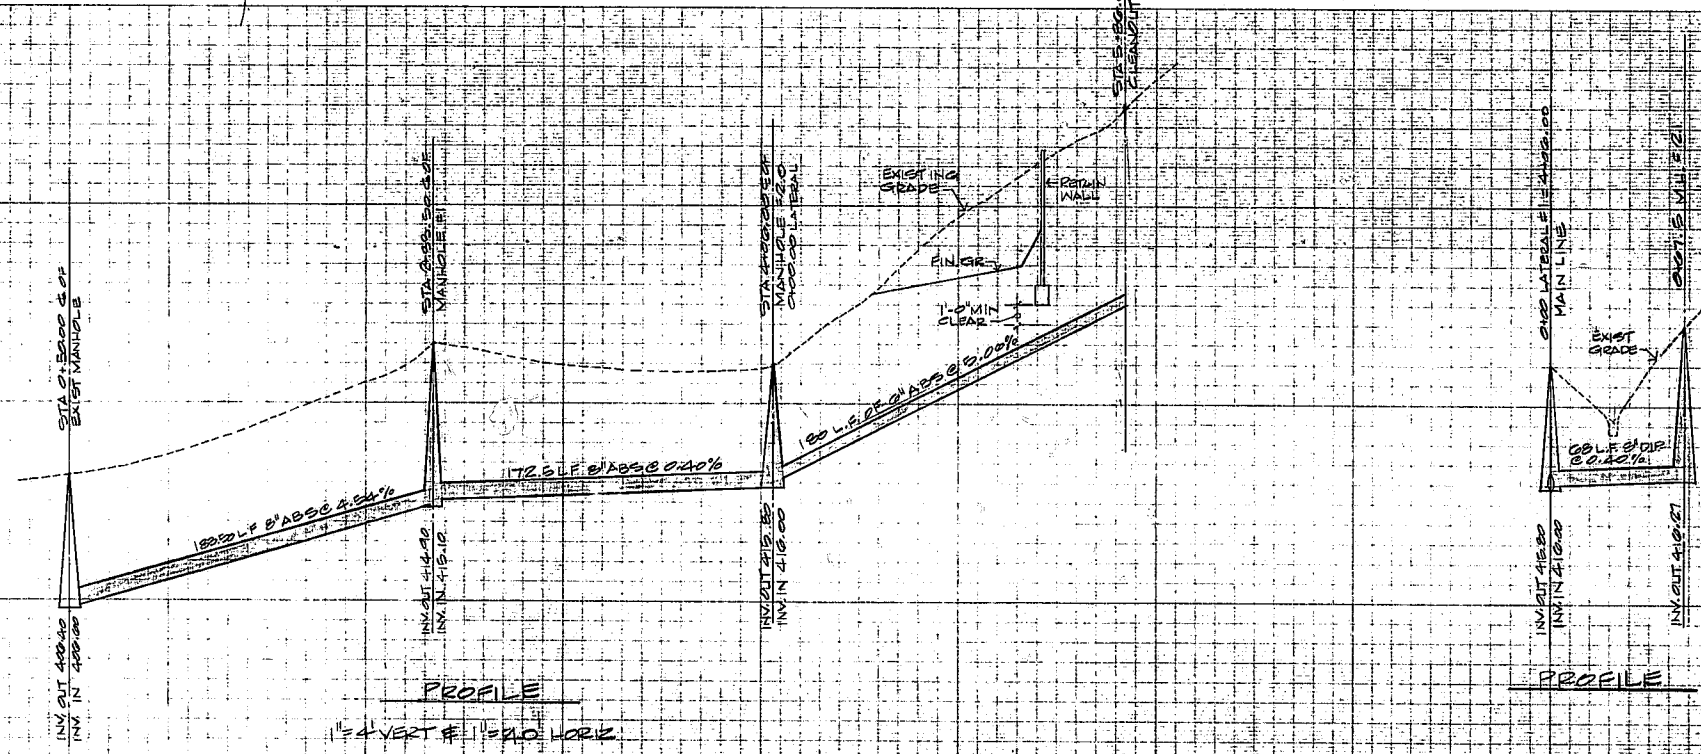

PROFILE
1" VERT # 1" HORIZ

PROFILE



William G. Daniel and Associates
William G. Daniel, P.E.
Cary, North Carolina

PROJECT
ASHTON WOODS APARTMENTS
CARY, NORTH CAROLINA
ASHTON WOODS ASSOCIATES
SANITARY SENER PROFILES

DATE
SEPT 27, 1980

SCALE
AS NOTED

SHEET
4
OF
8

DRAWN BY
D. PRIEST

REVISIONS
10/23/80
2/20/81