


PLAN
1" = 50'



William G. Daniel and Associates
William G. Daniel, P.E.
Cary, North Carolina

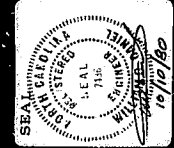

PROJECT
ASHTON WOODS APARTMENTS
CARY, NORTH CAROLINA
ASHTON WOODS ASSOCIATES
PUBLIC STREET PROFILE

DATE
SEPT 21, 1980

SCALE
AS NOTED

SHEET
6


OF
8

DRAWN BY
D. PRIEST

REVISIONS
10/22/80
2/20/81

10/22/80

2/20/81

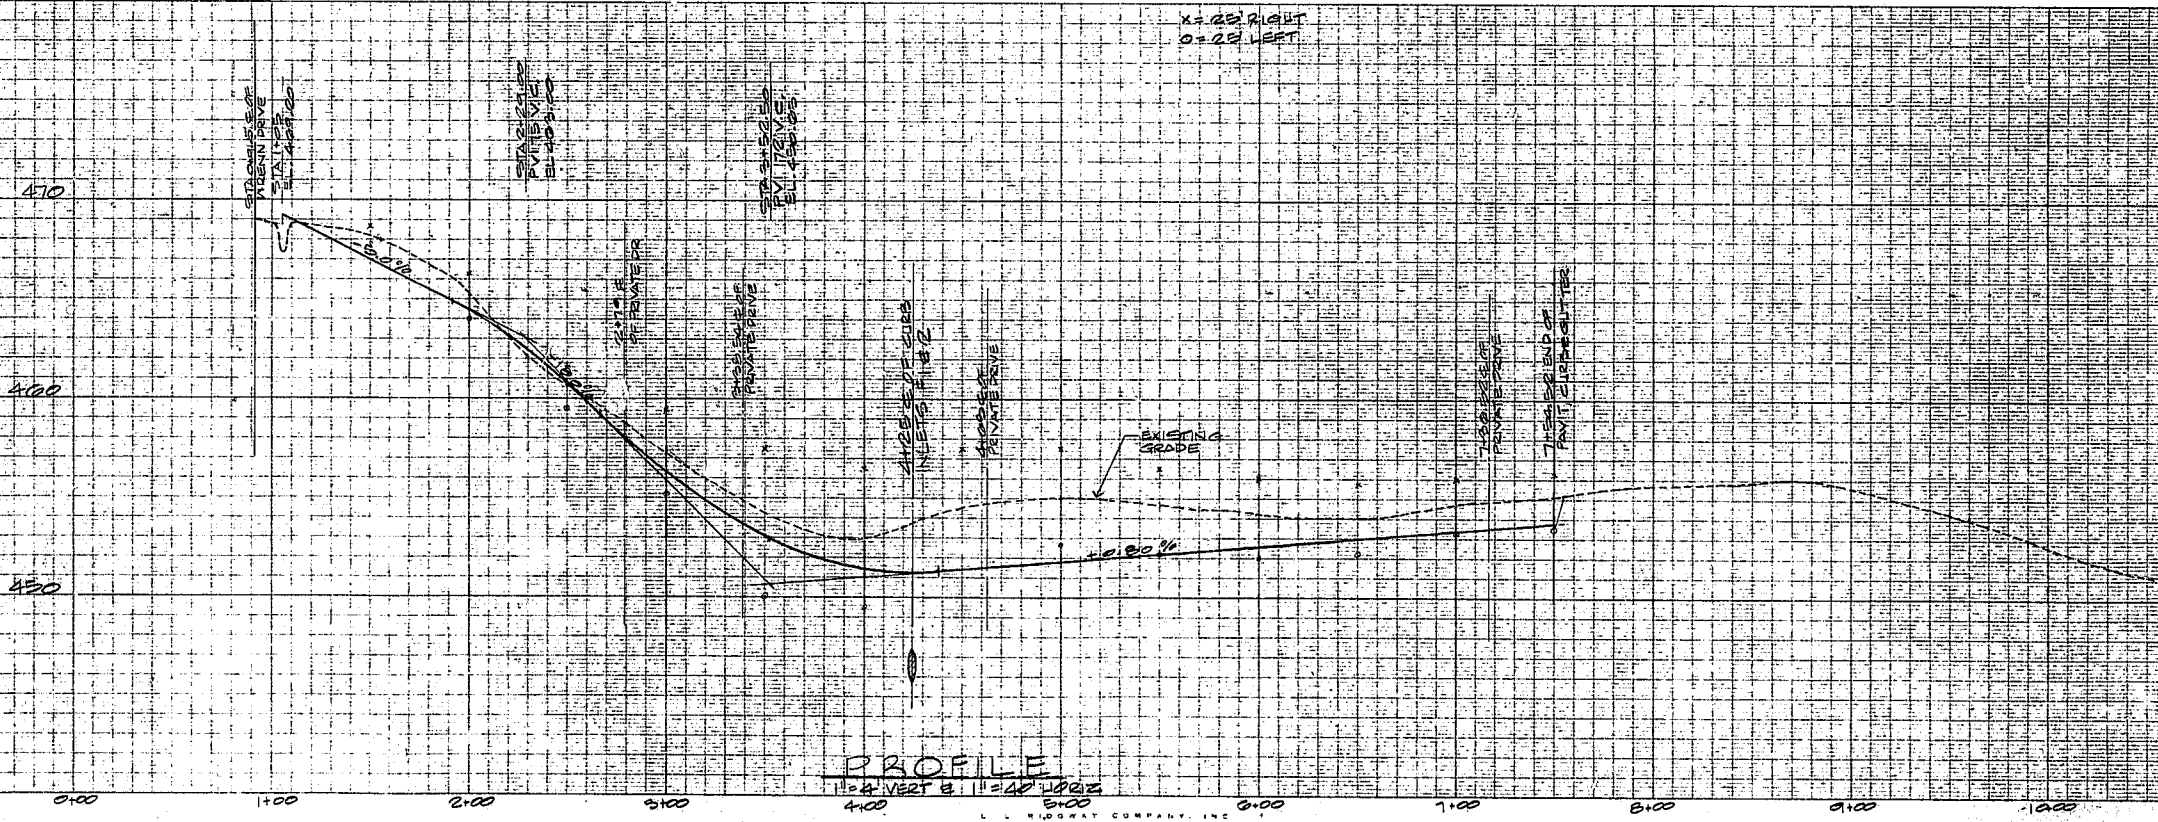

PROFILE
1" = 4' VERT 1" = 40' HORIZ

L. L. HIGHWAY COMPANY, INC.
PLAN PROFILE PLATE A
PRINTED IN U.S.A.