



section **03**

SCALE - 1/4" = 1'-0"

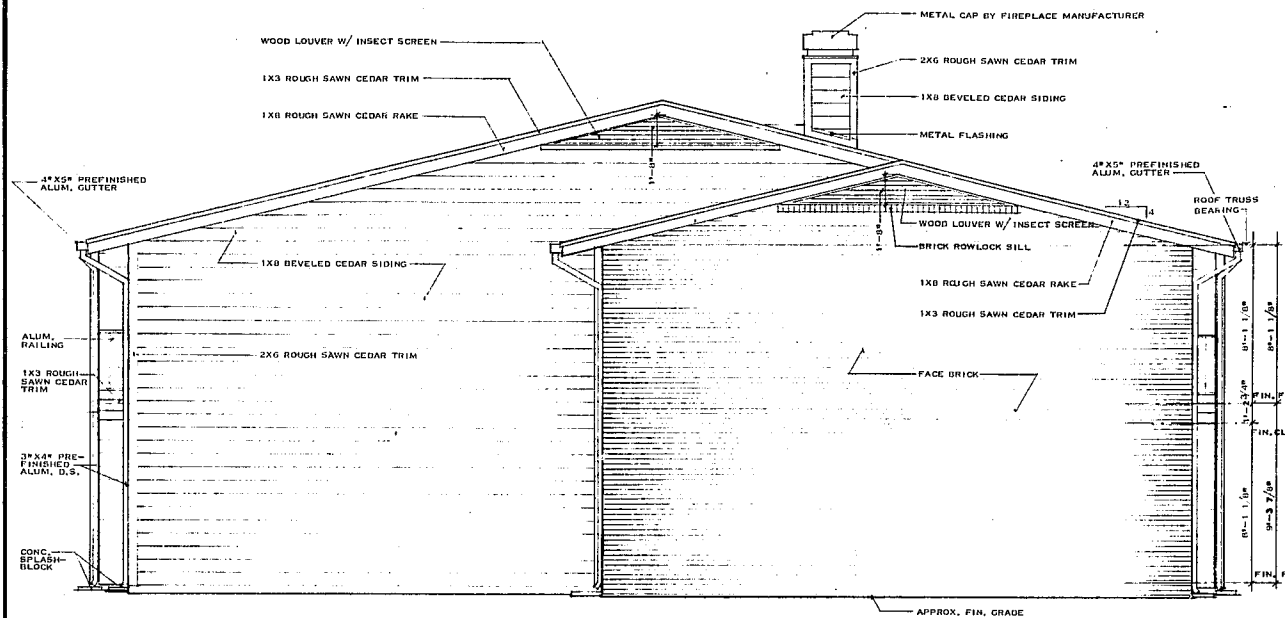


elevation **01**

SCALE - 1/4" = 1'-0"

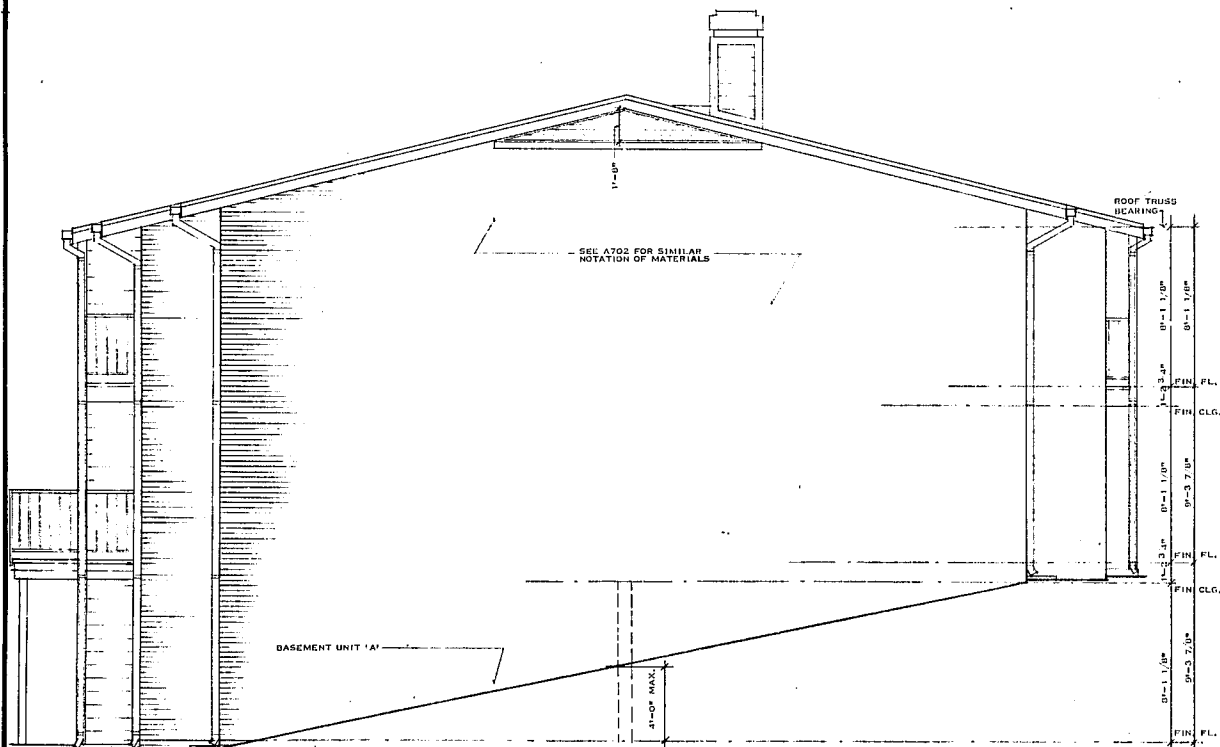

elevation **04**

SCALE - 1/4" = 1'-0"

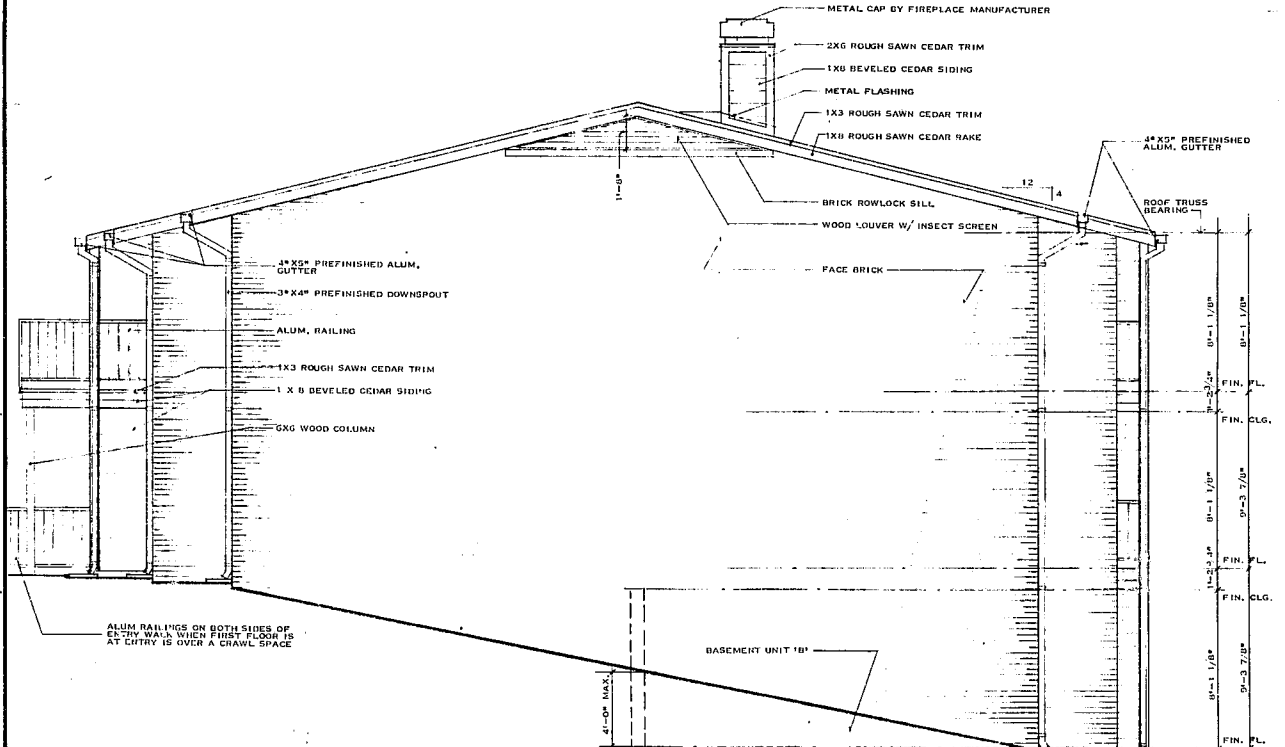

elevation **02**

SCALE - 1/4" = 1'-0"



revisions
REVISED MARCH 2, 1981

**atai**

**associates inc**  
 suite 200 3301 executive drive  
 raleigh, n. c. 27609 919-876-8400

**architects**  
**fred tolson**

project  
 ASHTON WOODS APARTMENTS  
 owner  
 ASHTON WOODS ASSOCIATES  
 location  
 CARY, N. C.

job number  
 8002-04  
 drawn by  
 ATAI  
 date  
 NOVEMBER 1980

UNIT ELEVATIONS  
 ISSUED FOR CONSTRUCTION  
 MARCH 2, 1981

SHEET NUMBER  
**A7**  
 OF 12 SHEETS

THIS DOCUMENT IS THE PROPERTY OF ARCHITECTS FRED TOLSON ASSOCIATES, INC. TO REUSE THIS DOCUMENT FOR ANY PURPOSE OTHER THAN THE EXECUTION OF THE ABOVE TITLED PROJECT IS PROHIBITED WITHOUT PRIOR WRITTEN PERMISSION OF THE ARCHITECT. RETURN ALL COPIES TO THE ARCHITECT UPON REQUEST.