


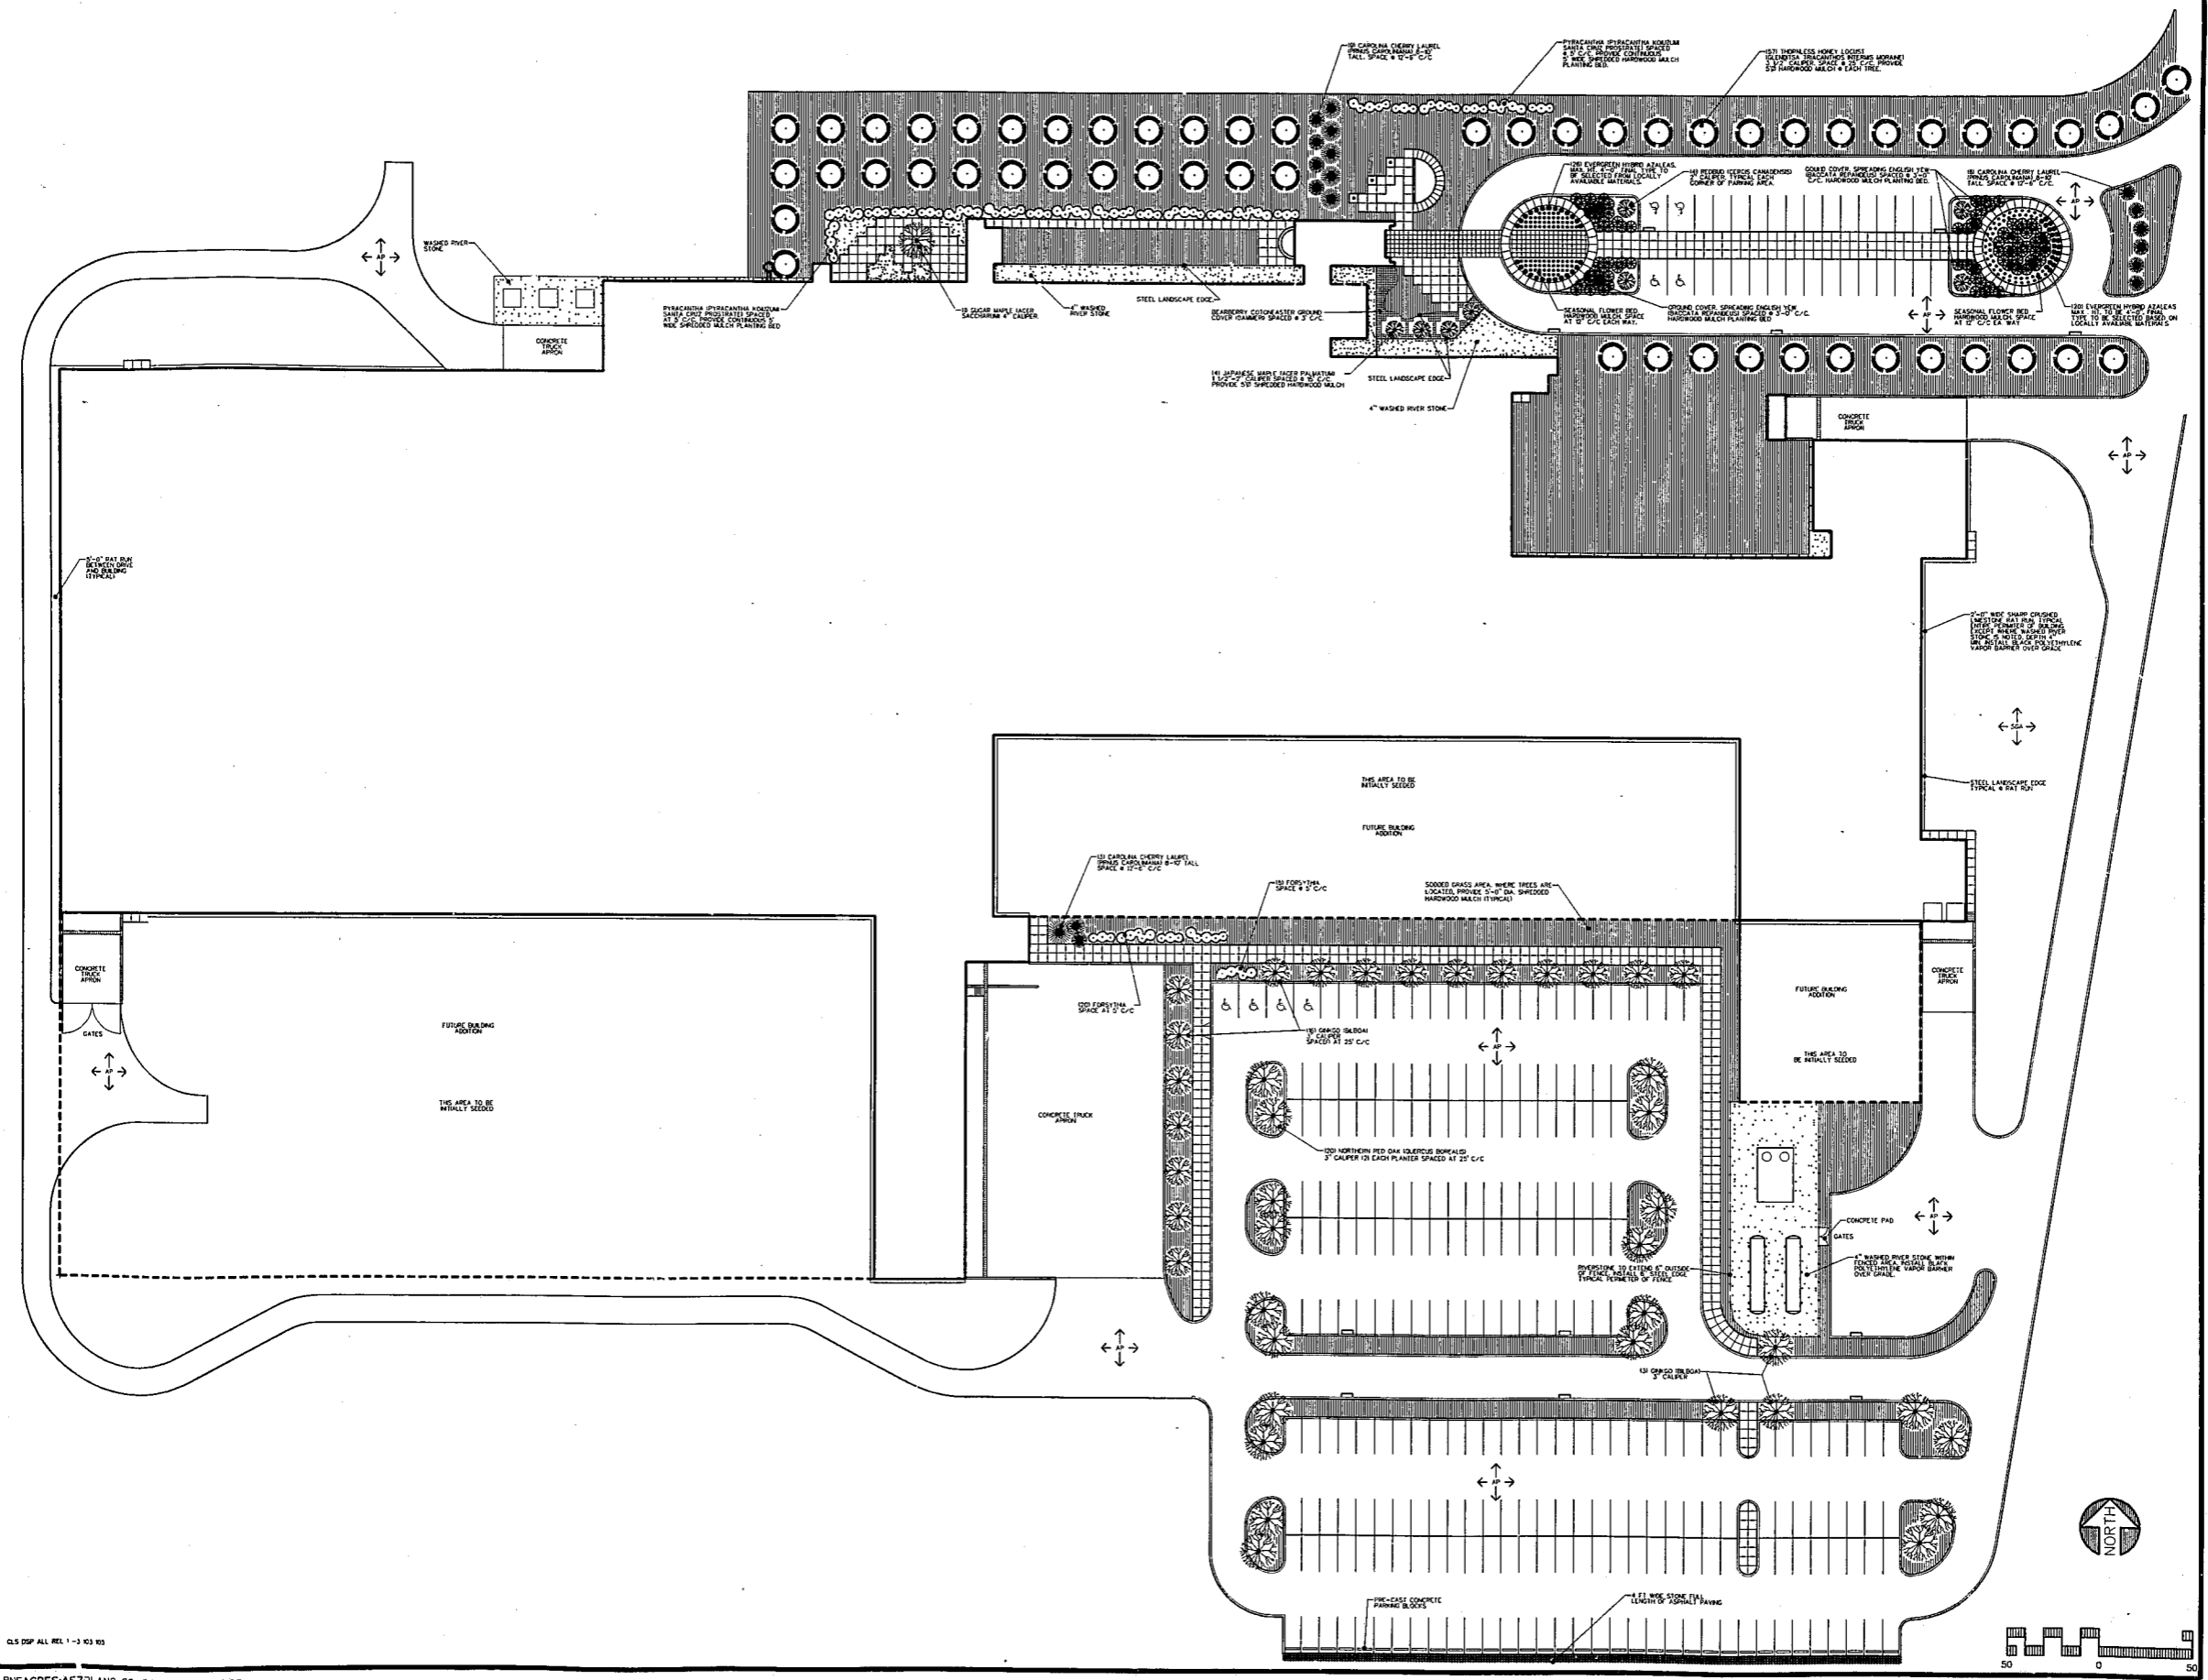

BAHLEN / AUSTIN FOODS - PROPOSED SPECIALTY FOODS FACILITY
 MacGREGOR PARK - CARY, NORTH CAROLINA

BELEGAN CORPORATION
 ARCHITECTS - ENGINEERS - 15131 851-0972
 10200 ANDERSON WAY, CINCINNATI, OHIO 45242



THIS DOCUMENT SHALL BE USED ONLY FOR:
PLAN APPROVAL

DRAWN: B.A. KEVET
 CHECKED: I.W. GILLIAM
 DATE: 6-9-86
 ISSUED: PLANNING
 MARK BULLIVANT

REVISIONS

NO.	DATE	NO.	DATE

PROJECT NUMBER
3840

DRAWING TITLE
DETAIL LANDSCAPE PLAN

SHEET
5.1
 OF