
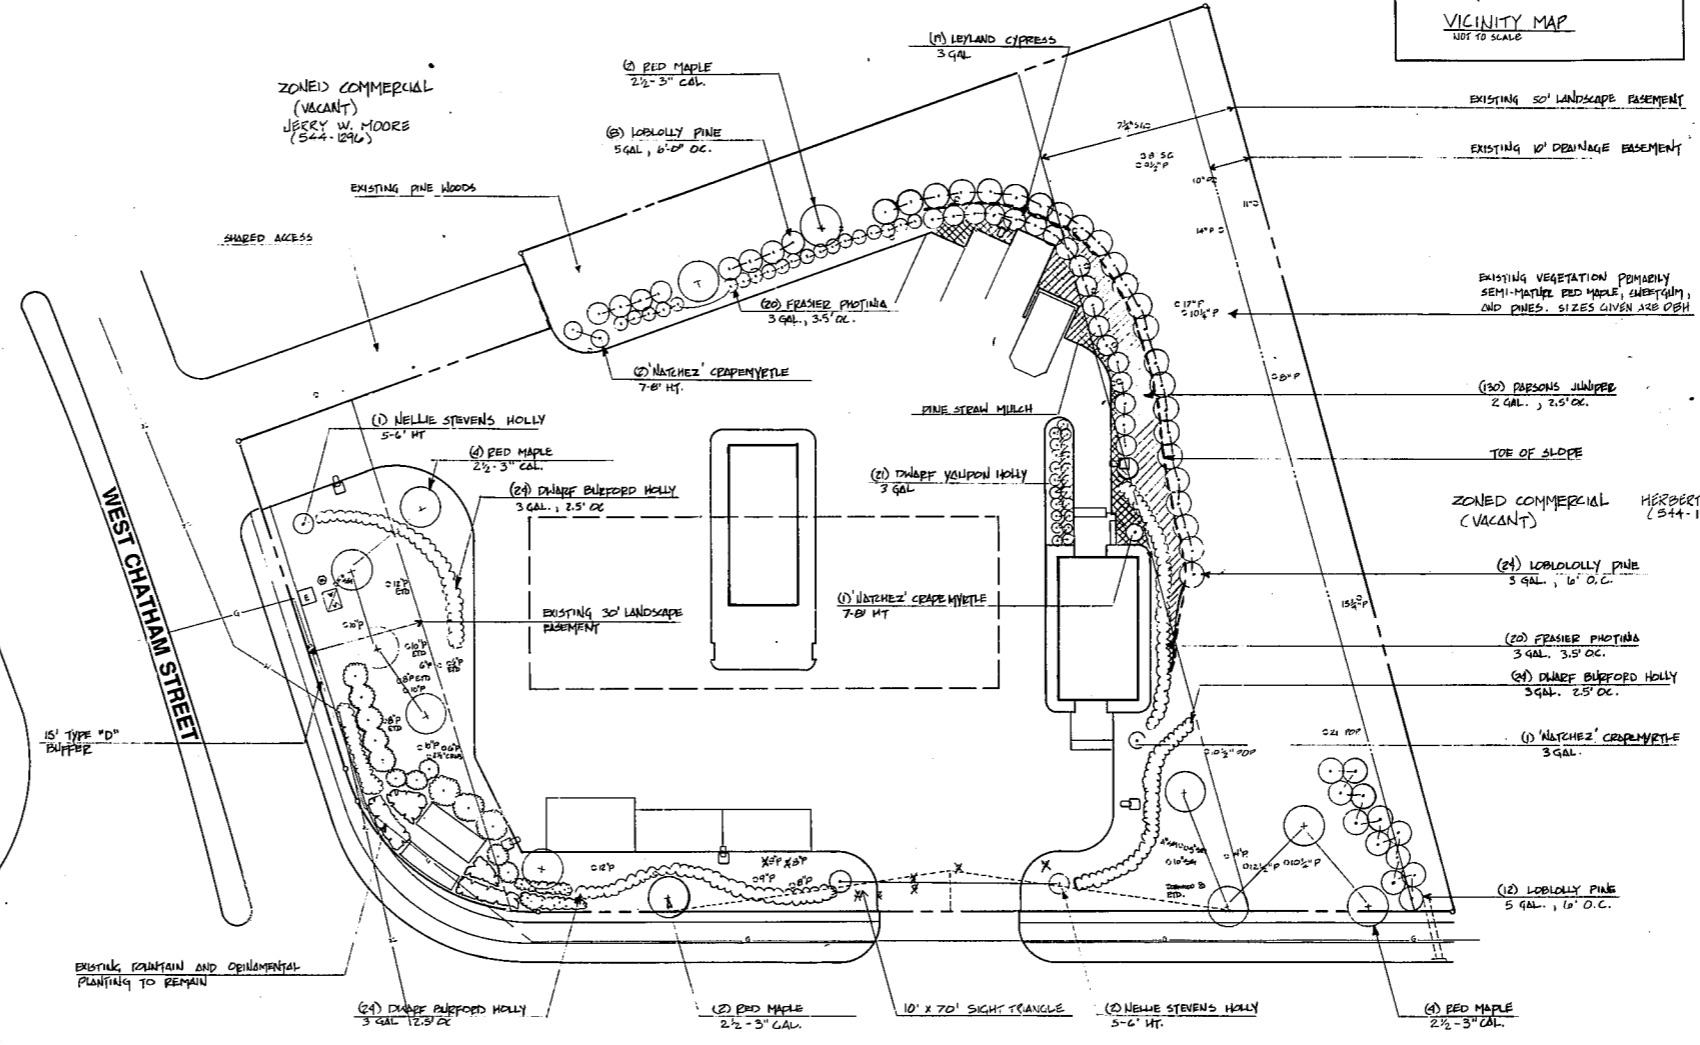
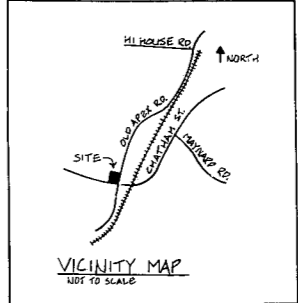
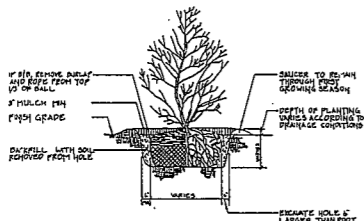


QUAN.	COMMON NAME	BOTANICAL NAME	SIZE
12	Red Maple	Acer rubrum	2 1/2 - 3"
20	Loblolly Pine	Pinus taeda	3 gal.
24	Loblolly Pine	Pinus taeda	3 gal.
4	Natchez Crapemyrtle	Lagerstroemia indica 'Natchez'	7-8' Ht.
3	Nellie Stevens Holly	Ilex x Nellie Ft. Stevens	5-5' Ht.
19	Leyland Cypress	Cupressus leylandii	3 gal.
40	Fraser Photinia	Photinia fraseri	3 gal.
75	Dwarf Burford Holly	Ilex cornuta 'Burfordiana'	3 gal.
21	Dwarf Yarrow Holly	Ilex vomitoria 'Schlamps'	3 gal.
130	Parsons Juniper	Juniperus chinensis 'Parsoni'	2 gal.

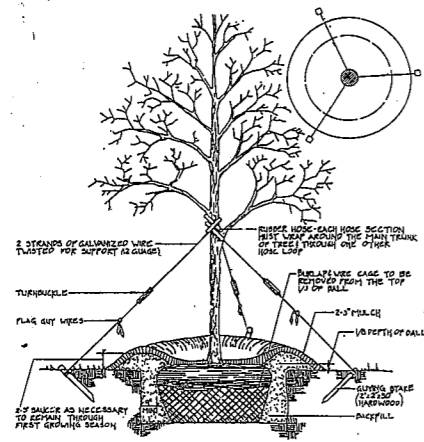

SITE DEVELOPMENT SUMMARY	
SITE ACREAGE:	1.08
ZONING:	COMMERCIAL
ACTUAL RETAIL SPACE:	370 SQ. FT.
PARKING REQUIRED:	2 SPACES
PARKING PROVIDED:	6 SPACES
SHADE TREES @ 1/20	1
IMPERVIOUS AREA:	23,132 SQ. FT. (49%)

LANDSCAPE CALCULATIONS	
SITE AREA:	47,044 SQ. FT.
25% OF 40,000	10,000 SQ. FT.
20% OF 7,045	1,409 SQ. FT.
TOTAL REQ'D LANDSCAPED AREA	11,409 SQ. FT.
ACTUAL LANDSCAPED AREA	23,913 SQ. FT.


ZONED O-1 (VACANT)
OXFORD HUNT ASSOC.
(544-1224)

H. MAULY CLARK JR.
(544-648)

ZONED COMMERCIAL (VACANT)
FARM FRESH INC.
(544-20, 544-347)

FACILITY AT
OLD APEX & WEST CHATHAM
 CARY, NORTH CAROLINA
B.P. OIL COMPANY

Planting Plan

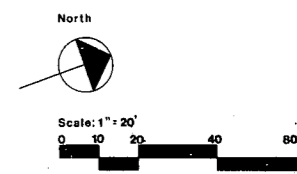

Date
 1 FEBRUARY 1990
 15 MARCH 1990
 6 APRIL 1990 (2ND REVIEW)

Sheet: **LA-3**
 Job Number: 3500.05

ALL SHOWN AS
 5-1
 57
 P.I.