


**Hugh J. Gilleece and Associates**  
 875 Walnut Street  
 Suite 360  
 Cary, NC 27511  
 BUSINESS LIC. # C-496  
 Phone: (919)469-1101  
 Fax: (919)460-7637


DATE: 1/7/14  
 REASON: TOWN OF CARY REVIEW COMMENTS FEB 24, 2014  
 No. 1  
 5/8/14 TOWN OF CARY REVIEW COMMENTS MAY 2, 2014  
 2  
 6/20/14 FINAL SET ISSUED  
 3

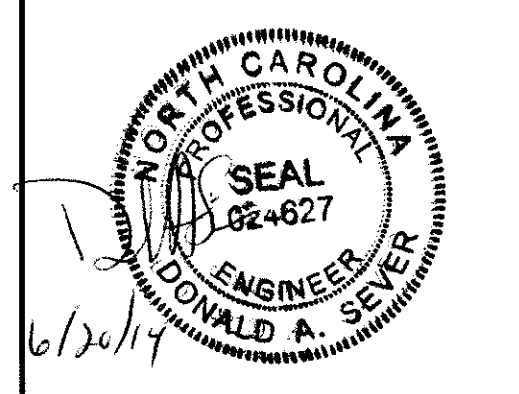


**STORM AND SEWER PROFILES**  
 FOR  
**BAILEY PARK COURT**  
 SITUATED AT  
**CARY**  
 WAKE COUNTY, NORTH CAROLINA

JOB # 8900.10  
 DSN/CHK BY: DS  
 DWN BY: BH  
 DATE: 1/9/2014  
 HRZ SCALE: 1"=40'  
 VRT SCALE: NONE


SHEET NO.  
**C7**

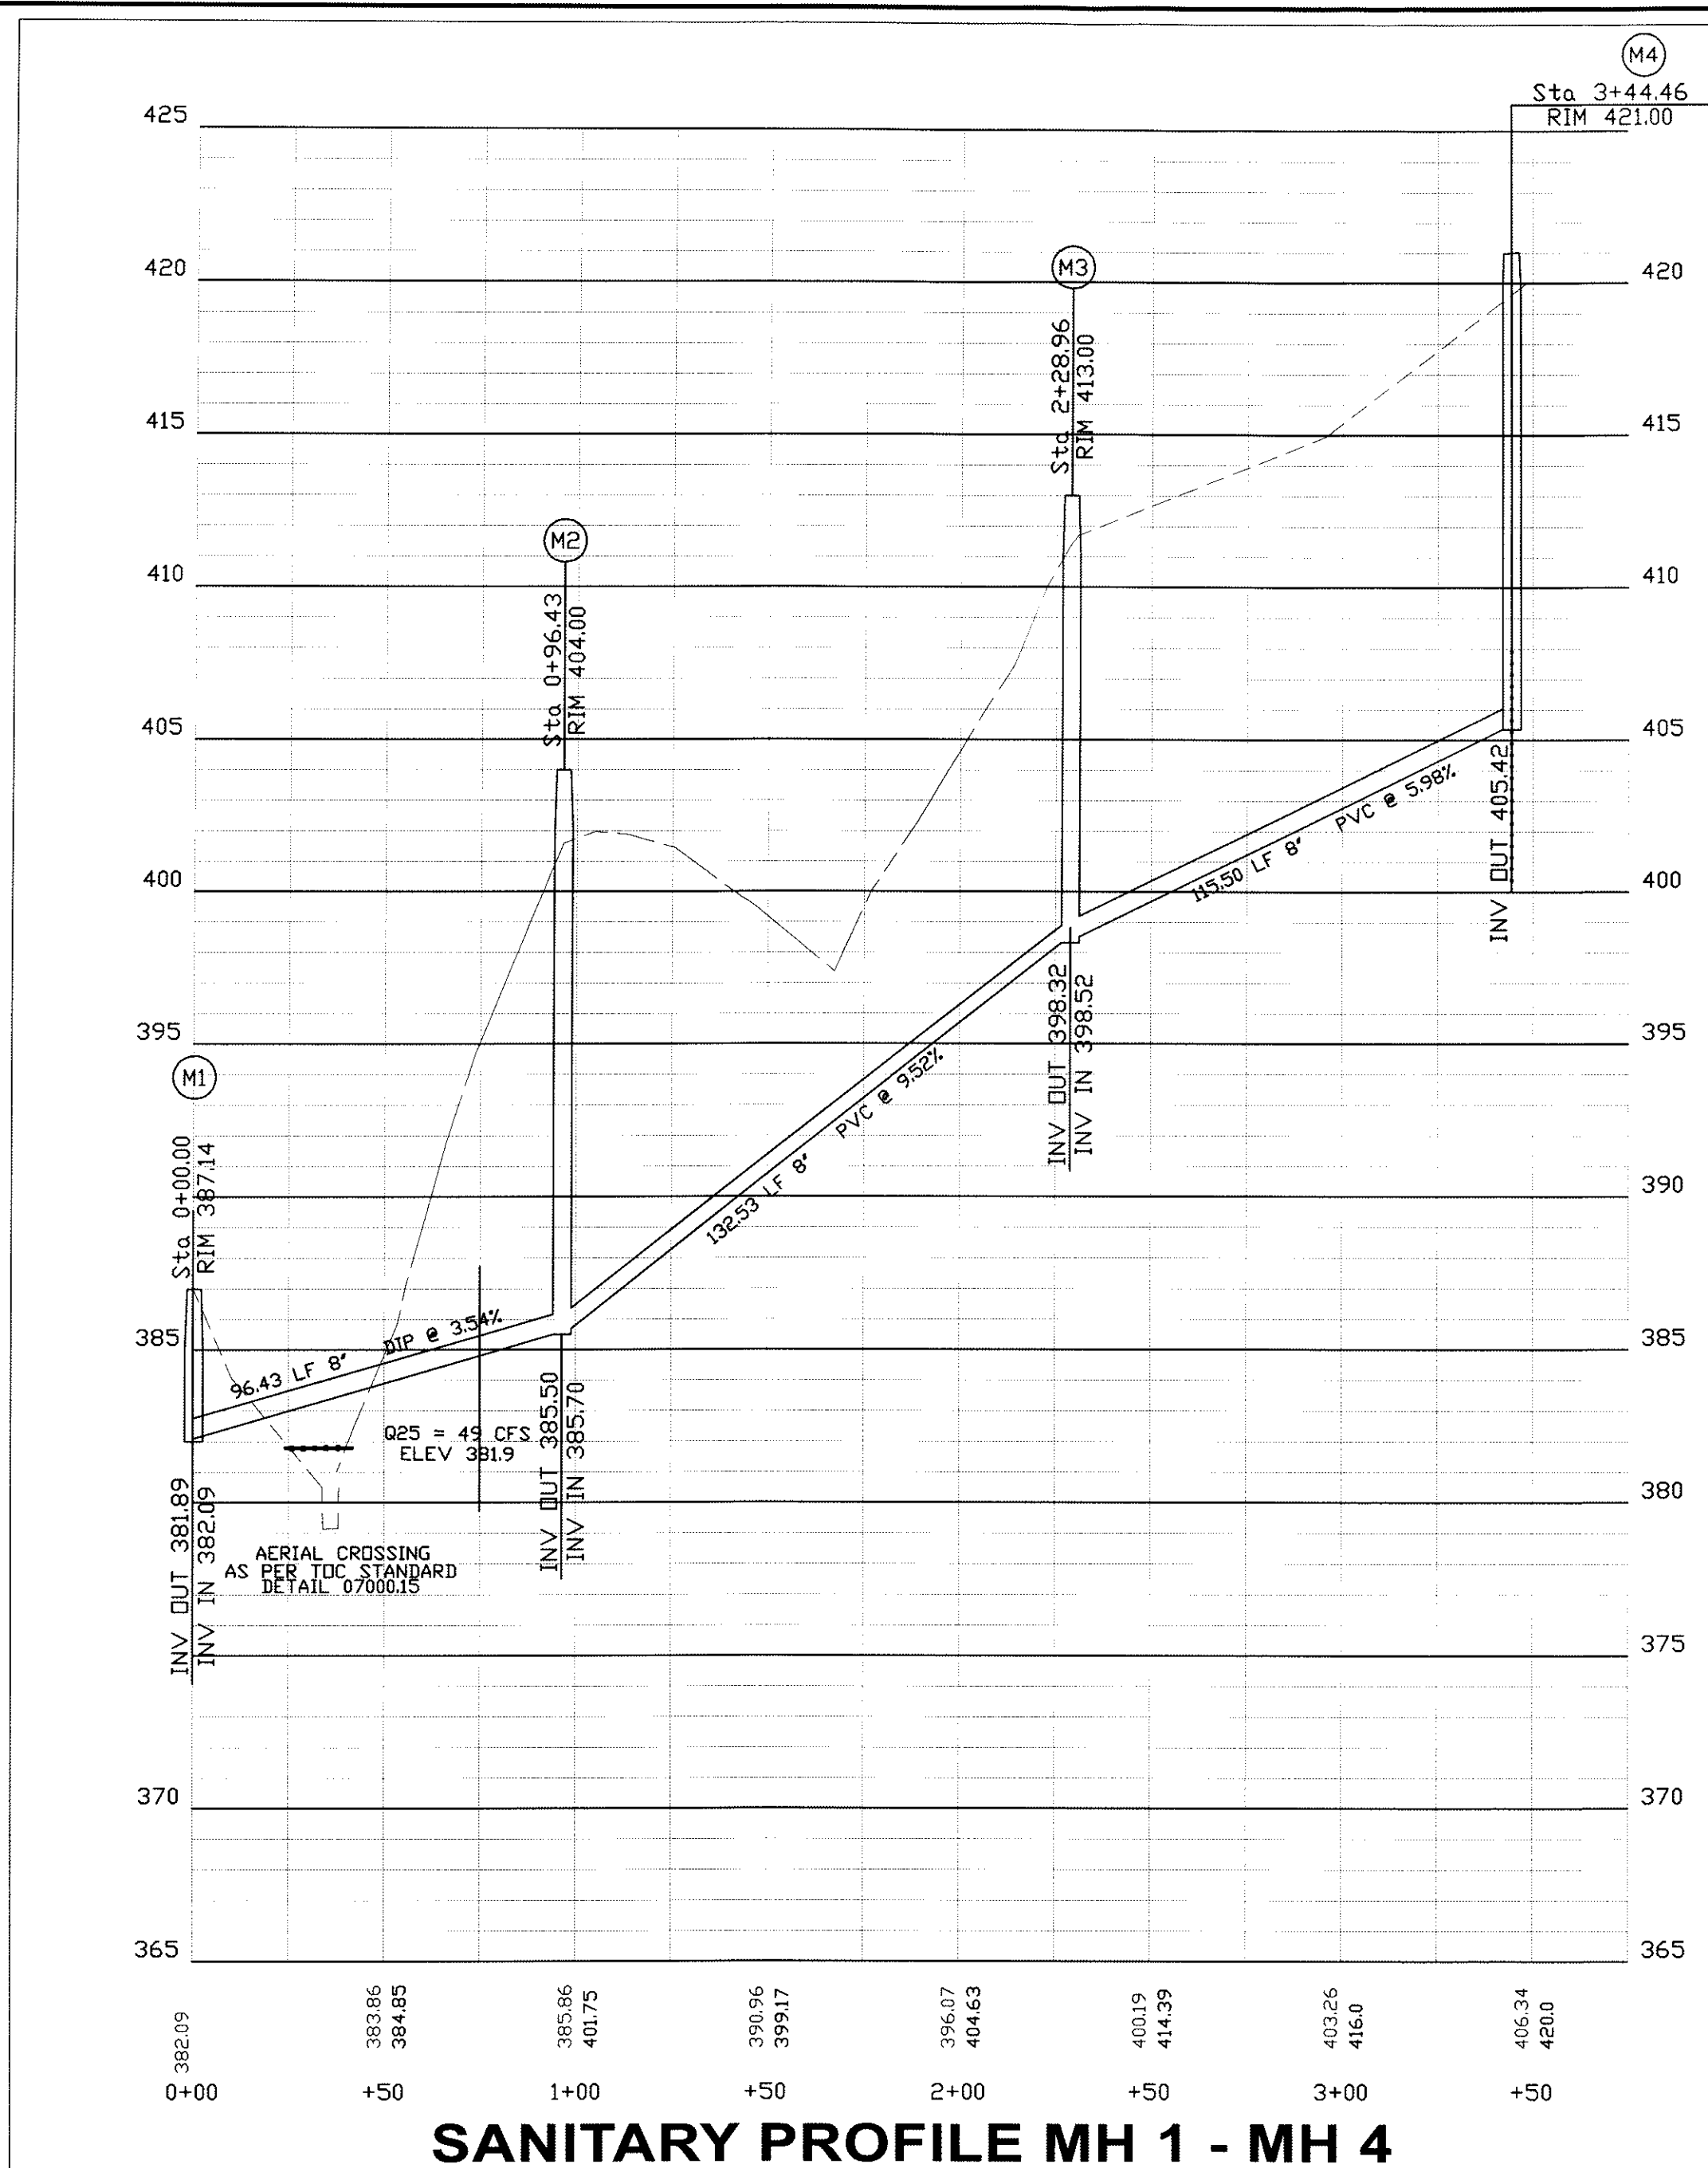


**SANITARY PROFILE MH 1 - MH 4**

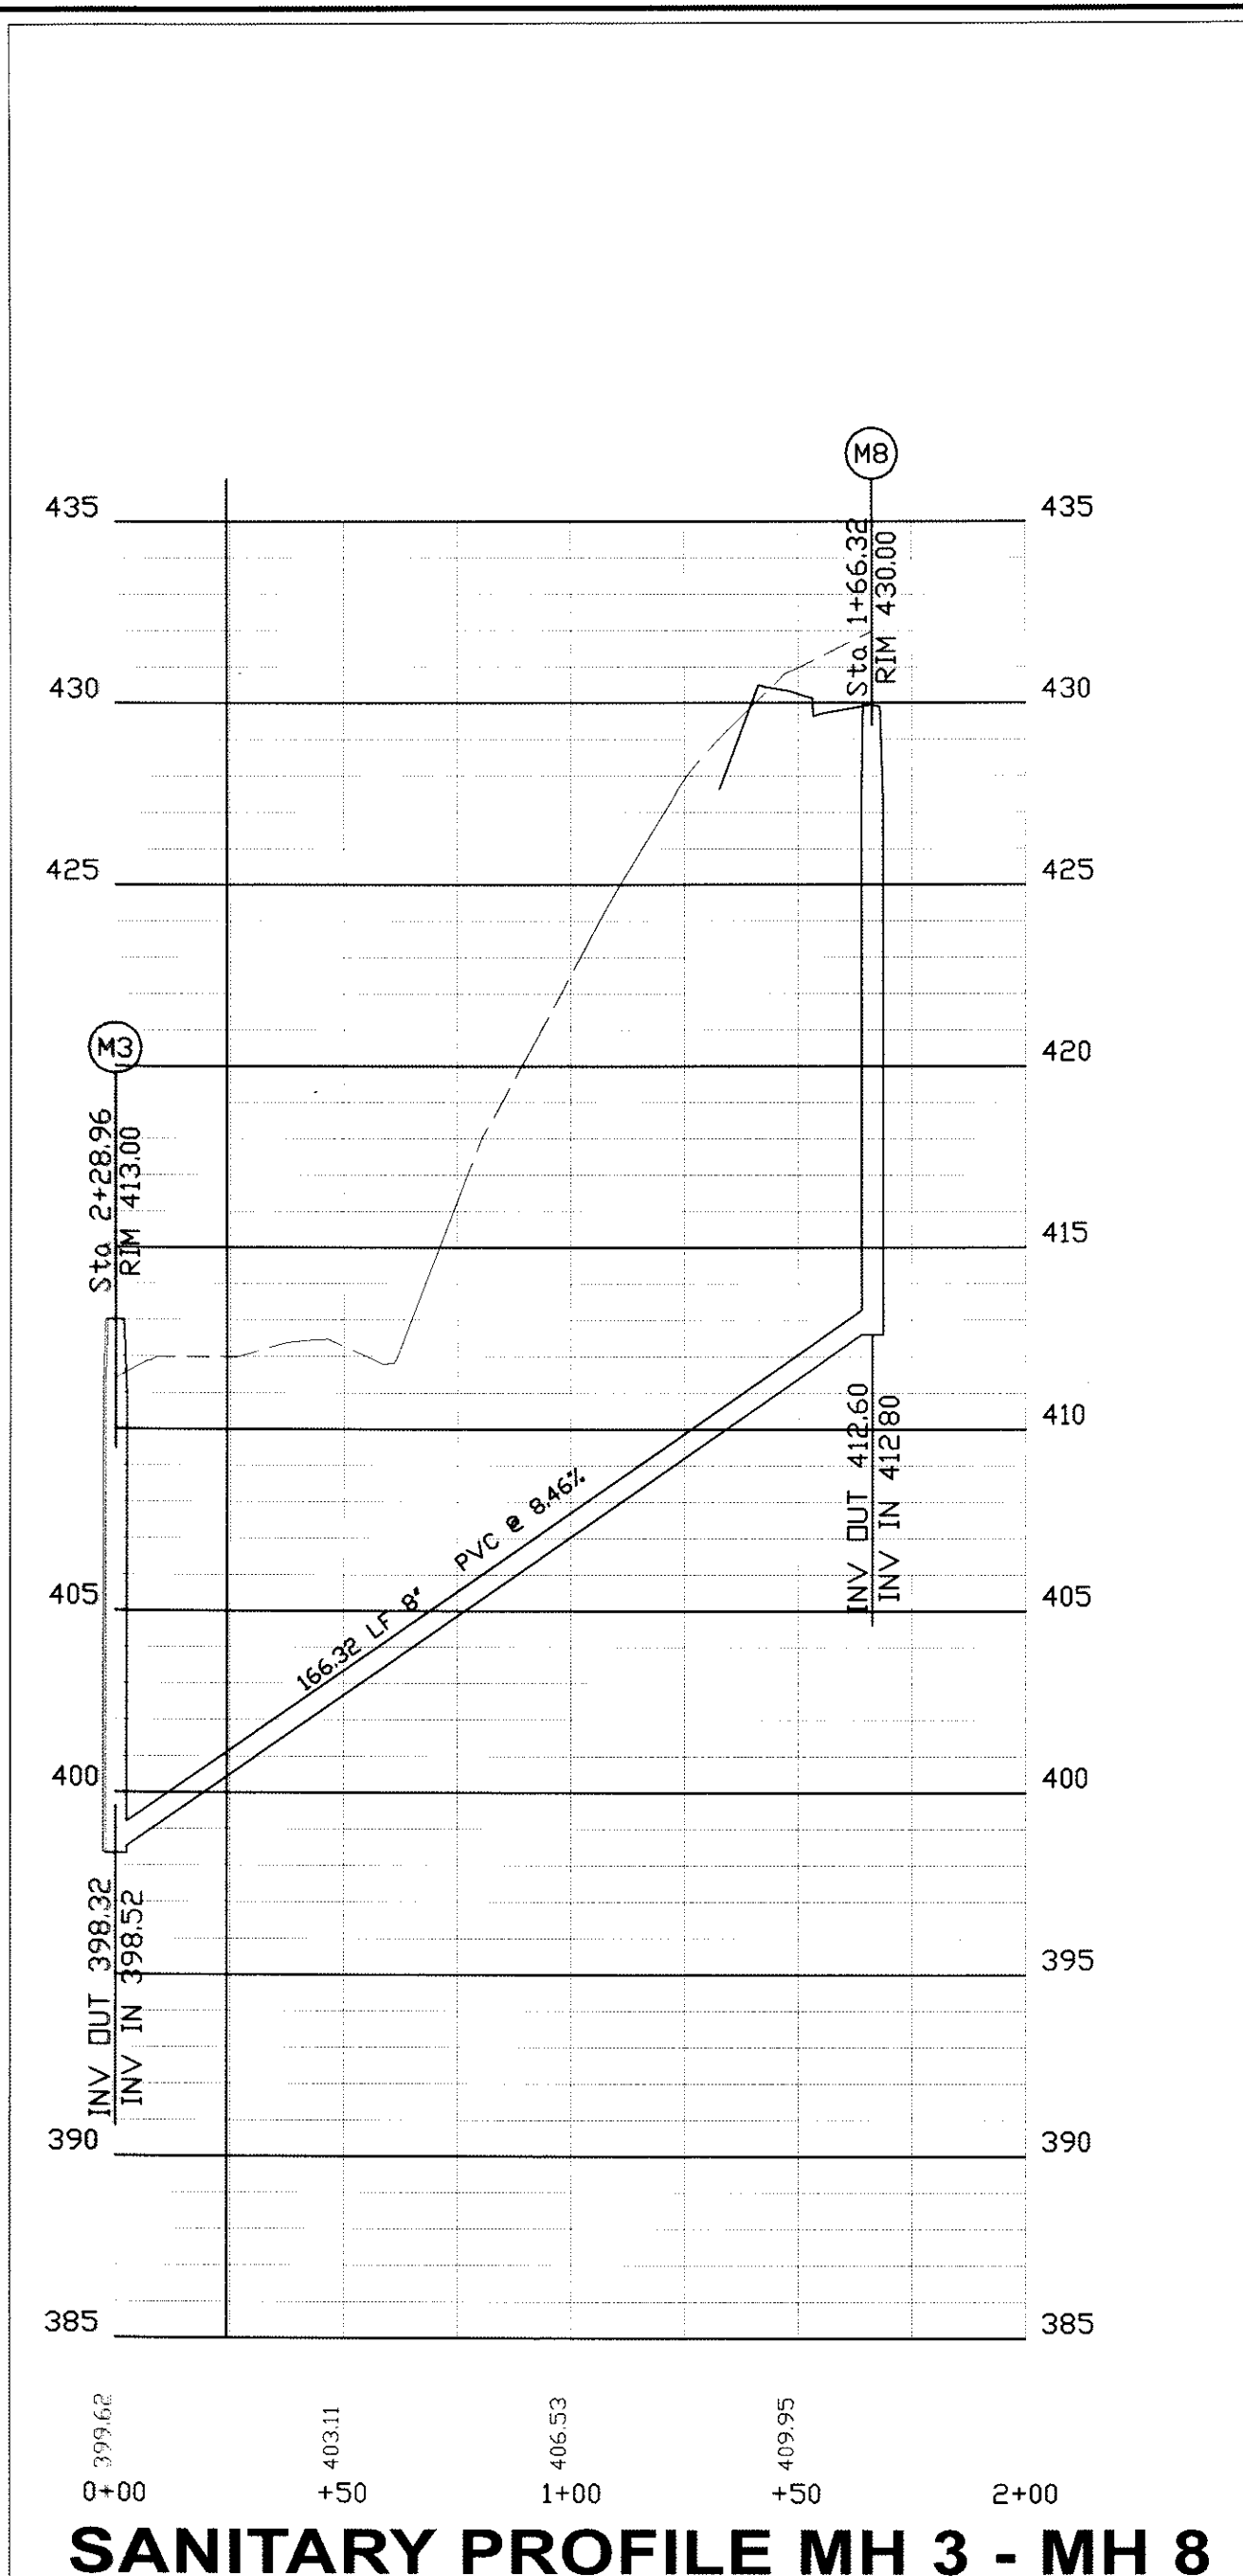


**SANITARY PROFILE MH 3 - MH 8**

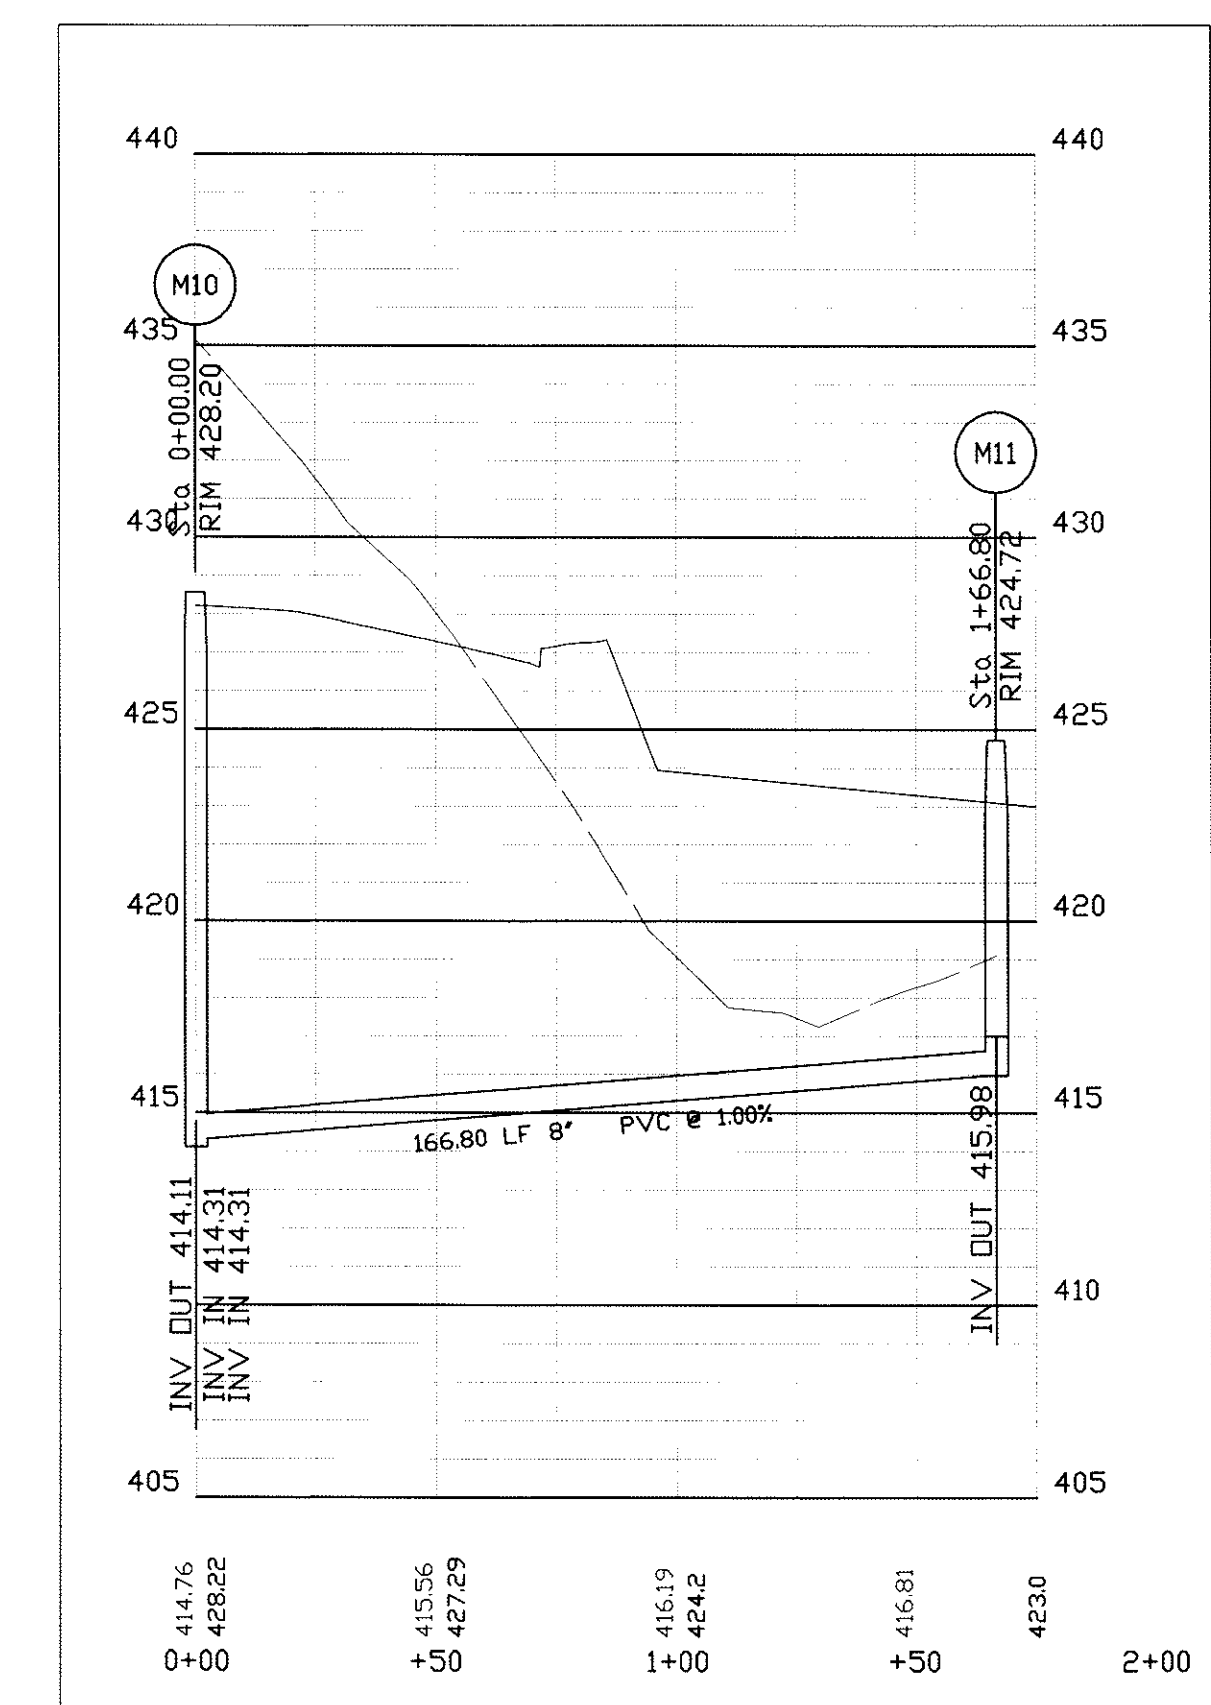


**SANITARY PROFILE MH 10 - MH 11**

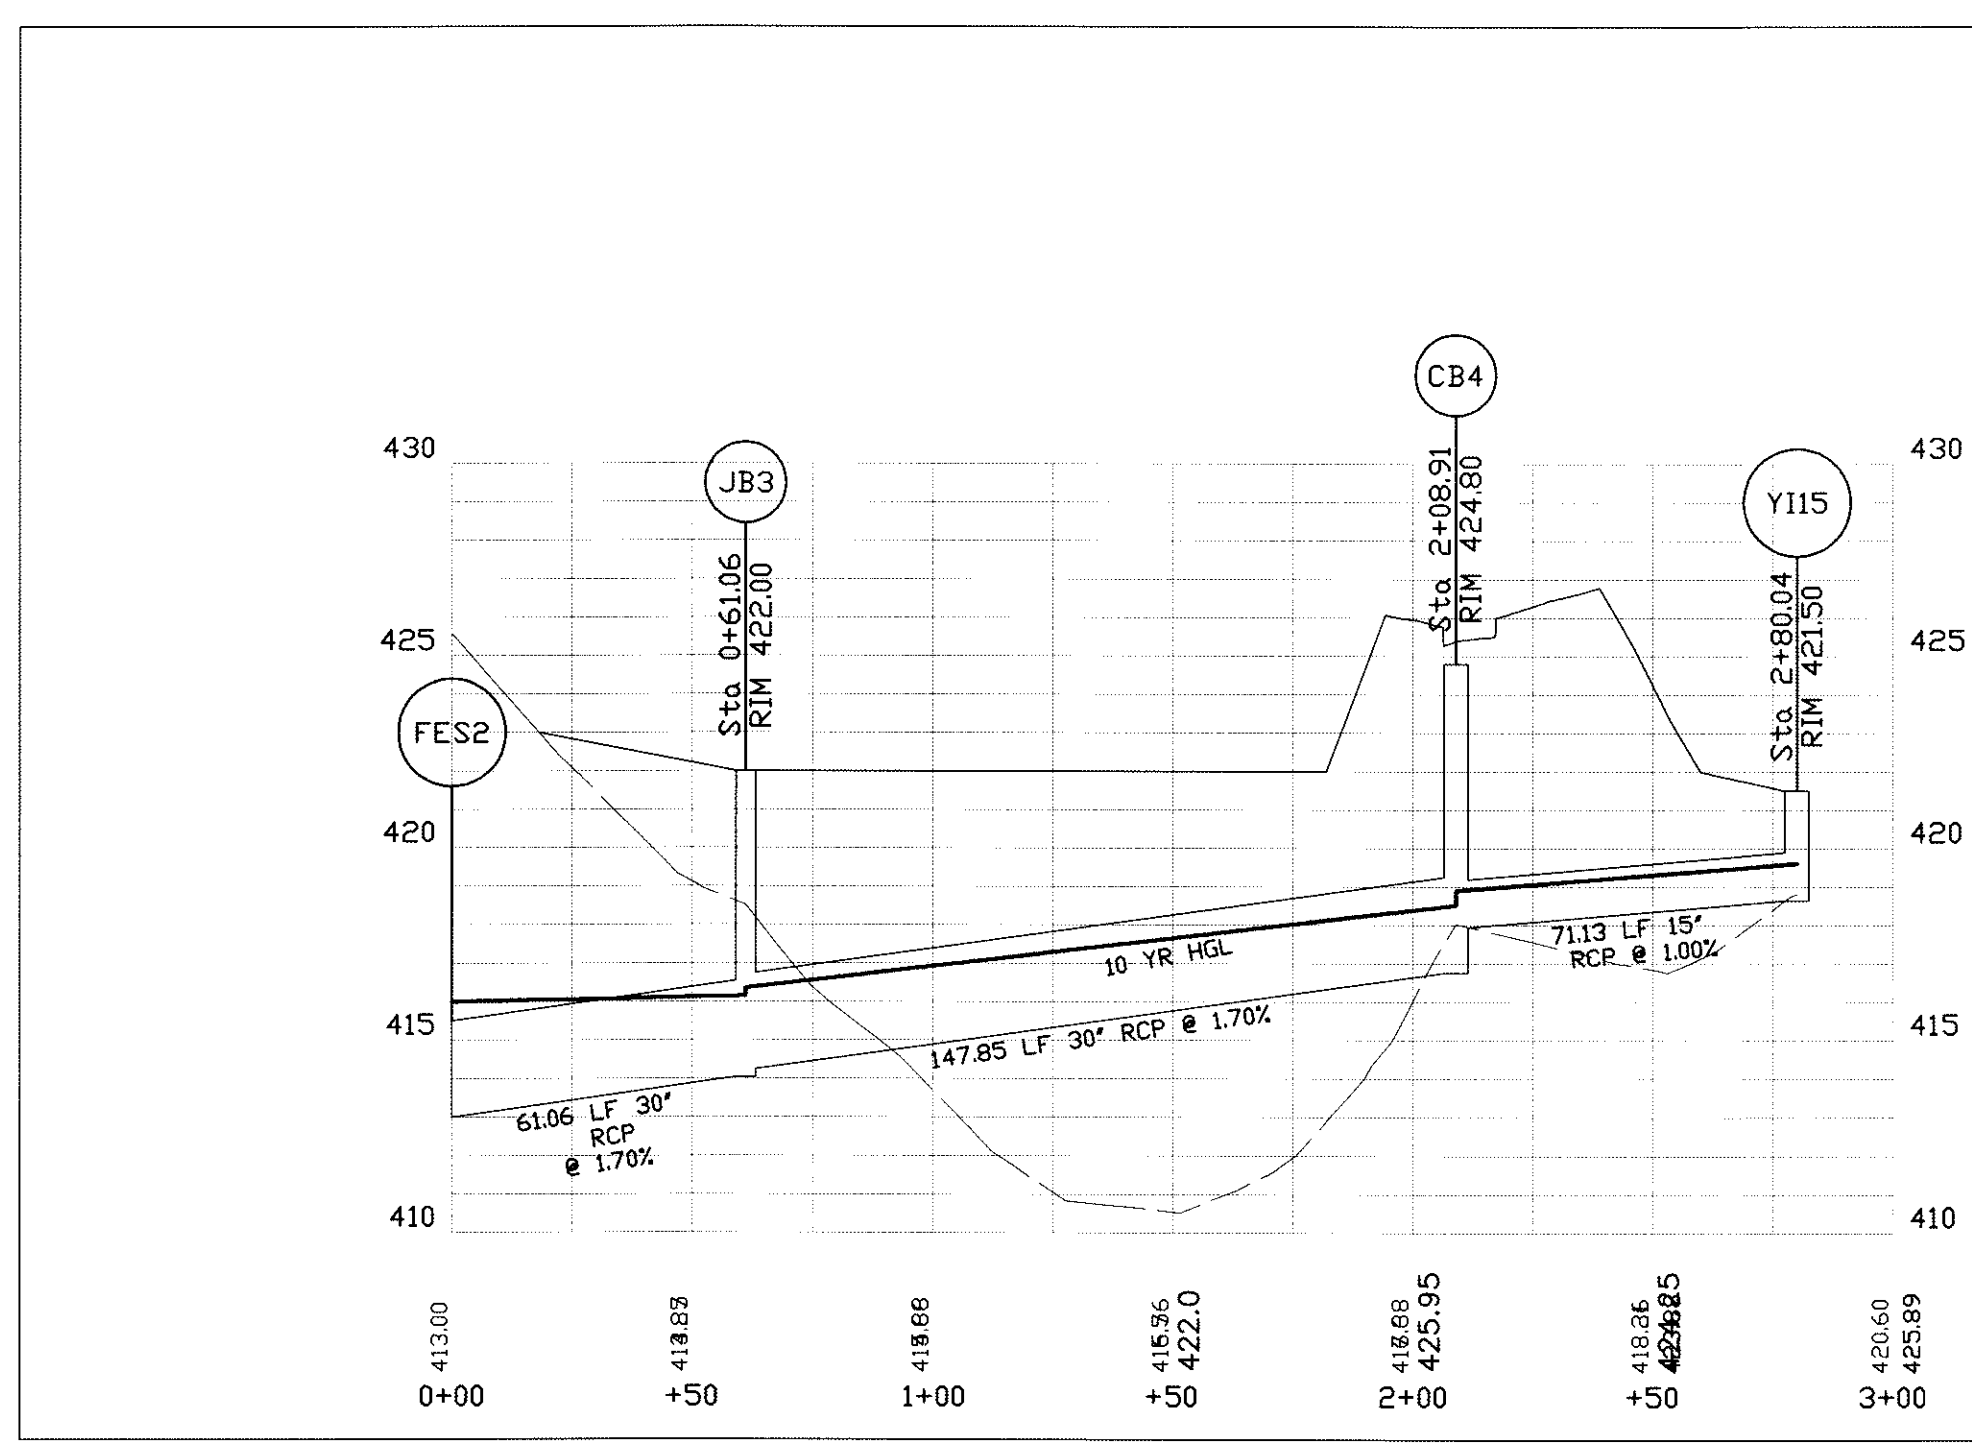


**STORM PROFILE FES 2 - YI 15**

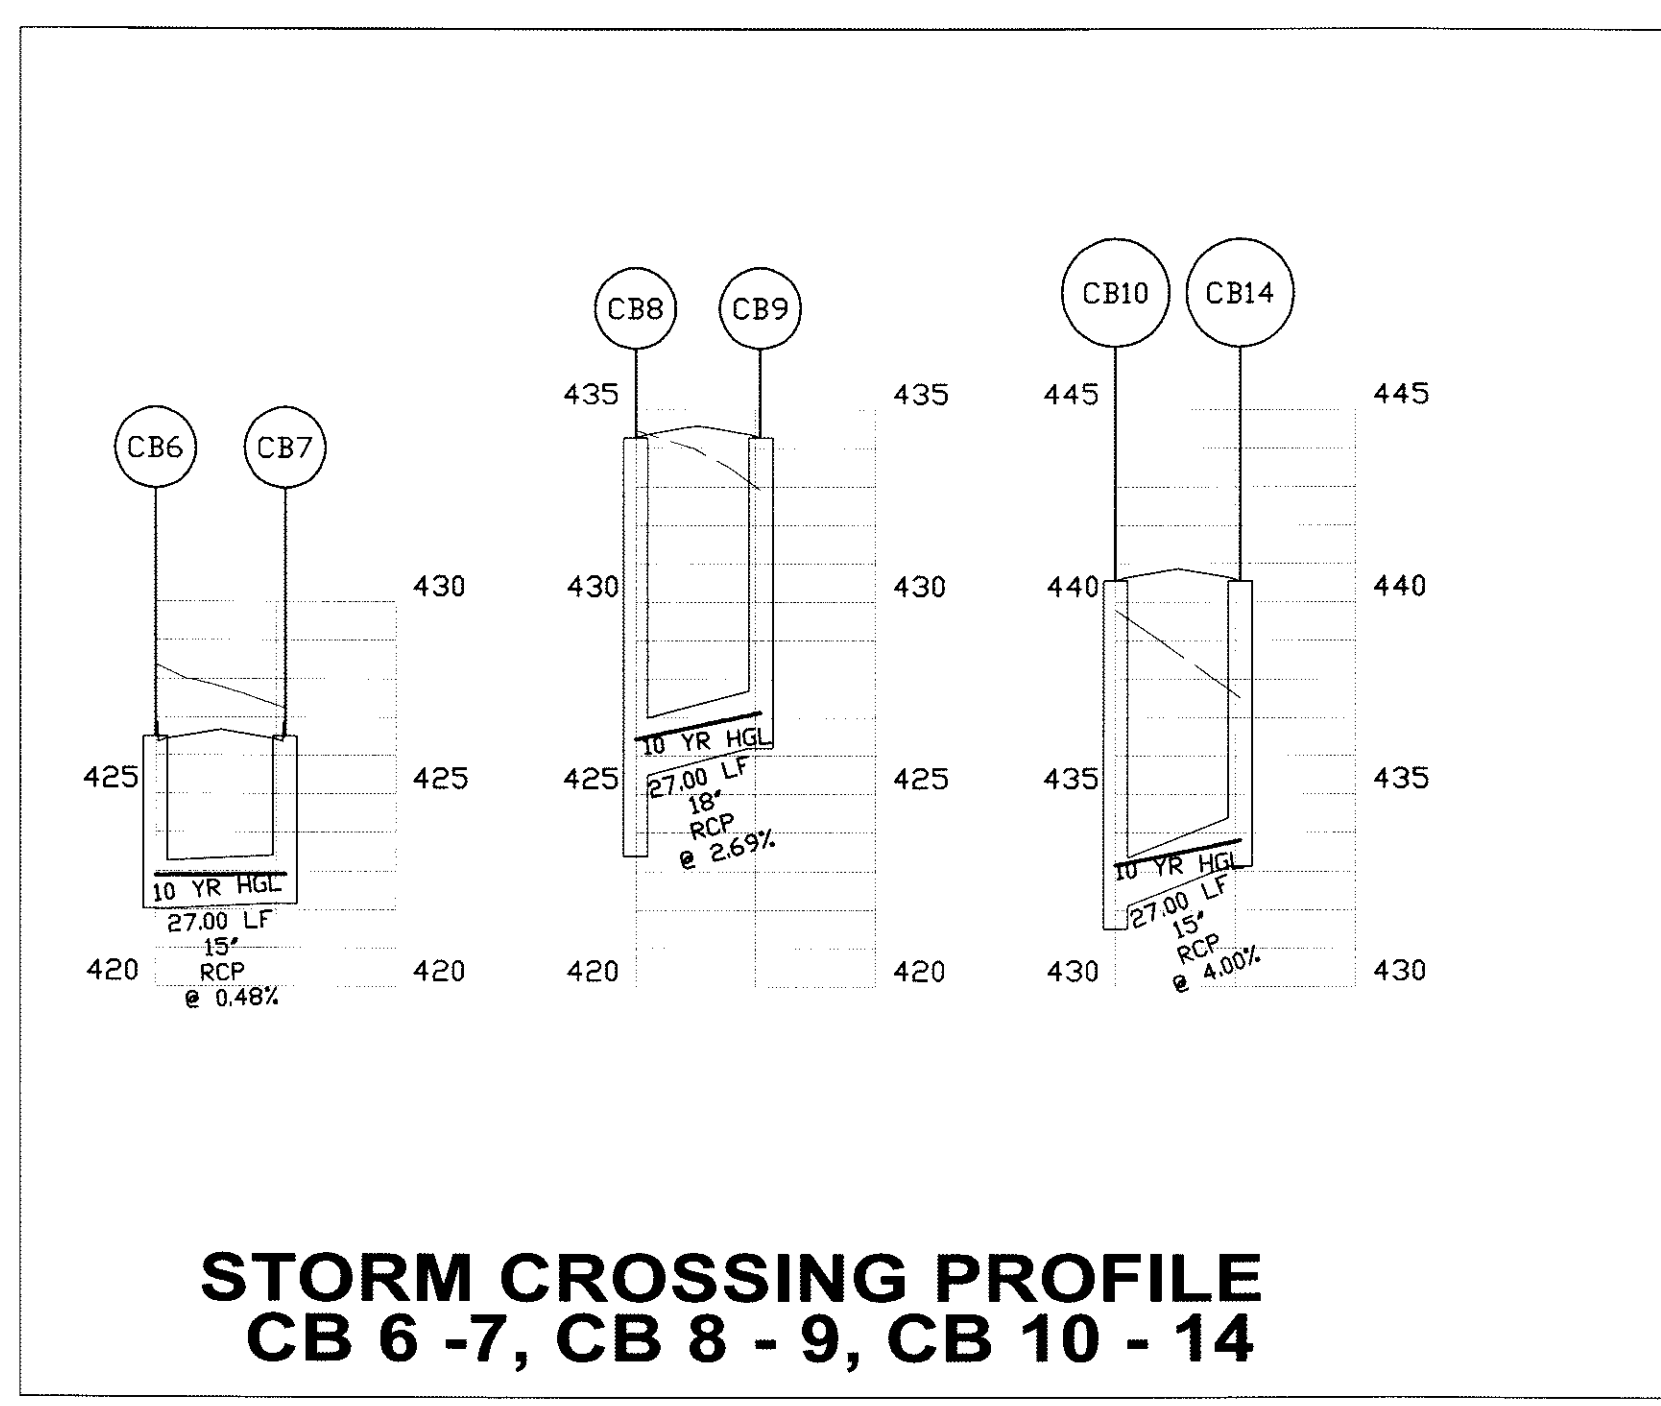

**STORM CROSSING PROFILE  
 CB 6 - 7, CB 8 - 9, CB 10 - 14**

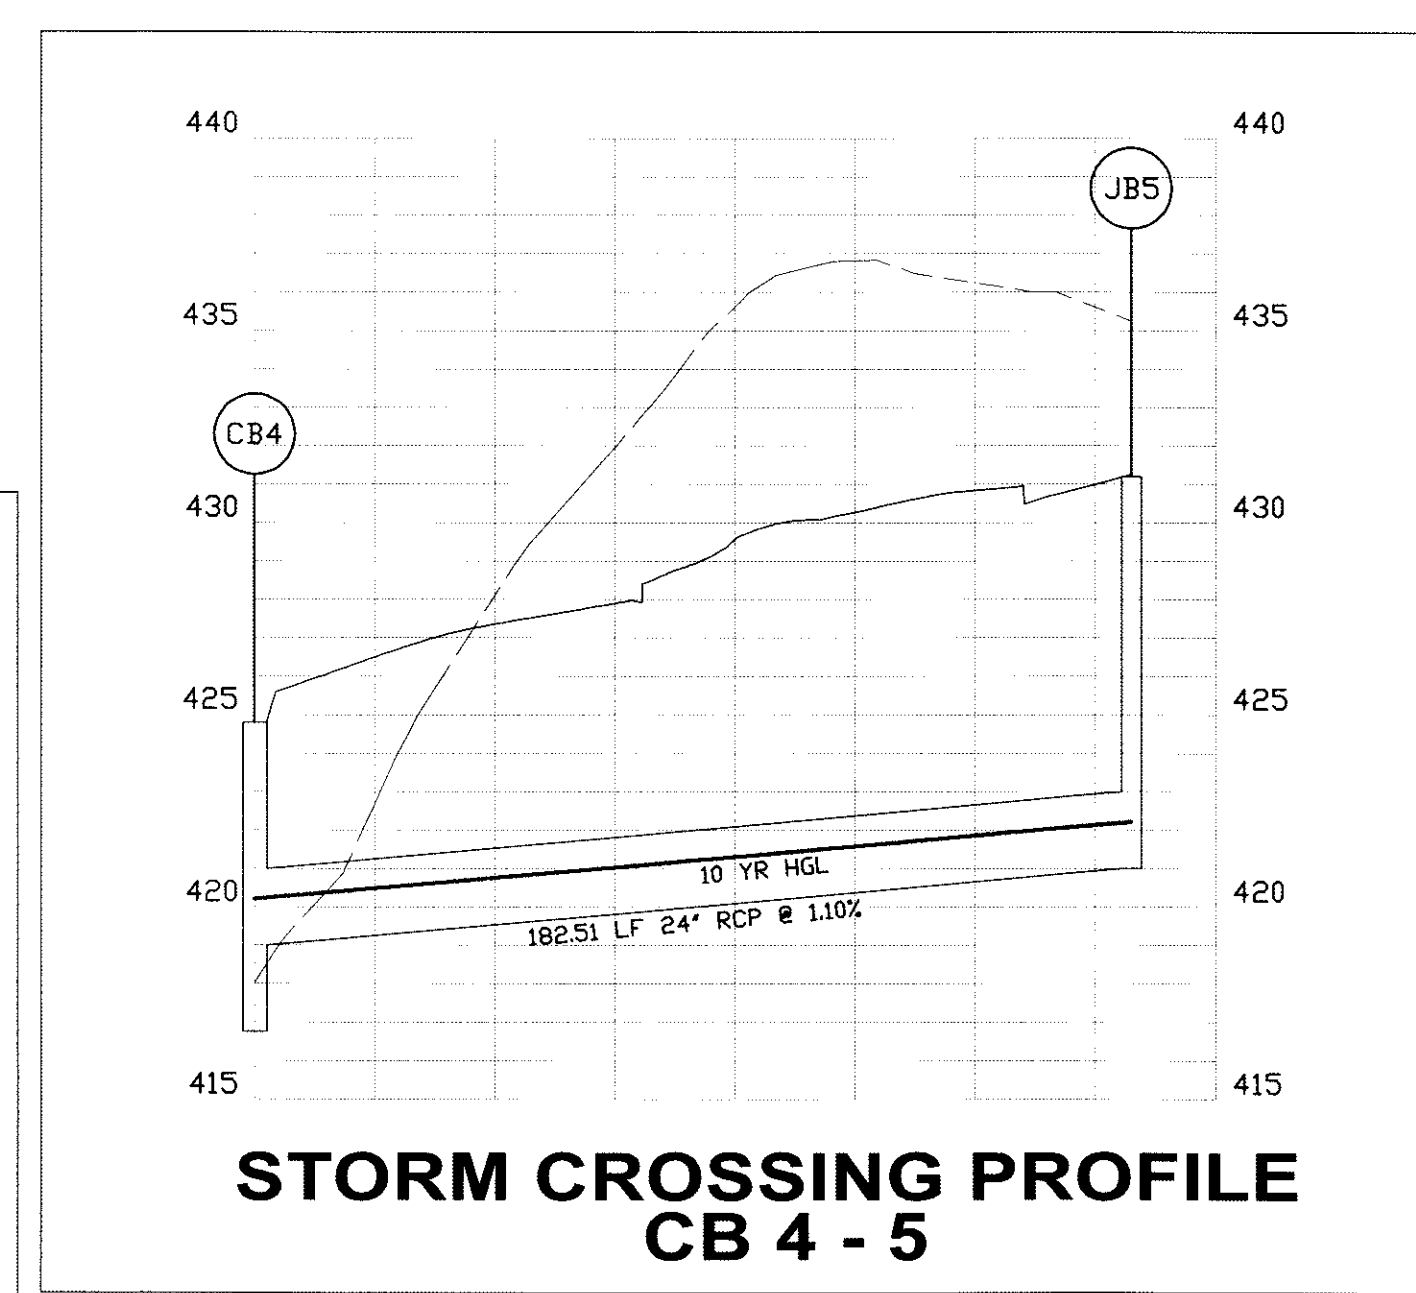

**STORM CROSSING PROFILE  
 CB 4 - 5**

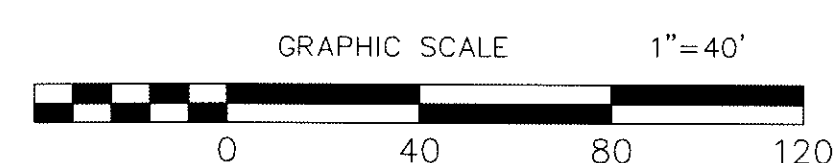

HTE#: 14-0917  
 14-SB-002  
**APPROVED BY TOWN OF CARY  
 DEVELOPMENT REVIEW COMMITTEE**

PLANNER: *KAH* DATE: 7/10/2014