
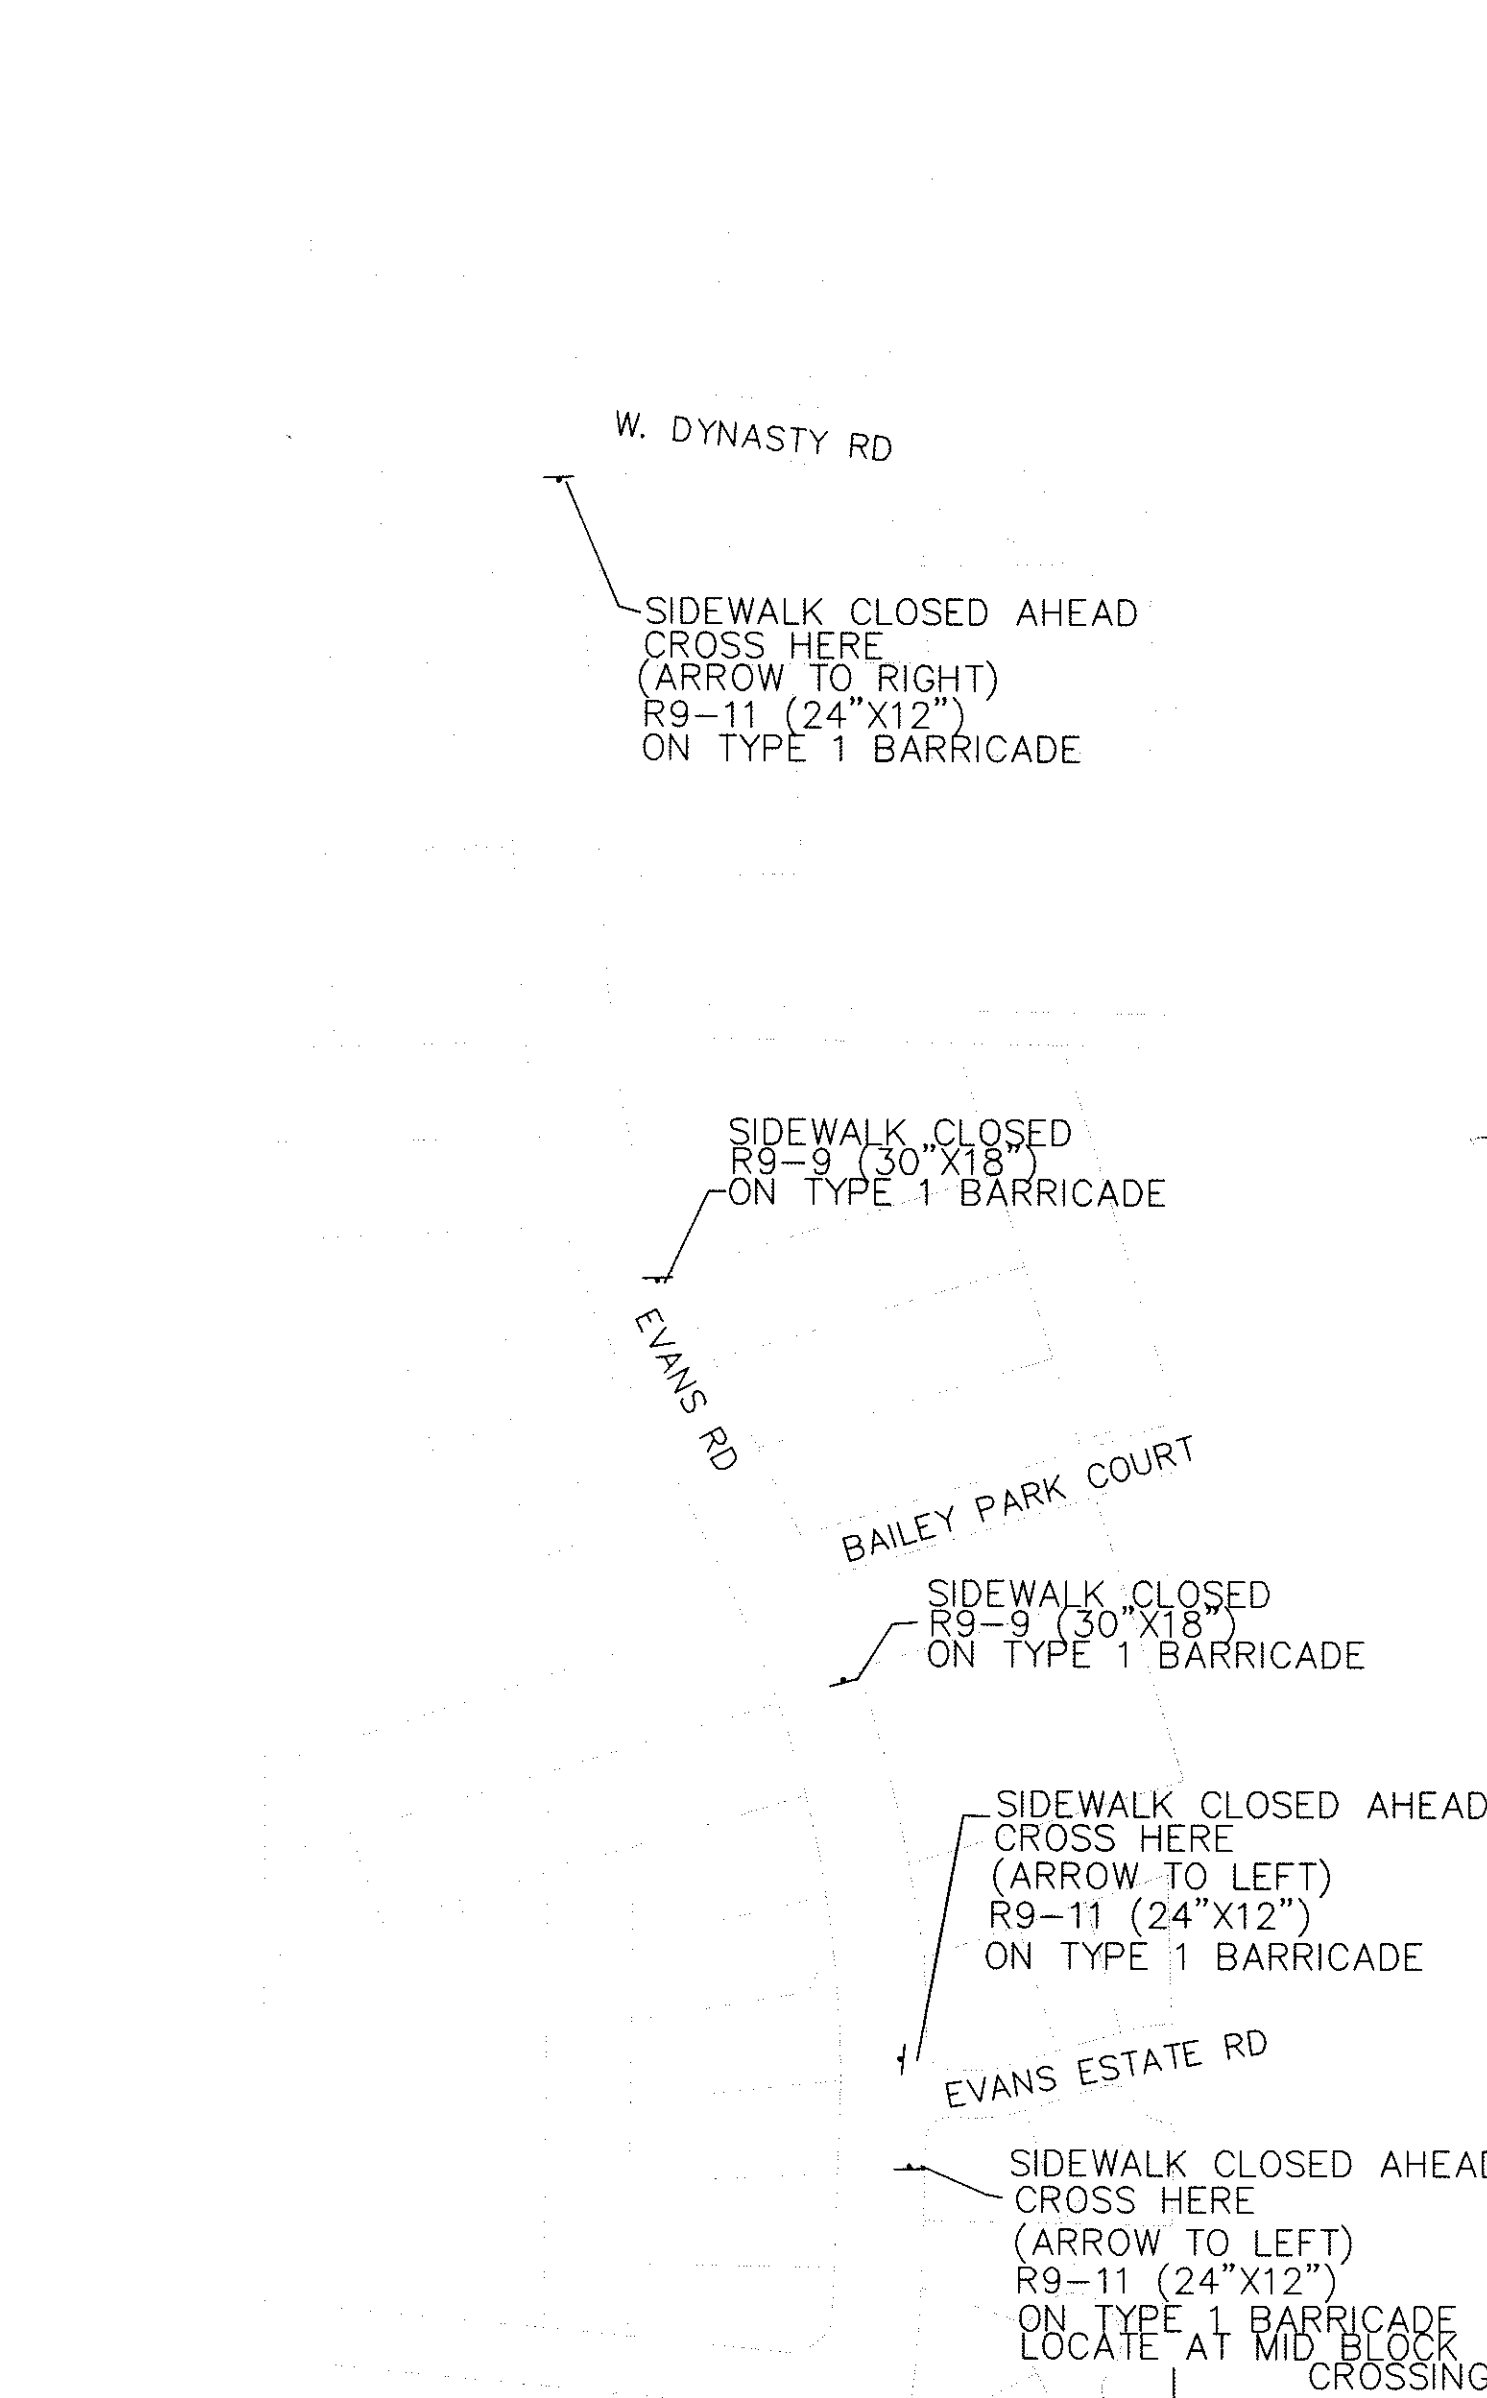


Hugh J. Gilleece and Associates

875 Walnut Street  
Suite 360  
Cary, NC 27511  
BUSINESS LIC. # C-496  
Phone: (919)469-1101  
Fax: (919)460-7637

DATE: 3/27/14  
REVISION: TOWN OF CARY REVIEW COMMENTS FEB 24, 2014  
1. 5/19/14 TOWN OF CARY REVIEW COMMENTS MAY 2, 2014  
2. 6/20/14 FINAL SET ISSUED

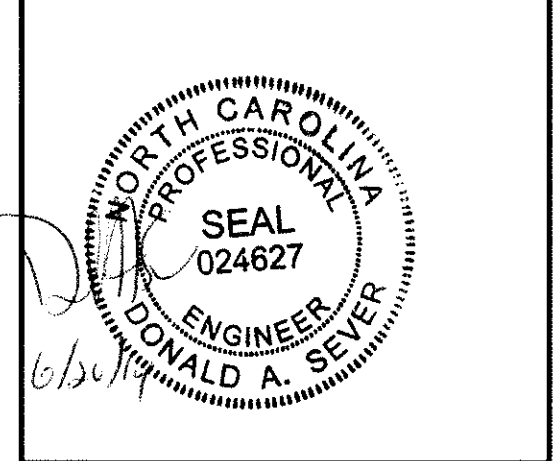

**SIGNING PLAN**

FOR

**BAILEY PARK COURT**

SITUATED AT

**CARY**

WAKE COUNTY, NORTH CAROLINA

JOB # 8900.10

DSN/CHK BY: DS

DWN BY: BH

DATE: 1/9/2014

HRZ SCALE: 1"=40'

VRT SCALE: NONE

SHEET NO. **C9**

APPROVED BY TOWN OF CARY DEVELOPMENT REVIEW COMMITTEE

PLANNER *K.H.H.* DATE 7/10/2014

HTE#: 14-0917  
14-SB-002

GRAPHIC SCALE 1"=40'

0 40 80 120

NOTE: ALL SIGNS SHALL USE PRISMATIC SHEETING THAT MEETS MINIMUM RETROREFLECTIVITY STANDARDS FOUND IN THE LATEST EDITION OF THE MUTCD. ALL STREET NAME SIGNS SHALL ADHERE TO THE 2009 MUTCD REQUIREMENTS RELATED TO COLOR, LETTER CASE AND LETTER HEIGHTS. A MOCK-UP OF THE STREET NAME SIGN DESIGN SHALL BE SUBMITTED TO TOWN STAFF FOR APPROVAL PRIOR TO THE INSTALLATION OF ANY STREET NAME SIGNS.